


FED. RD. DIVISION	STATE	PROJECT
2	OHIO	

21
21

LAKE COUNTY
LAK. 174-3.80

SUMMARY OF ADDITIONAL R W REQUIRED

PARCEL NO	OWNER	DEED RECORD		DEED AREA	TO BE ACQUIRED		RESIDUE		SHEET NO	REMARKS
		BOOK	PAGE		LAND	BLDGS	LEFT	RIGHT		
1	THE VILLAGE OF WILLOUGHBY	75	190		.004Ac.				21	
1-SL	" " " "	184	417		.533Ac.				21	
2-SL	GERALD ROBERT MARIAN T. STOLLARD	233	365	5.550Ac.	.361Ac.				21	

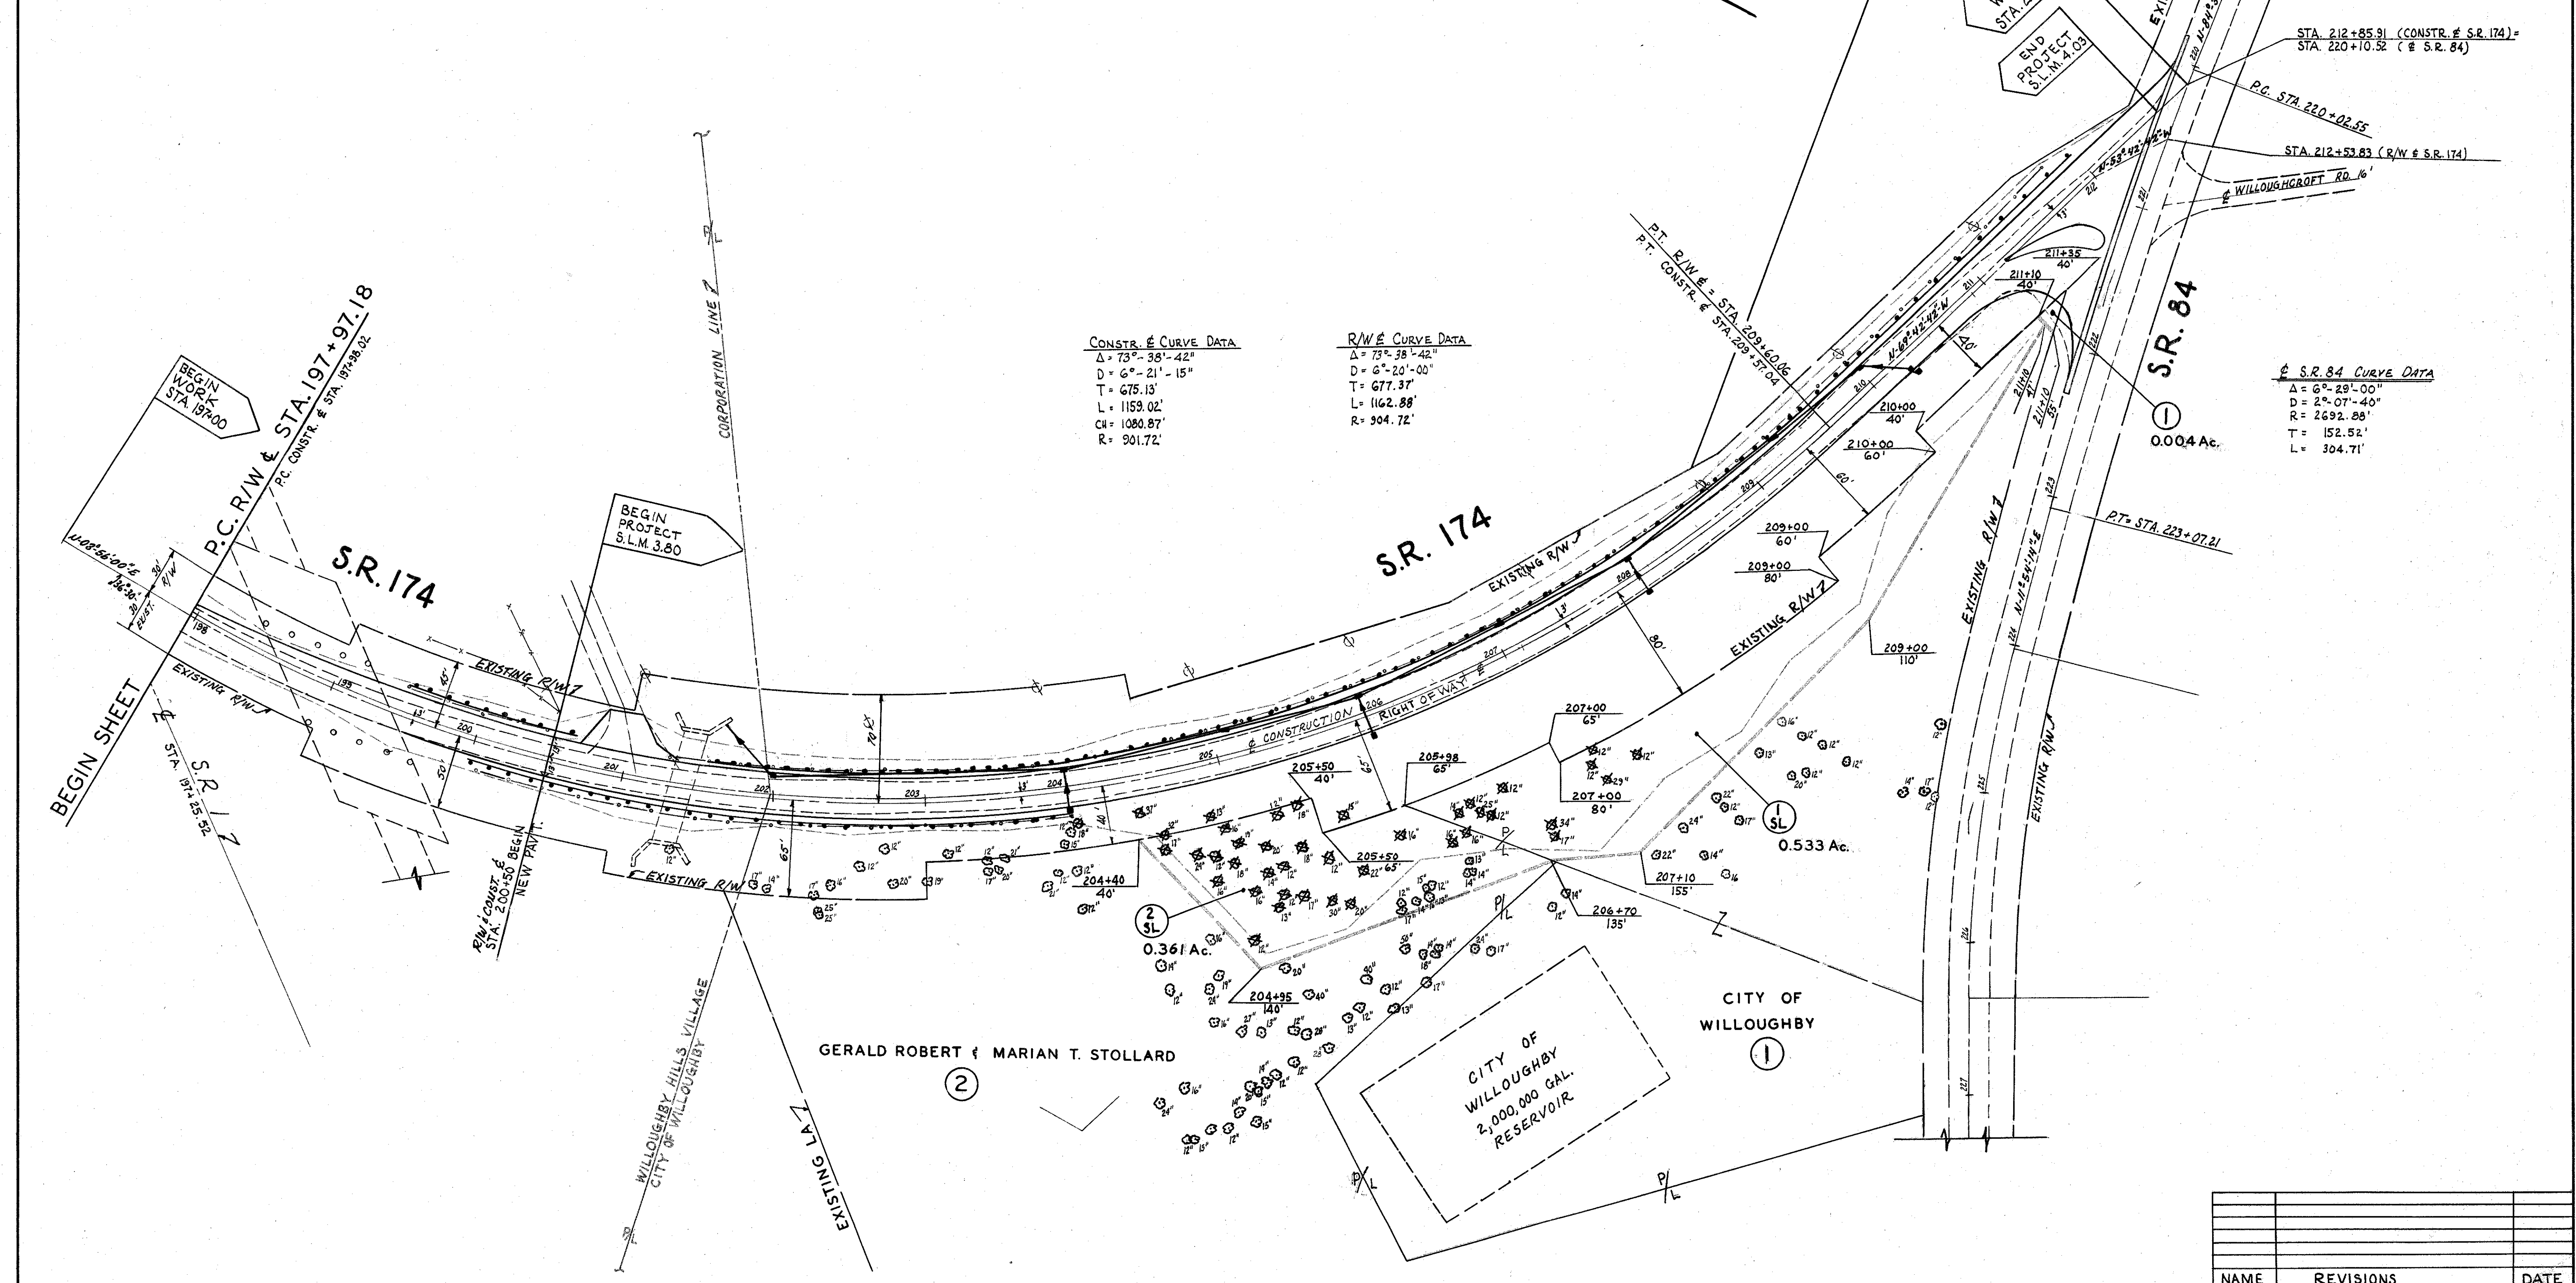

NAME	REVISIONS	DATE

S.R. 174 RIGHT-OF-WAY