


DATE: 09-20-96 - TIME: 08:51 - H:\CT\93119\CAD2\9311909A.DWG

SEEDING  
END WIDTH SQ. YDS.

27

77

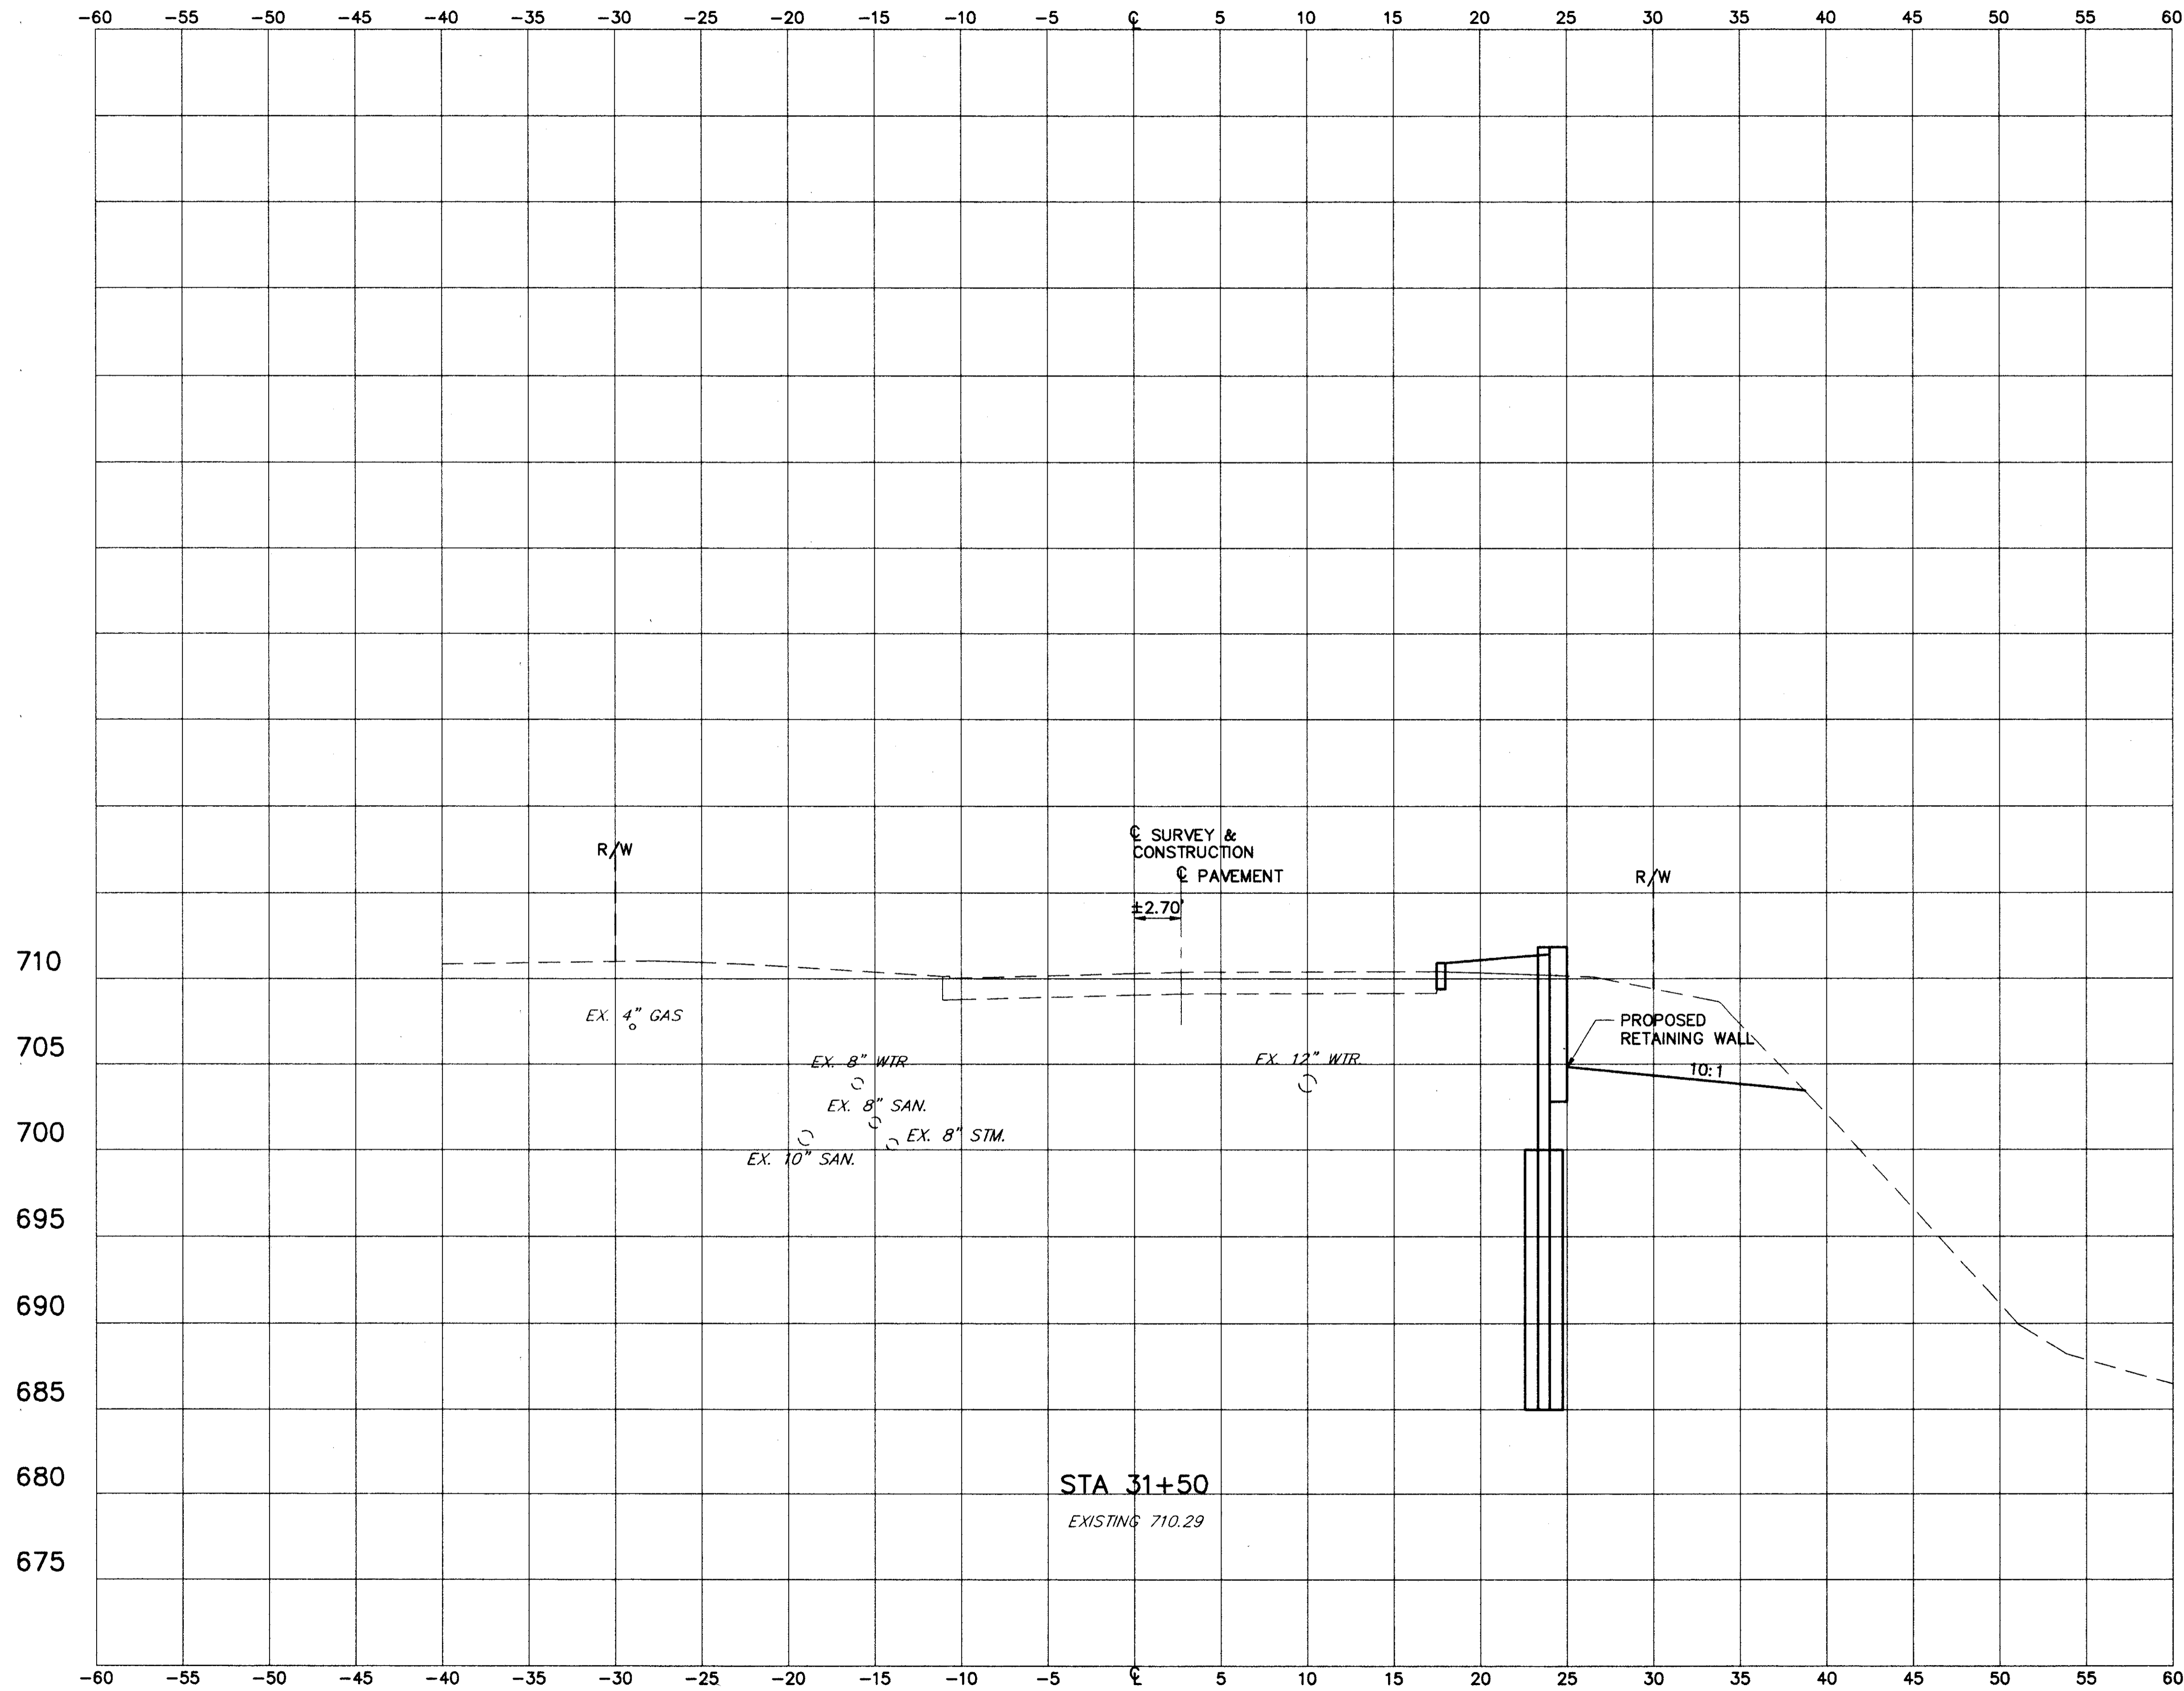

END AREA VOLUME  
SQ.FT. CU. YDS.  
CUT FILL CUT FILL

73 5

42 6

CALCULATED  
K.I.P. 11-94  
CHECKED  
D.L. 94

CROSS SECTIONS  
STA. 31+50

LAK - 174 - 4.39

19  
47