


DATE: 09-20-96 - TIME: 08:52 - H:\CT\93119\CA02\9311910A.DWG

SEEDING	
END WIDTH	SQ. YDS.
17	
94	
17	
122	

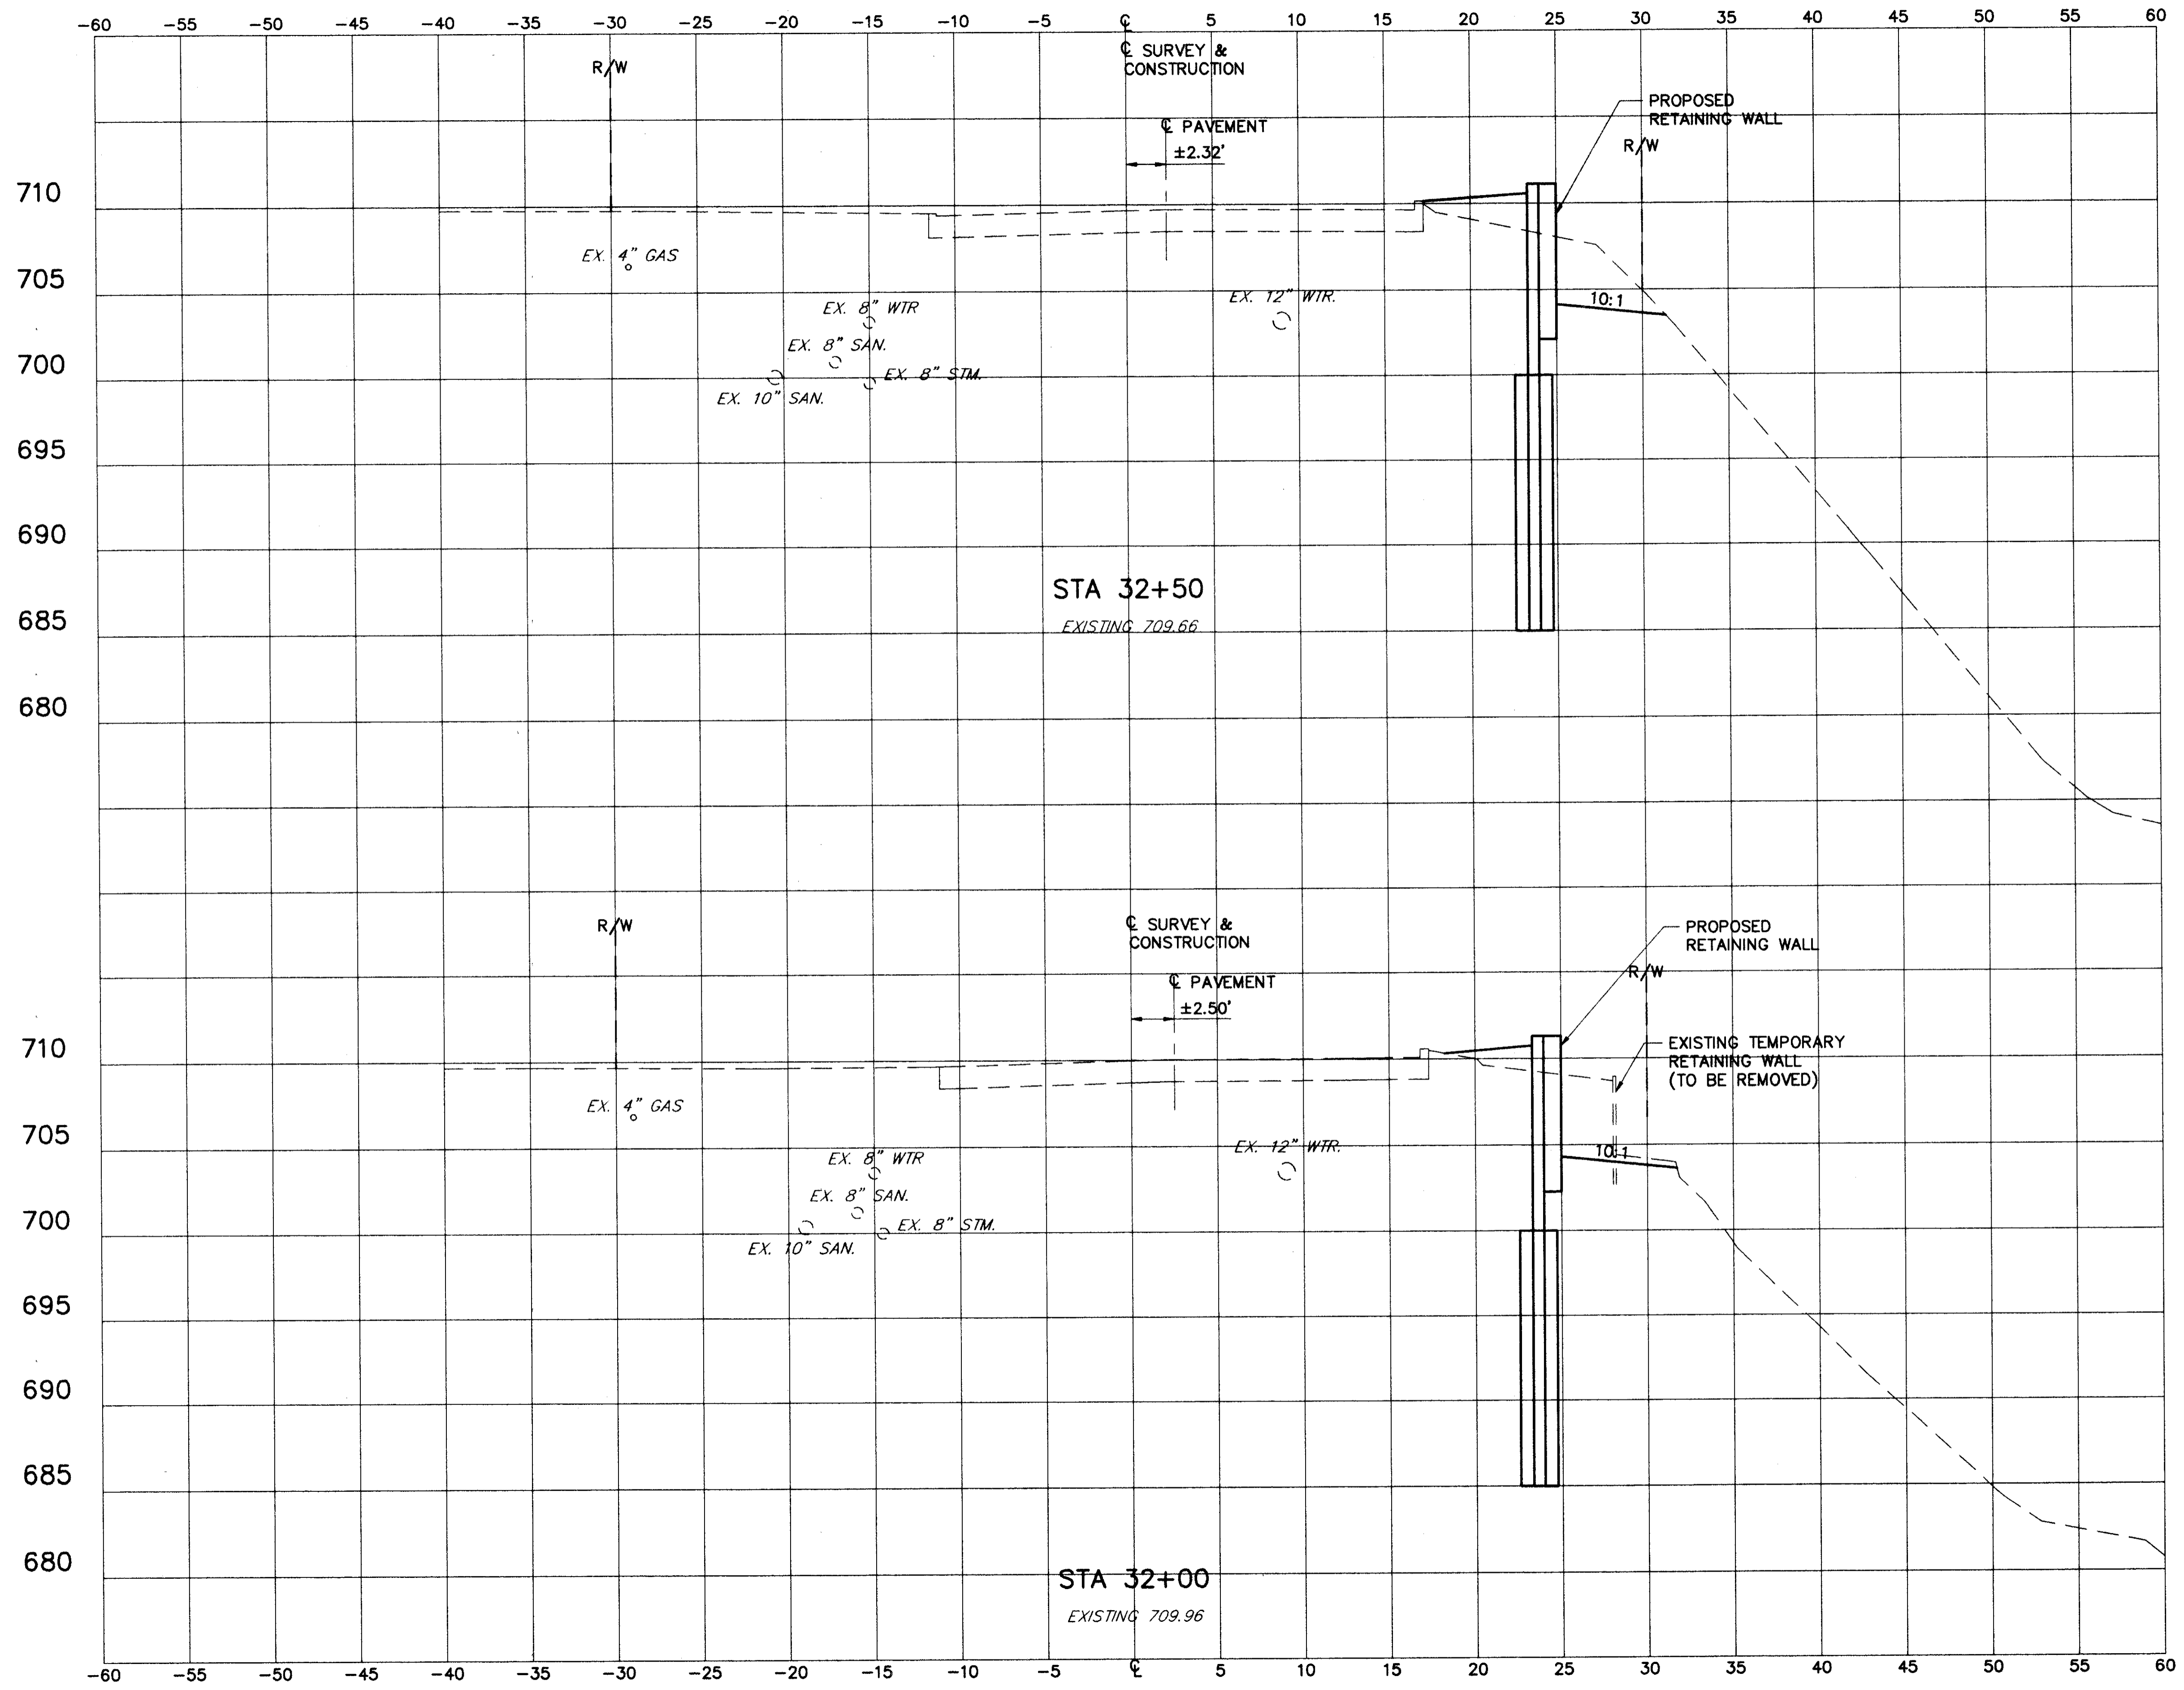

END AREA		VOLUME		CALCULATED 11.94	CHECKED 11.94
SQ. FT. CUT	SQ. FT. FILL	CU. YDS. CUT	CU. YDS. FILL		
17	9				
38	13				
24	5				
90	10				

CROSS SECTIONS  
STA. 32+00 TO STA. 32+50

LAK - 174 - 4.39

20  
47