


DATE: 09-20-96 - TIME: 08:54 - H:\CT\93119\CA02\9311912A.DWG

SEEDING	
END WIDTH	SQ. YDS.
0	
22	
13	
31	

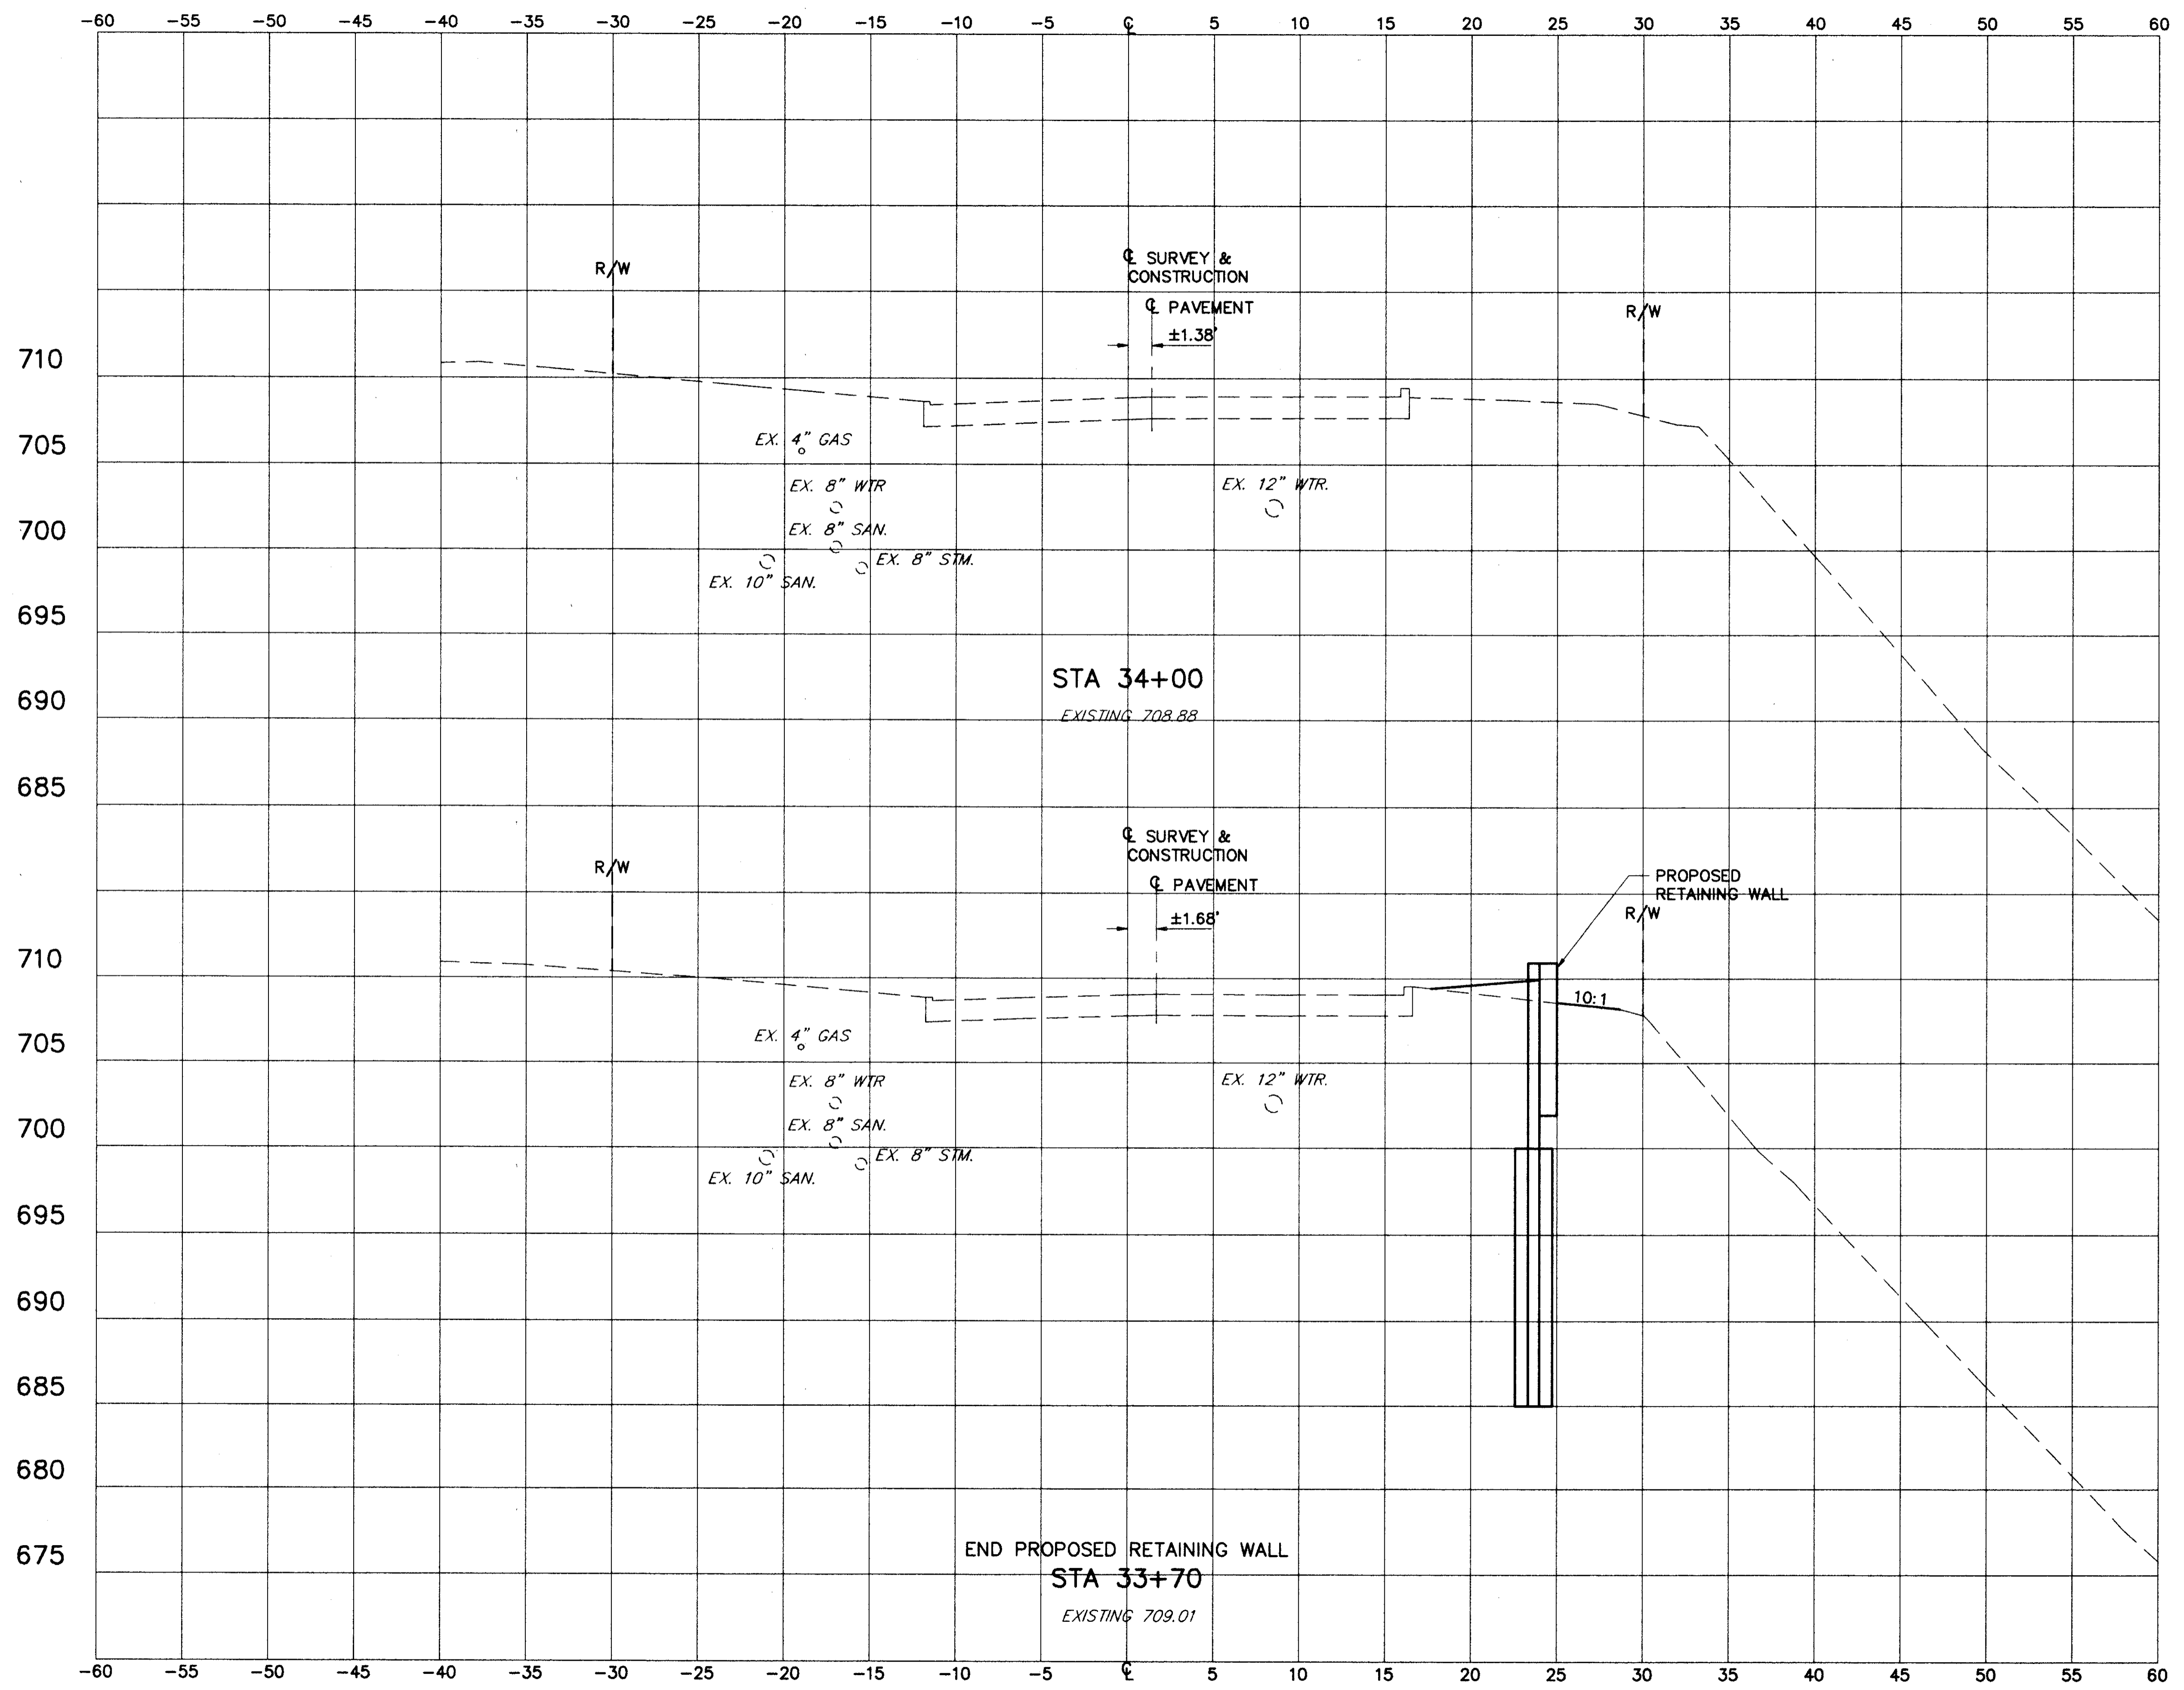

END AREA		VOLUME		CALCULATED R.T.P. 11-94	CHECKED D.J.M. 11-94
CUT	FILL	CUT	FILL		
0	0	0	0		
0	0	0	2		
0	4	0	4		
7	4	7	4		

CROSS SECTIONS
STA. 33+70 TO STA. 34+00

LAK - 174 - 4.39