


DATE: 09-20-96 - TIME: 08:56 - H:\CT\93119\CAD2\9311914A.DWG

SEEDING	
END WIDTH	SQ. YDS.
27	
144	
25	
72	

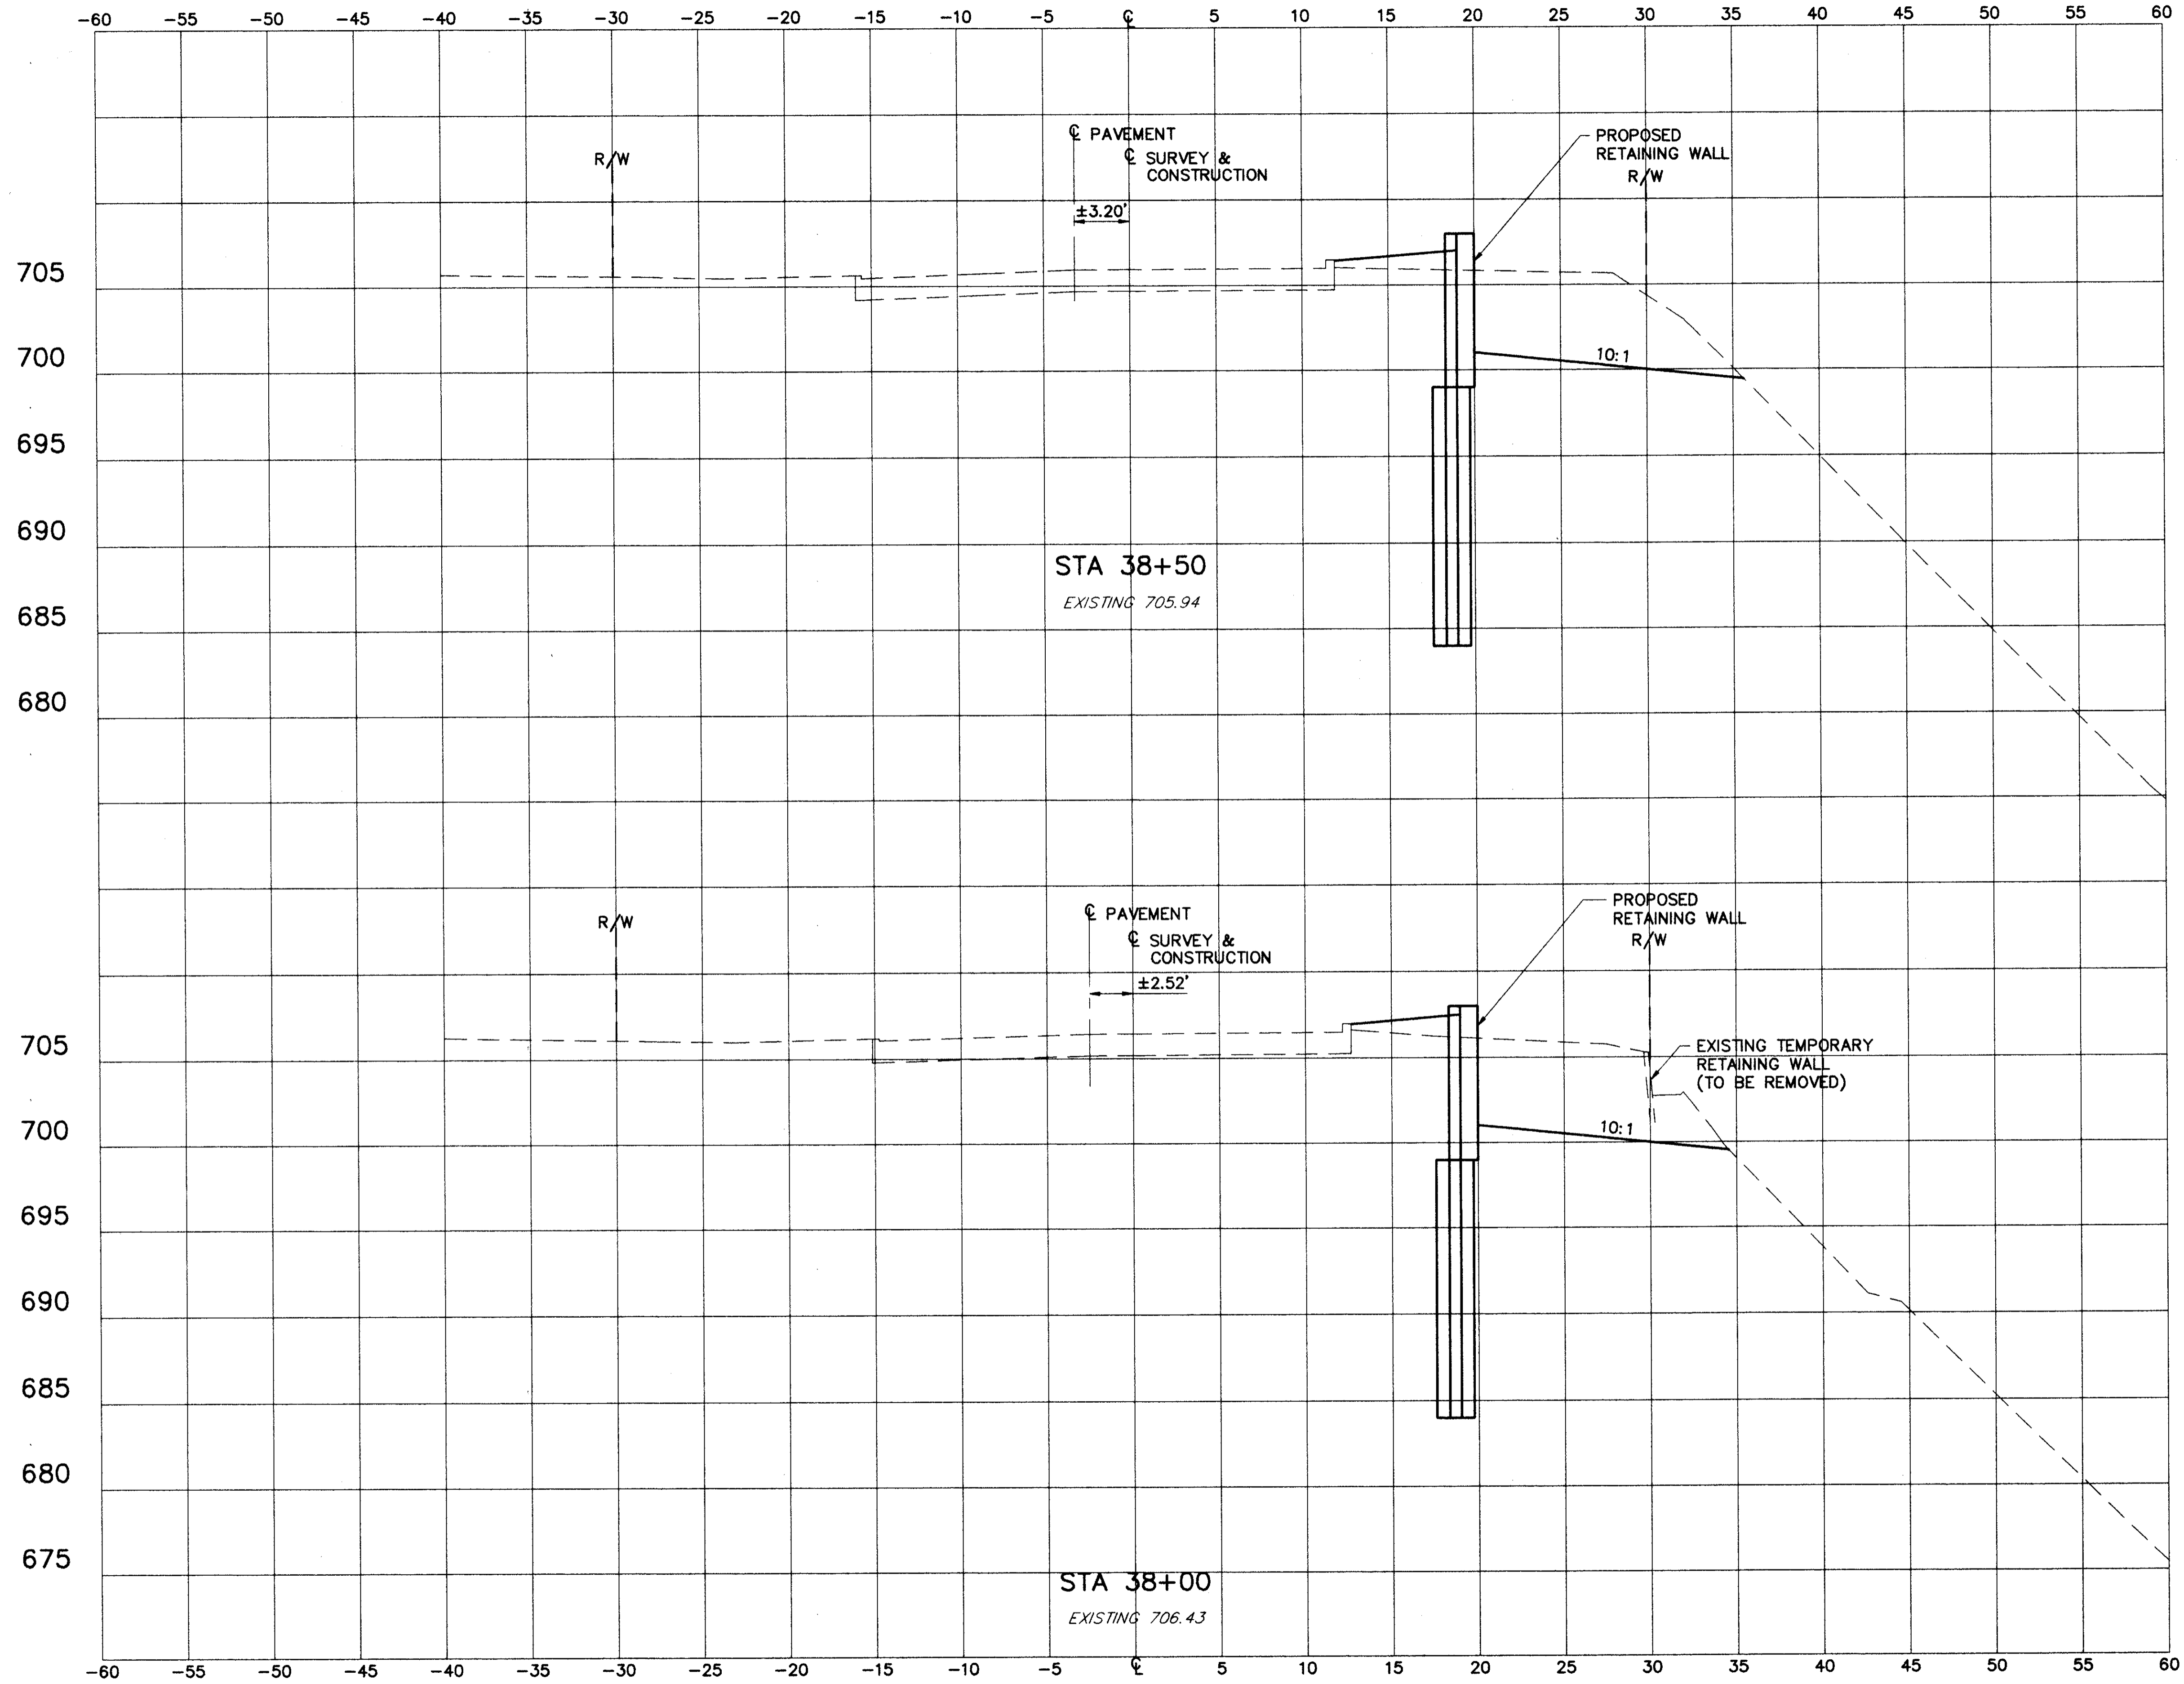

END AREA		VOLUME		CALCULATED 11-94	CHECKED D.J.W. 11-94
SQ.FT. CUT	SQ.FT. FILL	CU.YDS. CUT	CU.YDS. FILL		
72		6			
		125	10		
63		5			
		35	3		

CROSS SECTIONS  
STA. 38+00 TO STA. 38+50

LAK - 174 - 4.39

24  
47