


DATE: 09-20-96 - TIME: 08:57 - H:\CT\93119\CA02\9311915A.DWG

SEEDING
END WIDTH SQ. YDS.

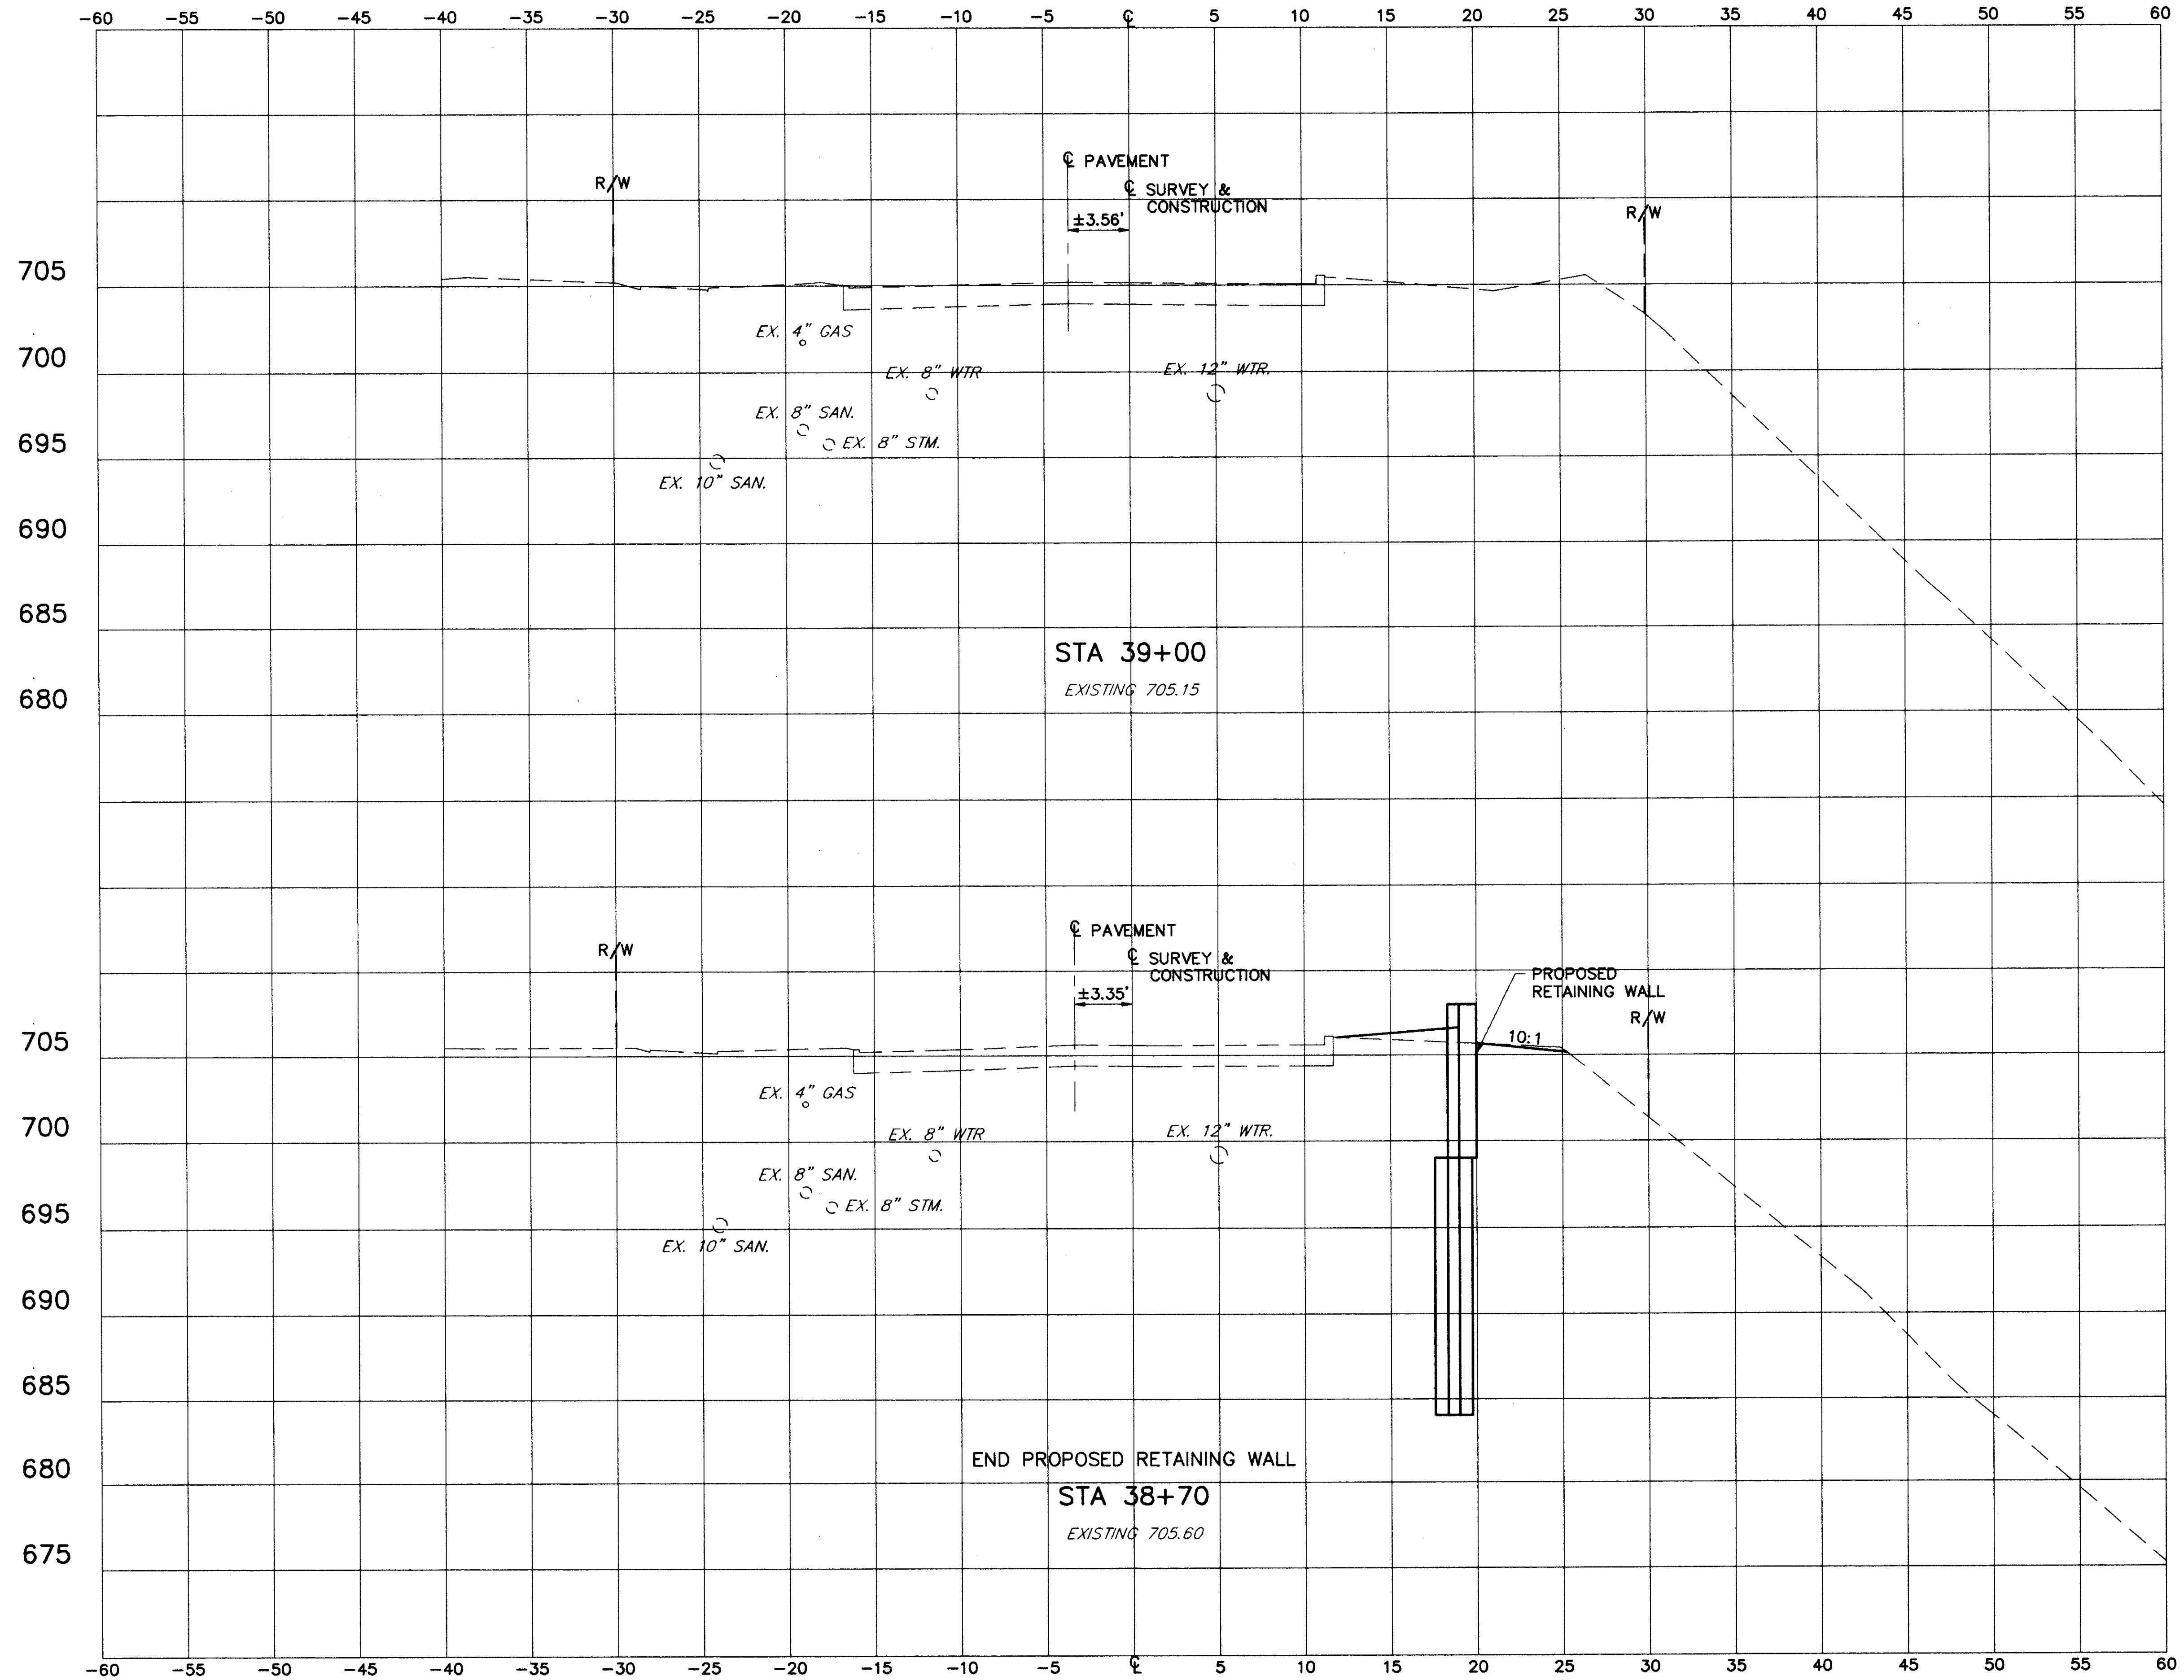

END AREA		VOLUME		CALCULATED R.I.P. 11-94	CHECKED D.J.W. 11-94
SQ.FT. CUT	SQ.FT. FILL	CU.YDS. CUT	CU.YDS. FILL		
0	0	1	2		
1	3	27	3		

CROSS SECTIONS
STA. 38+70 TO STA. 39+00

LAK - 174 - 4.39

25
47