


DATE: 09-20-96 - TIME: 09:08 - H:\CT\93119\CAD2\931197A.DWG

SEEDING	
END WIDTH	SQ. YDS.
15	
100	
21	
24	

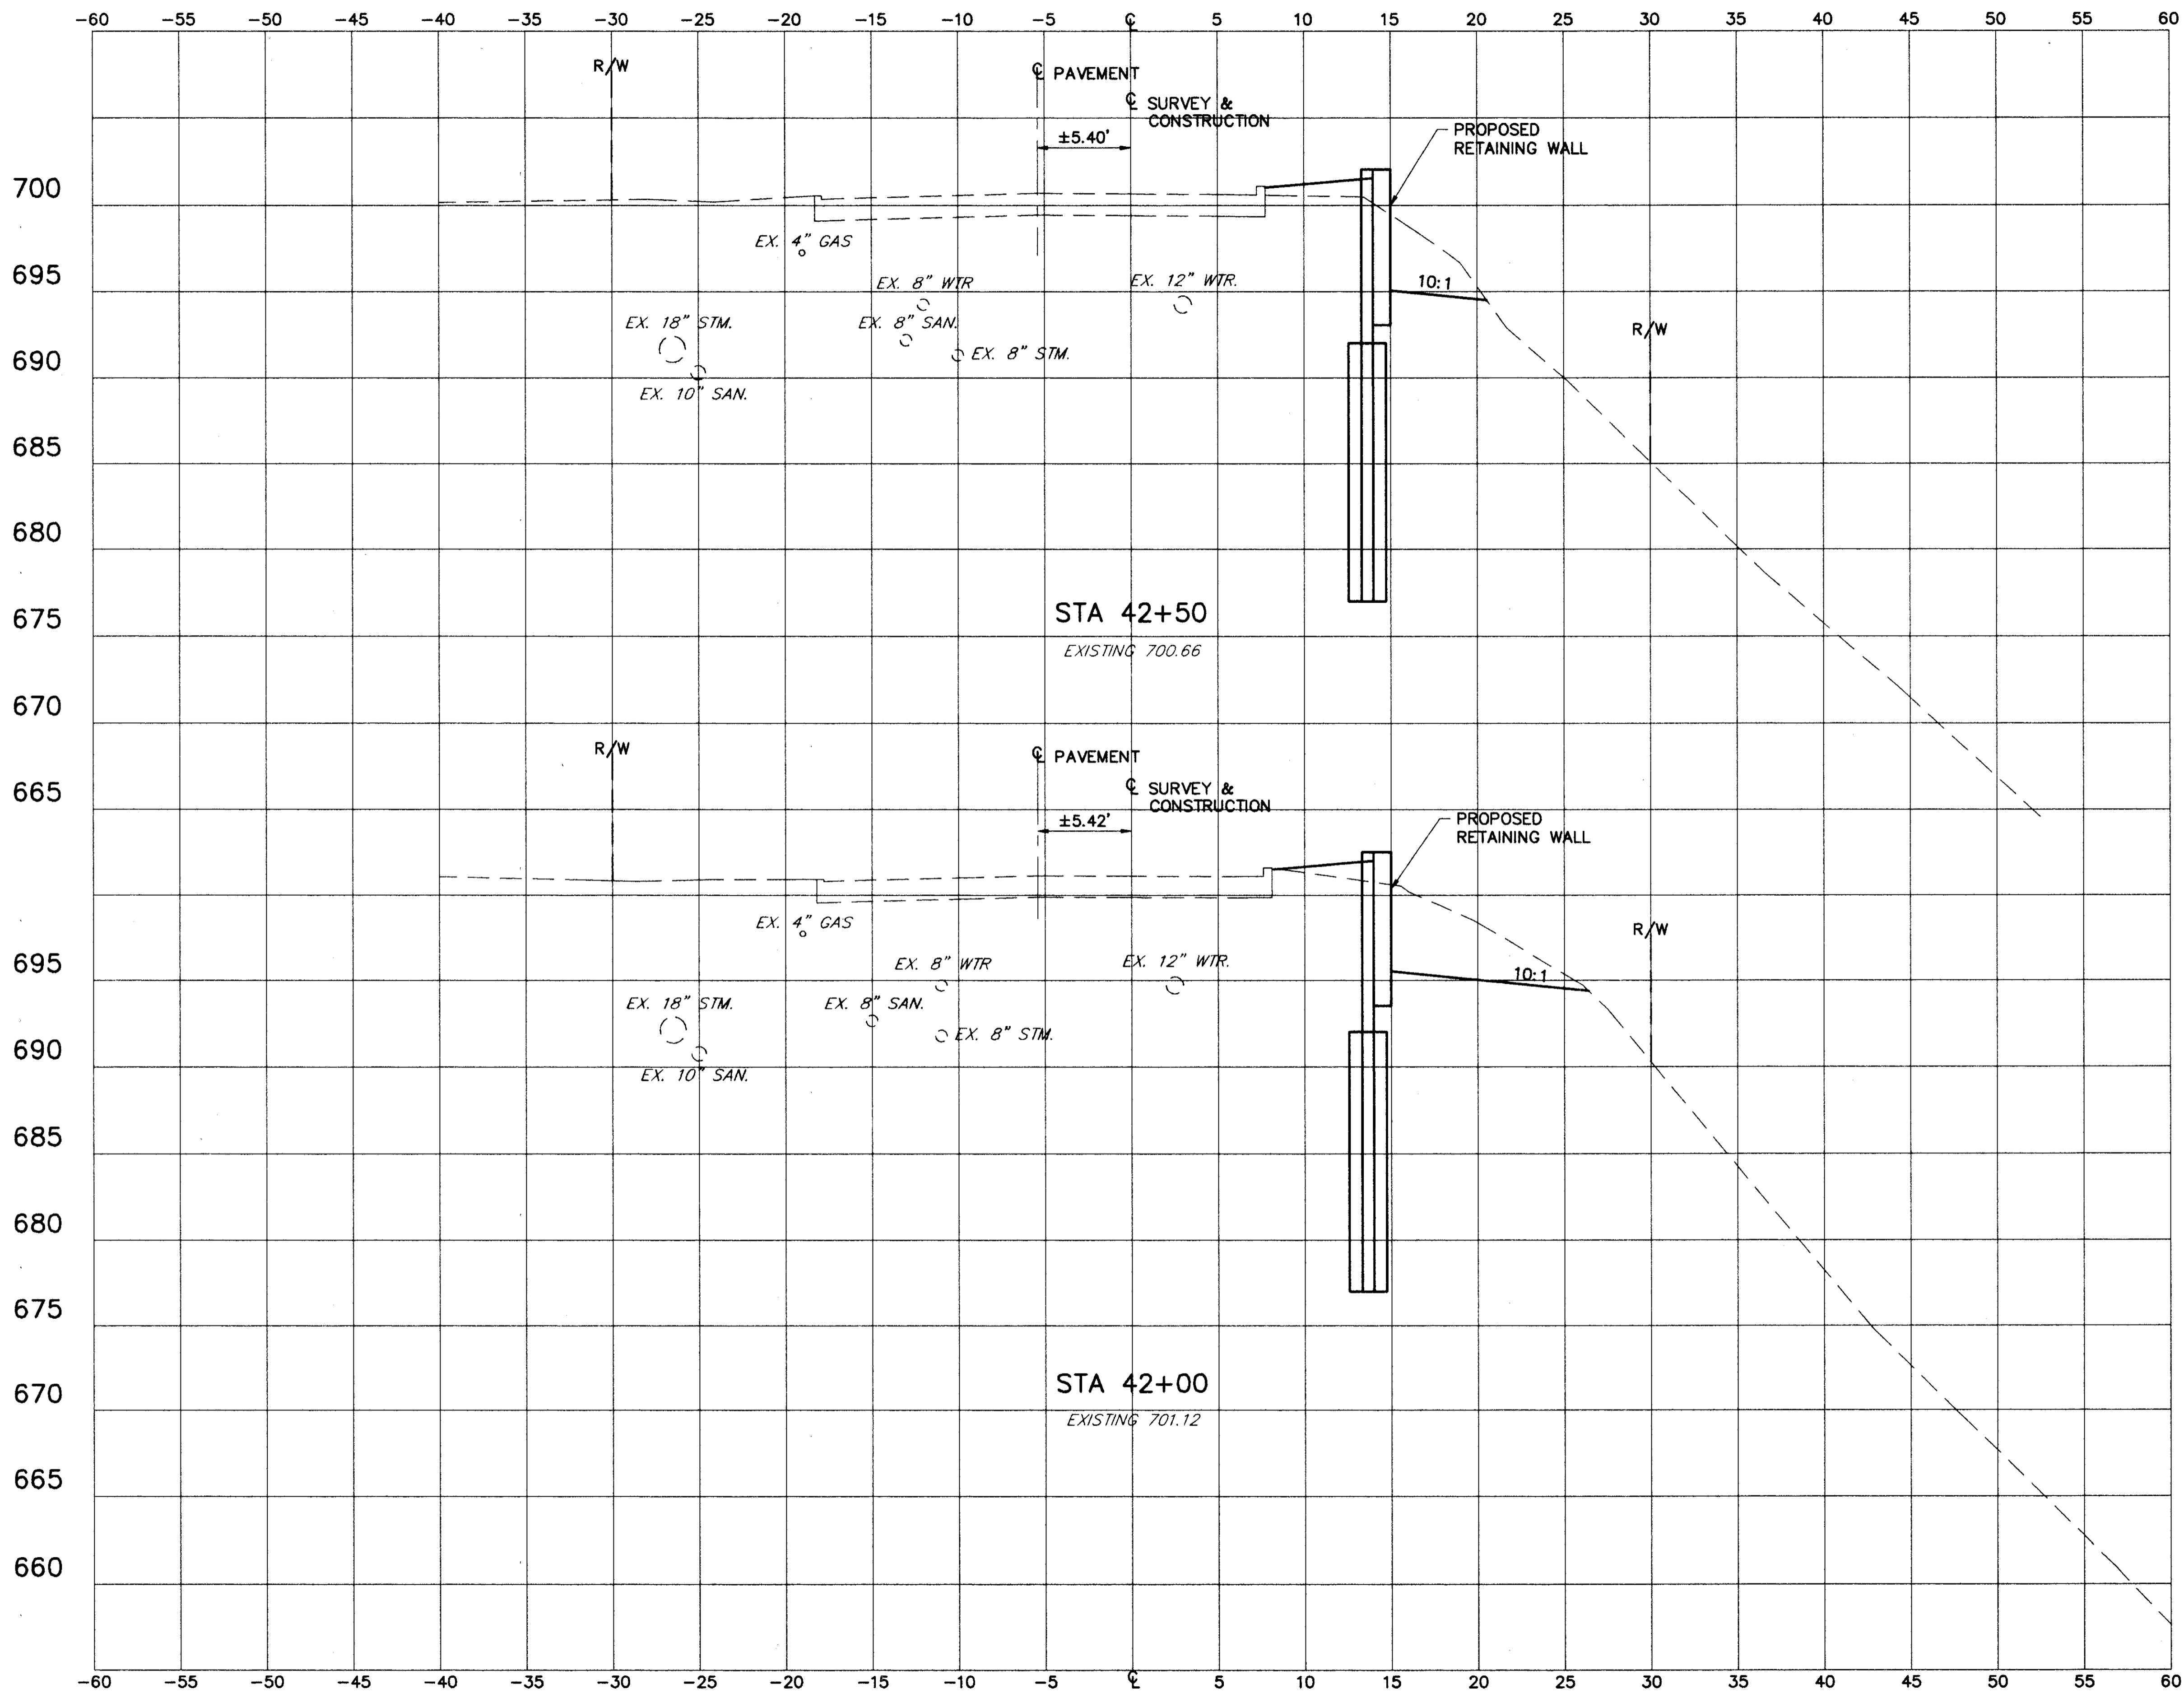

END AREA		VOLUME		CALCULATED 11-94	CHECKED C.L.W. 11-94
SQ. FT.	CUT	CU. YDS.	FILL		
15		5			
44		7			
33		3			
27		5			

CROSS SECTIONS
STA. 42+00 TO STA. 42+50

LAK - 174 - 4.39