


DATE: 08-20-96 -- TIME: 09:09 -- H:\CT\93119\CA02\9311918A.DWG

SEEDING	
END WIDTH	SQ. YDS.
18	
103	
19	
94	

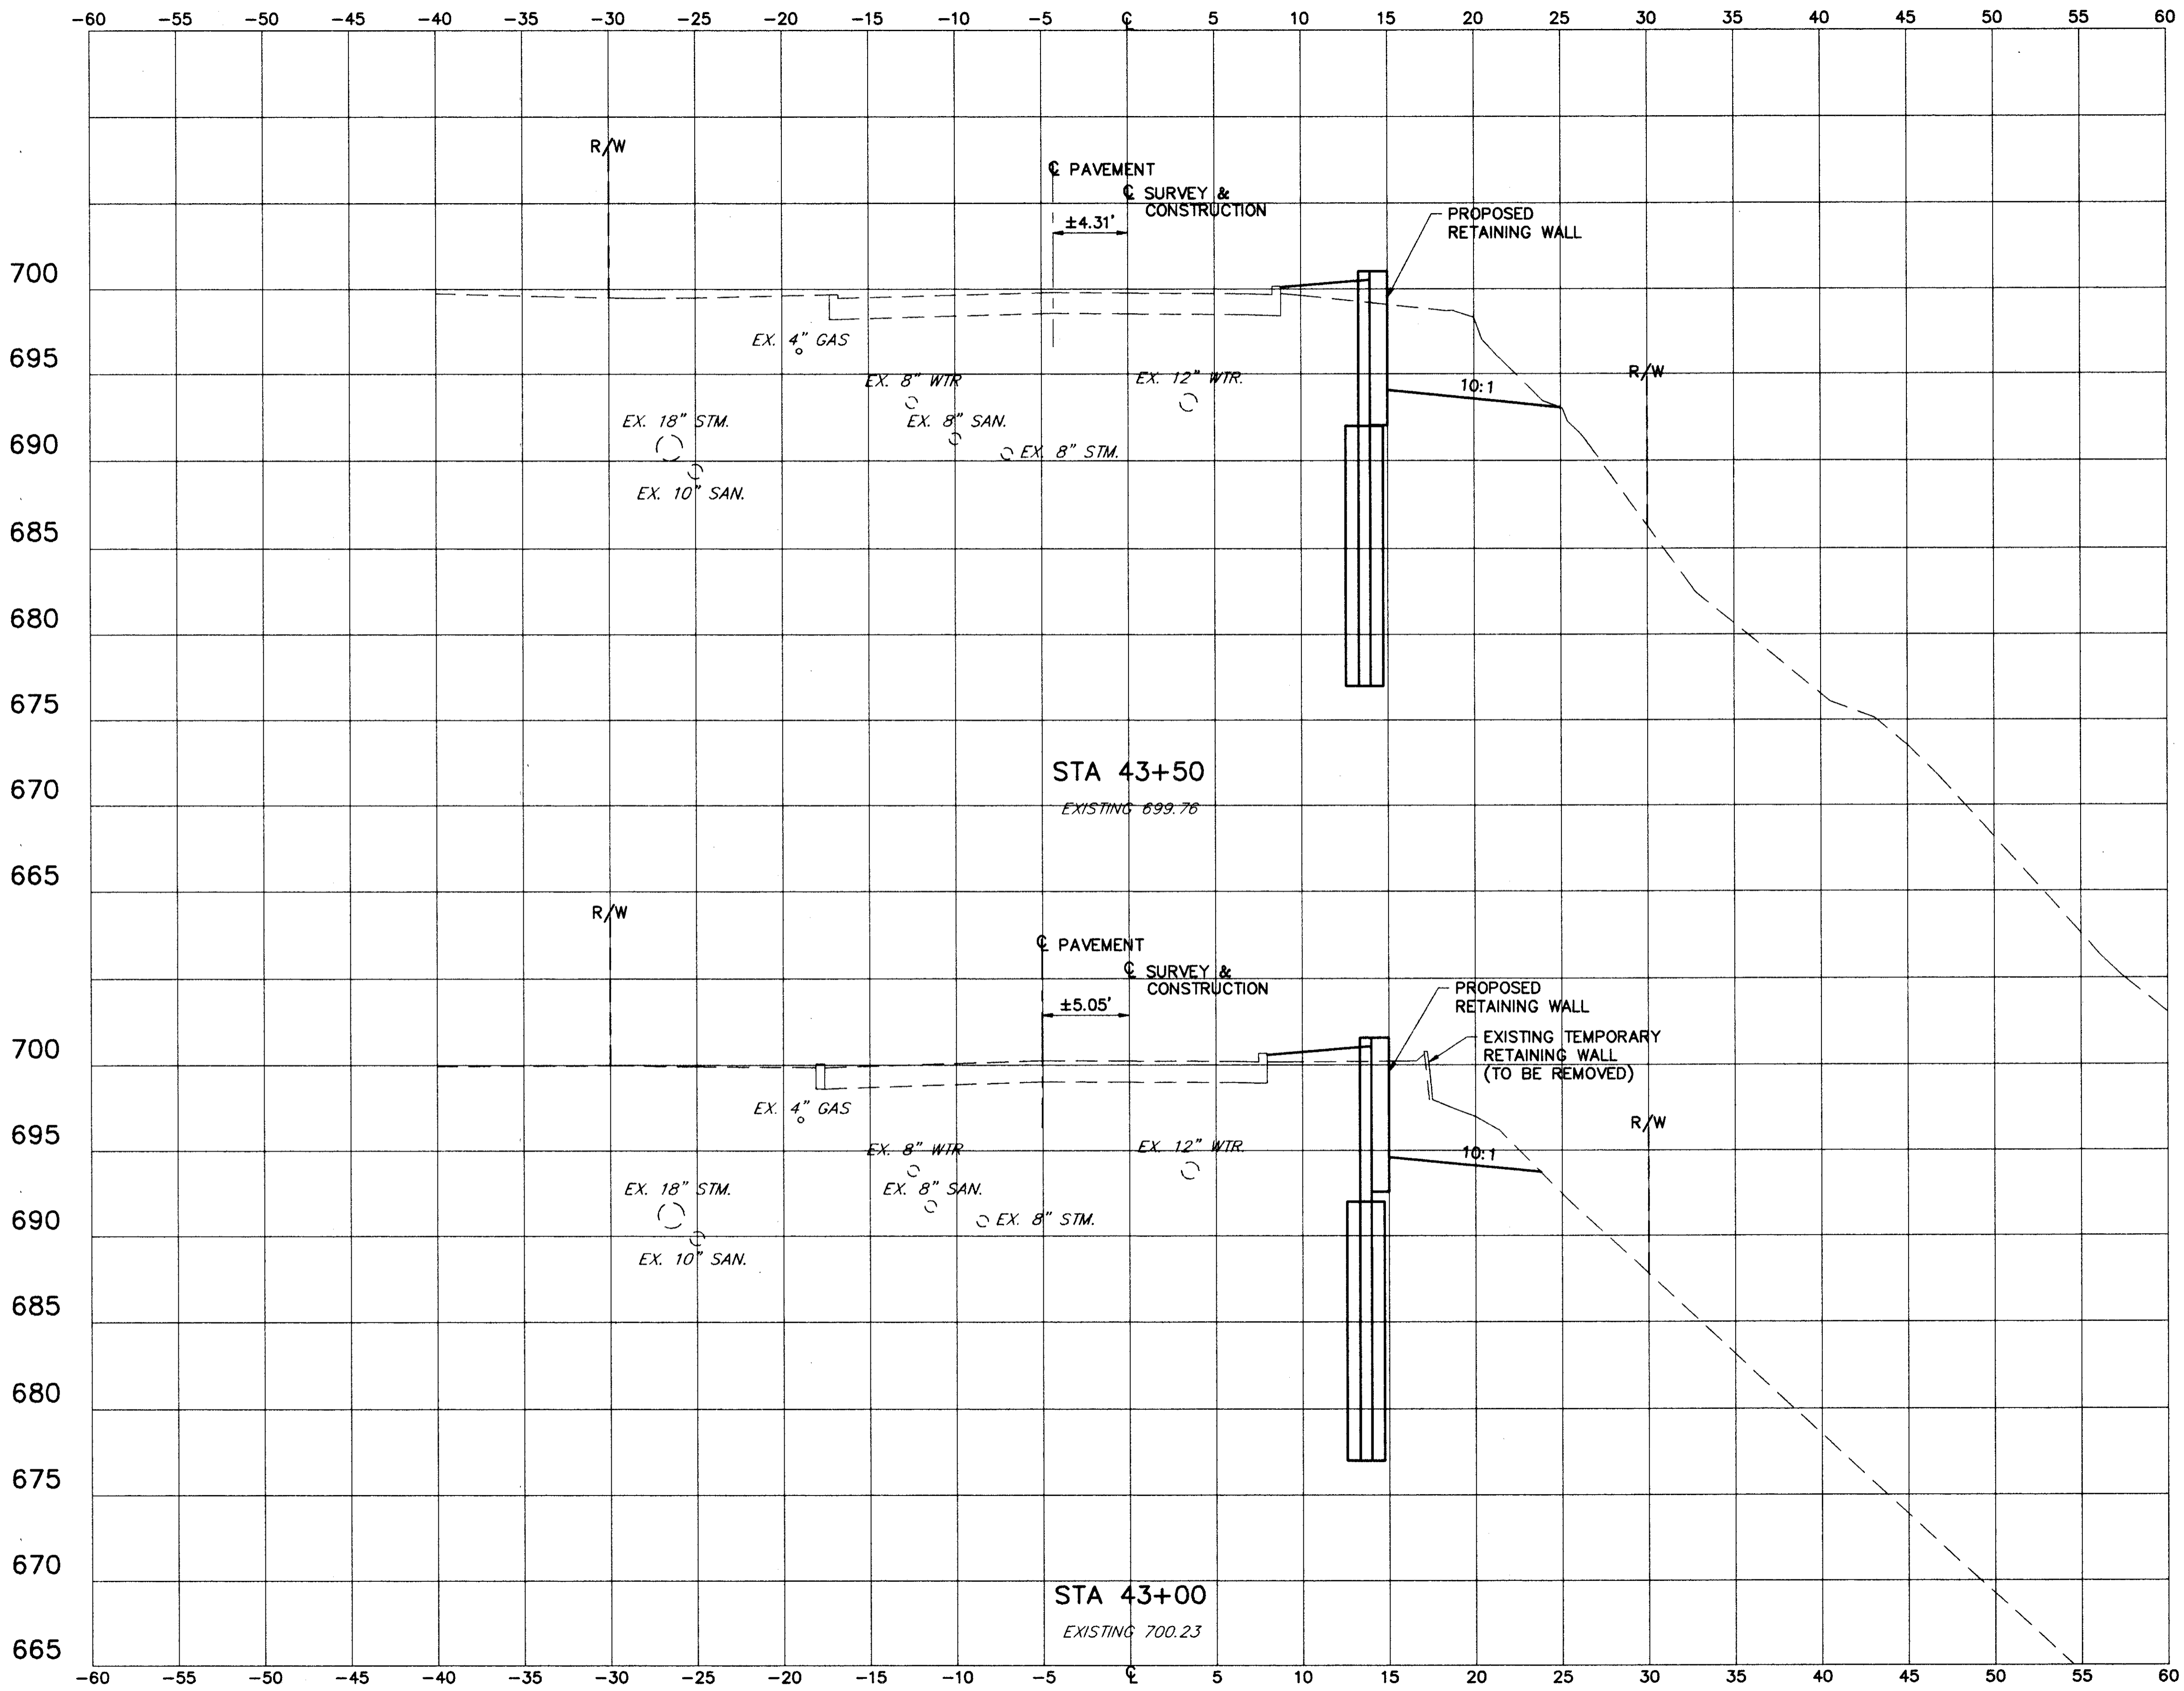

END AREA		VOLUME		CALCULATED 11-94	CHECKED D.J.W. 11-94
SQ. FT.	CUT	CU. YDS.	FILL		
34	4	58	7		
29	4	41	8		

CROSS SECTIONS  
STA. 43+00 TO STA. 43+50

LAK - 174 - 4.39

28  
47