


DATE: 09-19-96 - TIME: 15:13 - H:\CT\93119\CA02\9311923A.DWG

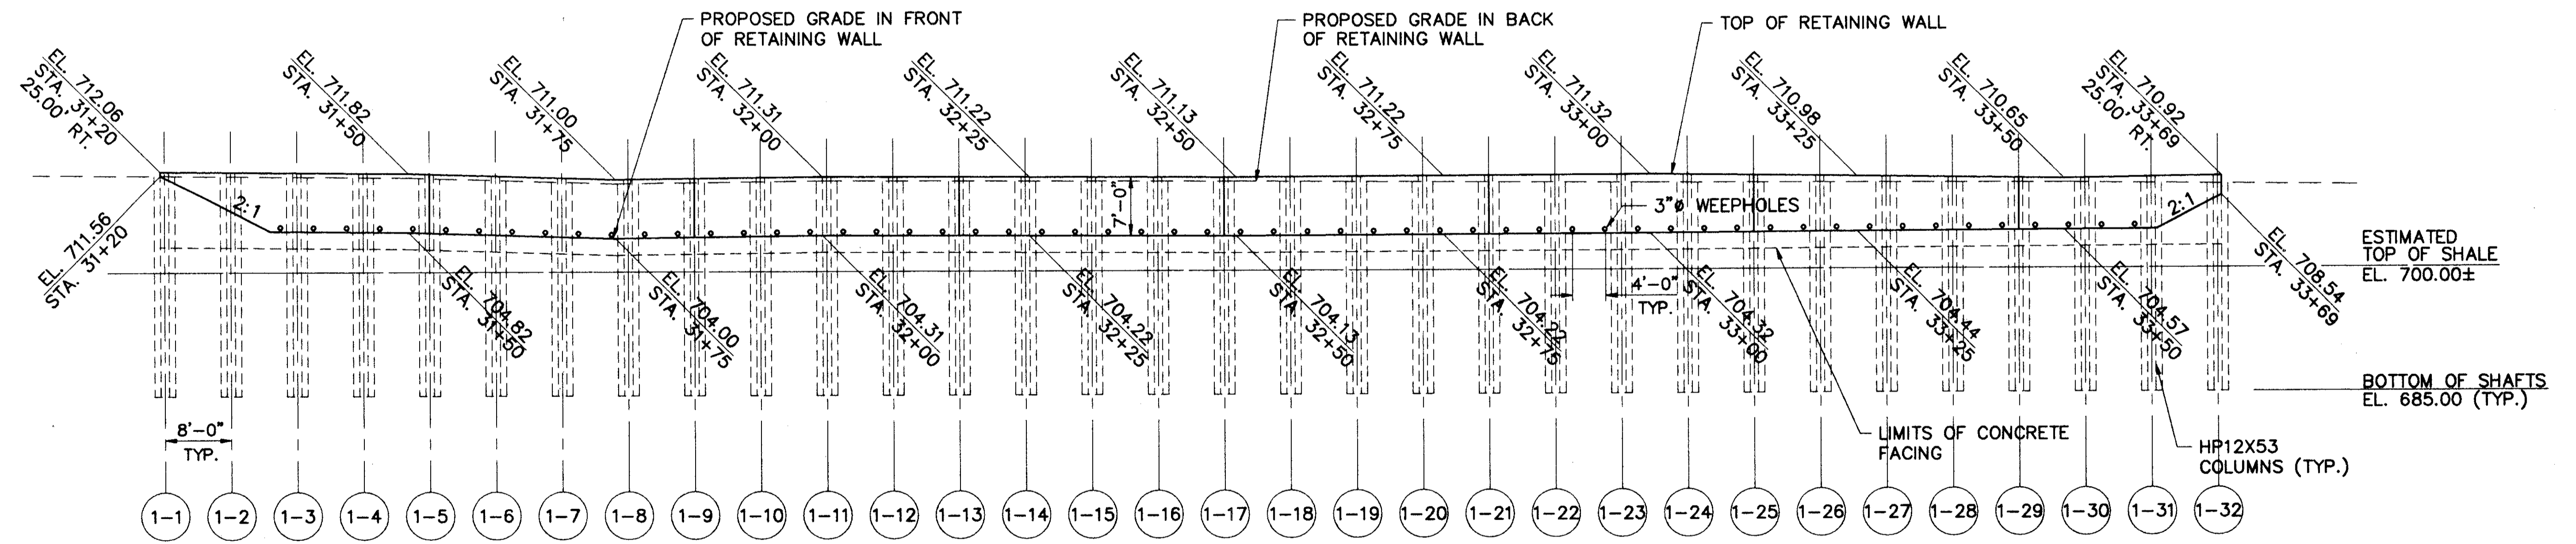

RETAINING WALL #1 ELEVATION
 STA. 31+20 TO STA. 33+69

DESIGNED	R.P.P.	7/94
CHECKED	J.P.R.	7/94
DRAWN	R.P.P.	7/94
REVIEWED	J.E.A.	7/94
DATE	7/94	
STRUCTURE FILE NUMBER		

RETAINING WALL #1 ELEVATION
 RETAINING WALLS
 ALONG S.R. 174

LAK - 174 - 4.39