
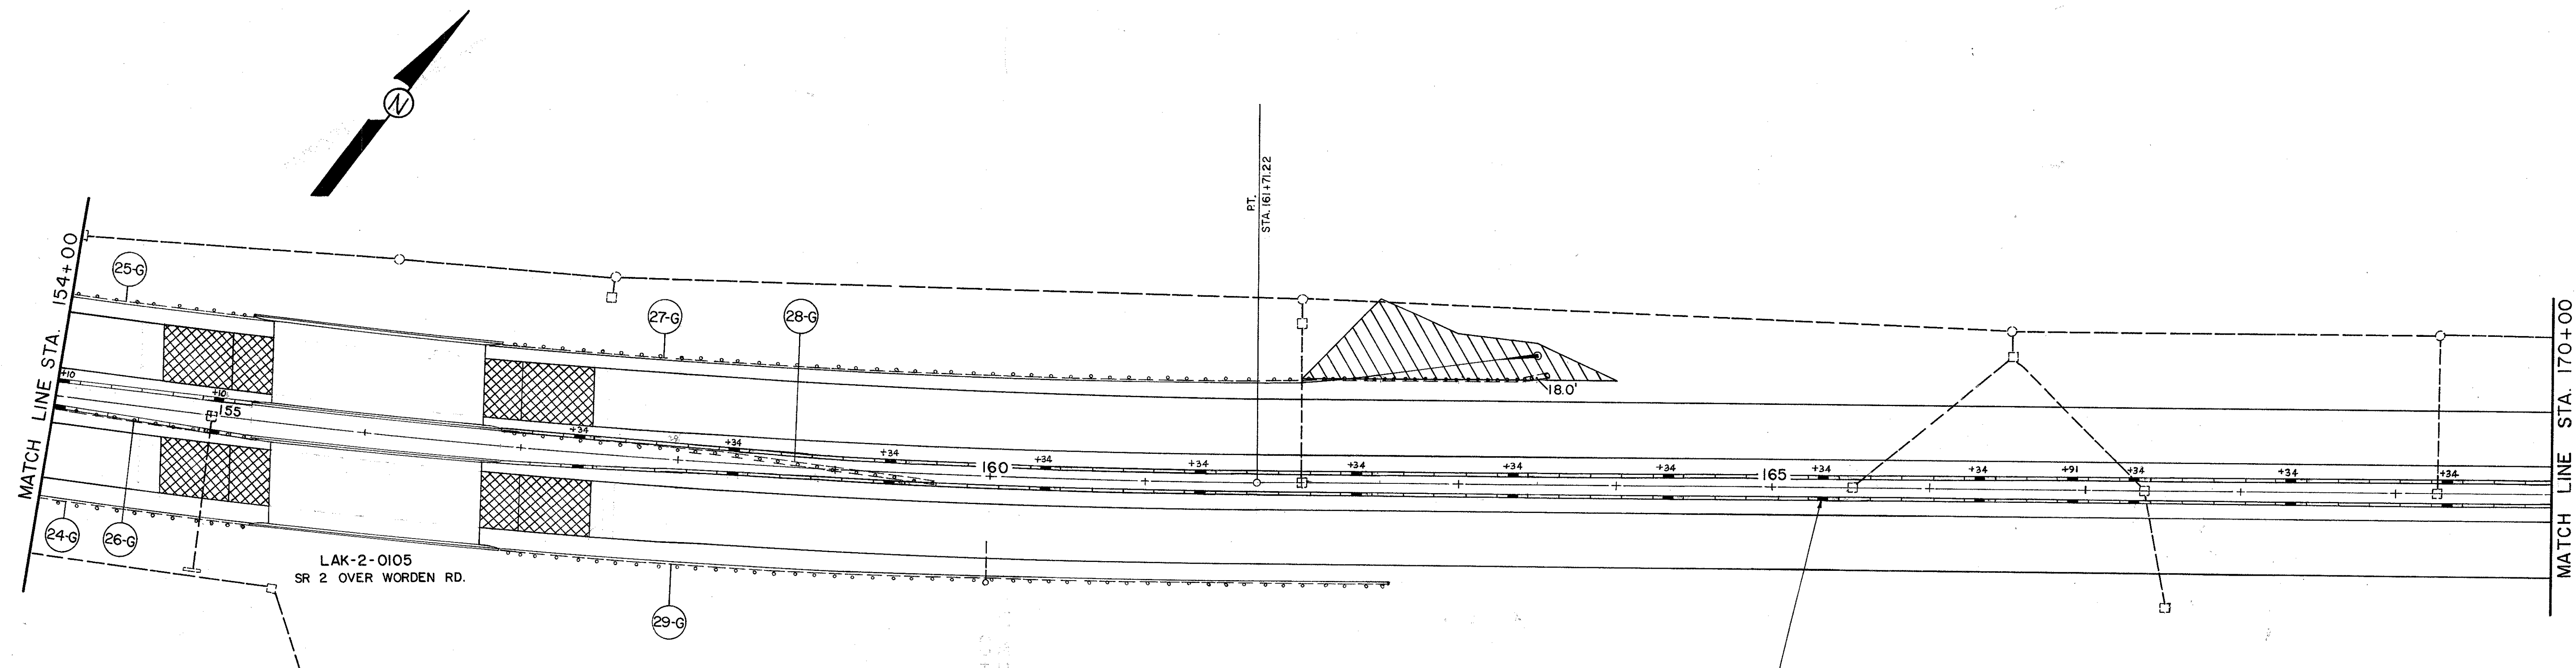


FOR GUARDRAIL QUANTITIES SEE SHEET 52.

FHWA REGION	STATE	PROJECT
5	OHIO	

34
171

LAKE COUNTY
LAK-2-0.00

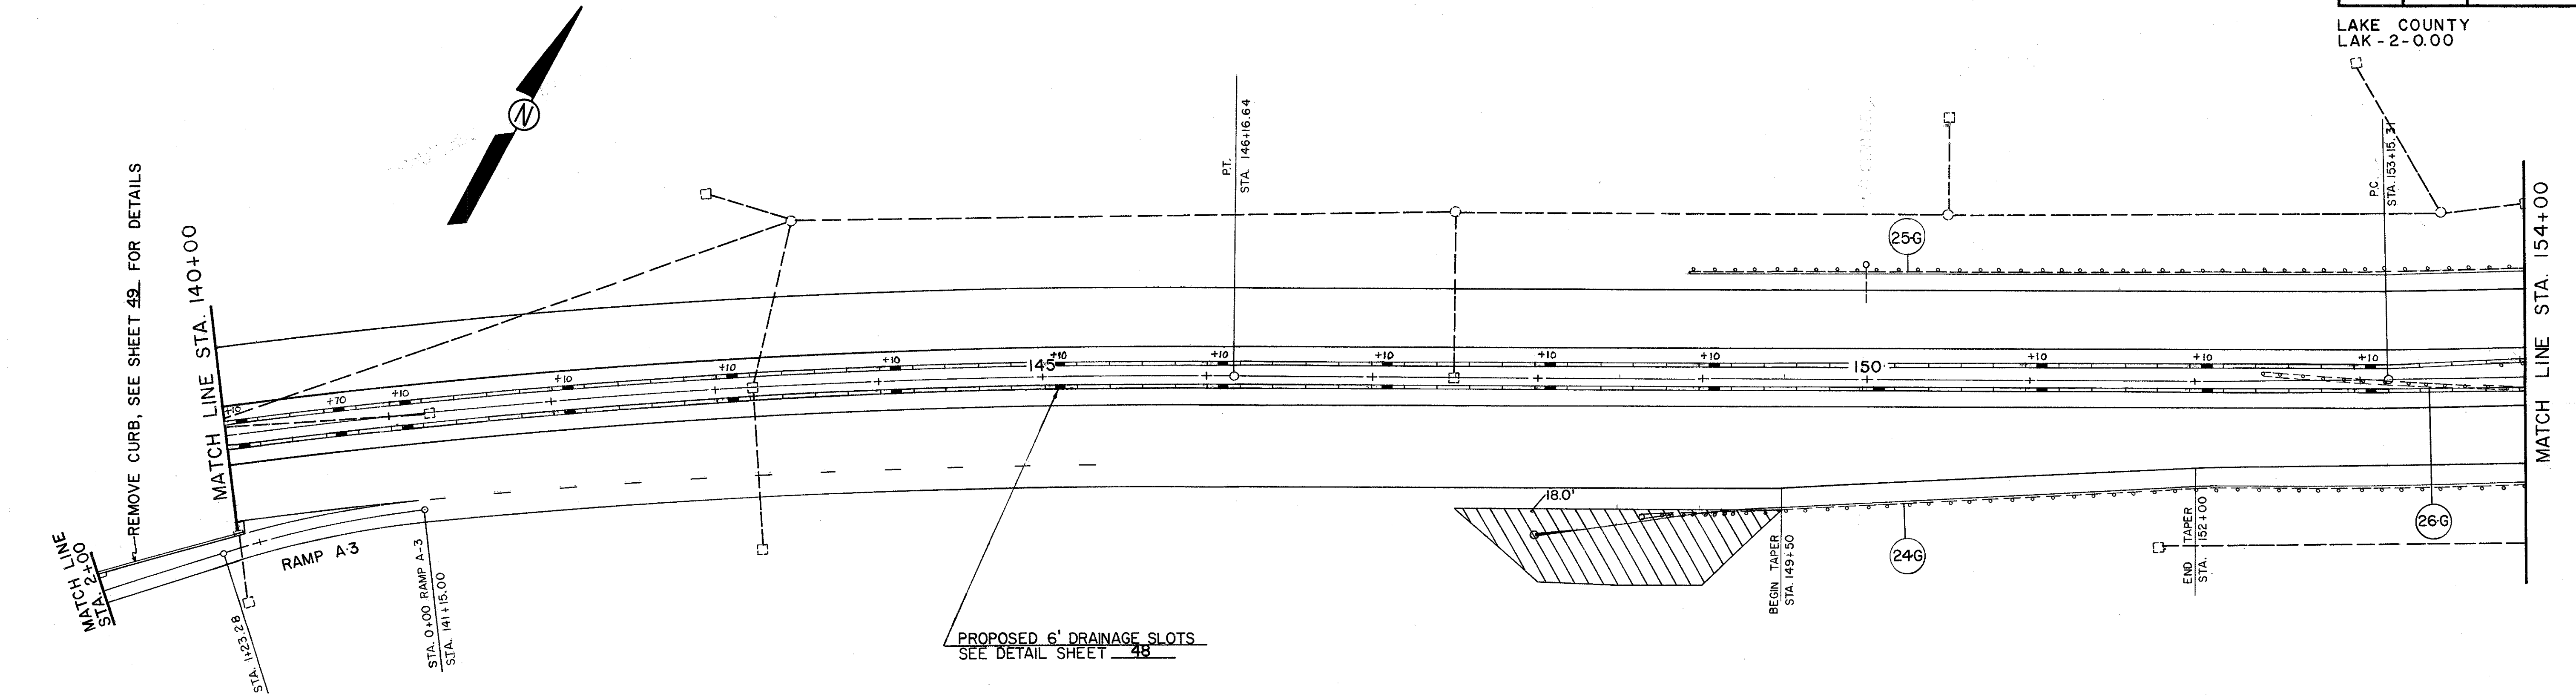

- SEE FEATHER DETAILS, SHEET 49
- AREA TO BE REGRADED, SEE CROSS SECTIONS

FOR BARRIER WALL CONNECTION TO BRIDGE SEE DETAIL SHEET 47

PROPOSED 6' DRAINAGE SLOTS:
SEE DETAIL SHEET 48