


FOR GUARDRAIL QUANTITIES SEE SHEET 52
 FOR DRAINAGE QUANTITIES SEE SHEET 21

FHWA REGION	STATE	PROJECT
5	OHIO	

35
171

LAKE COUNTY
LAK-2-0.00

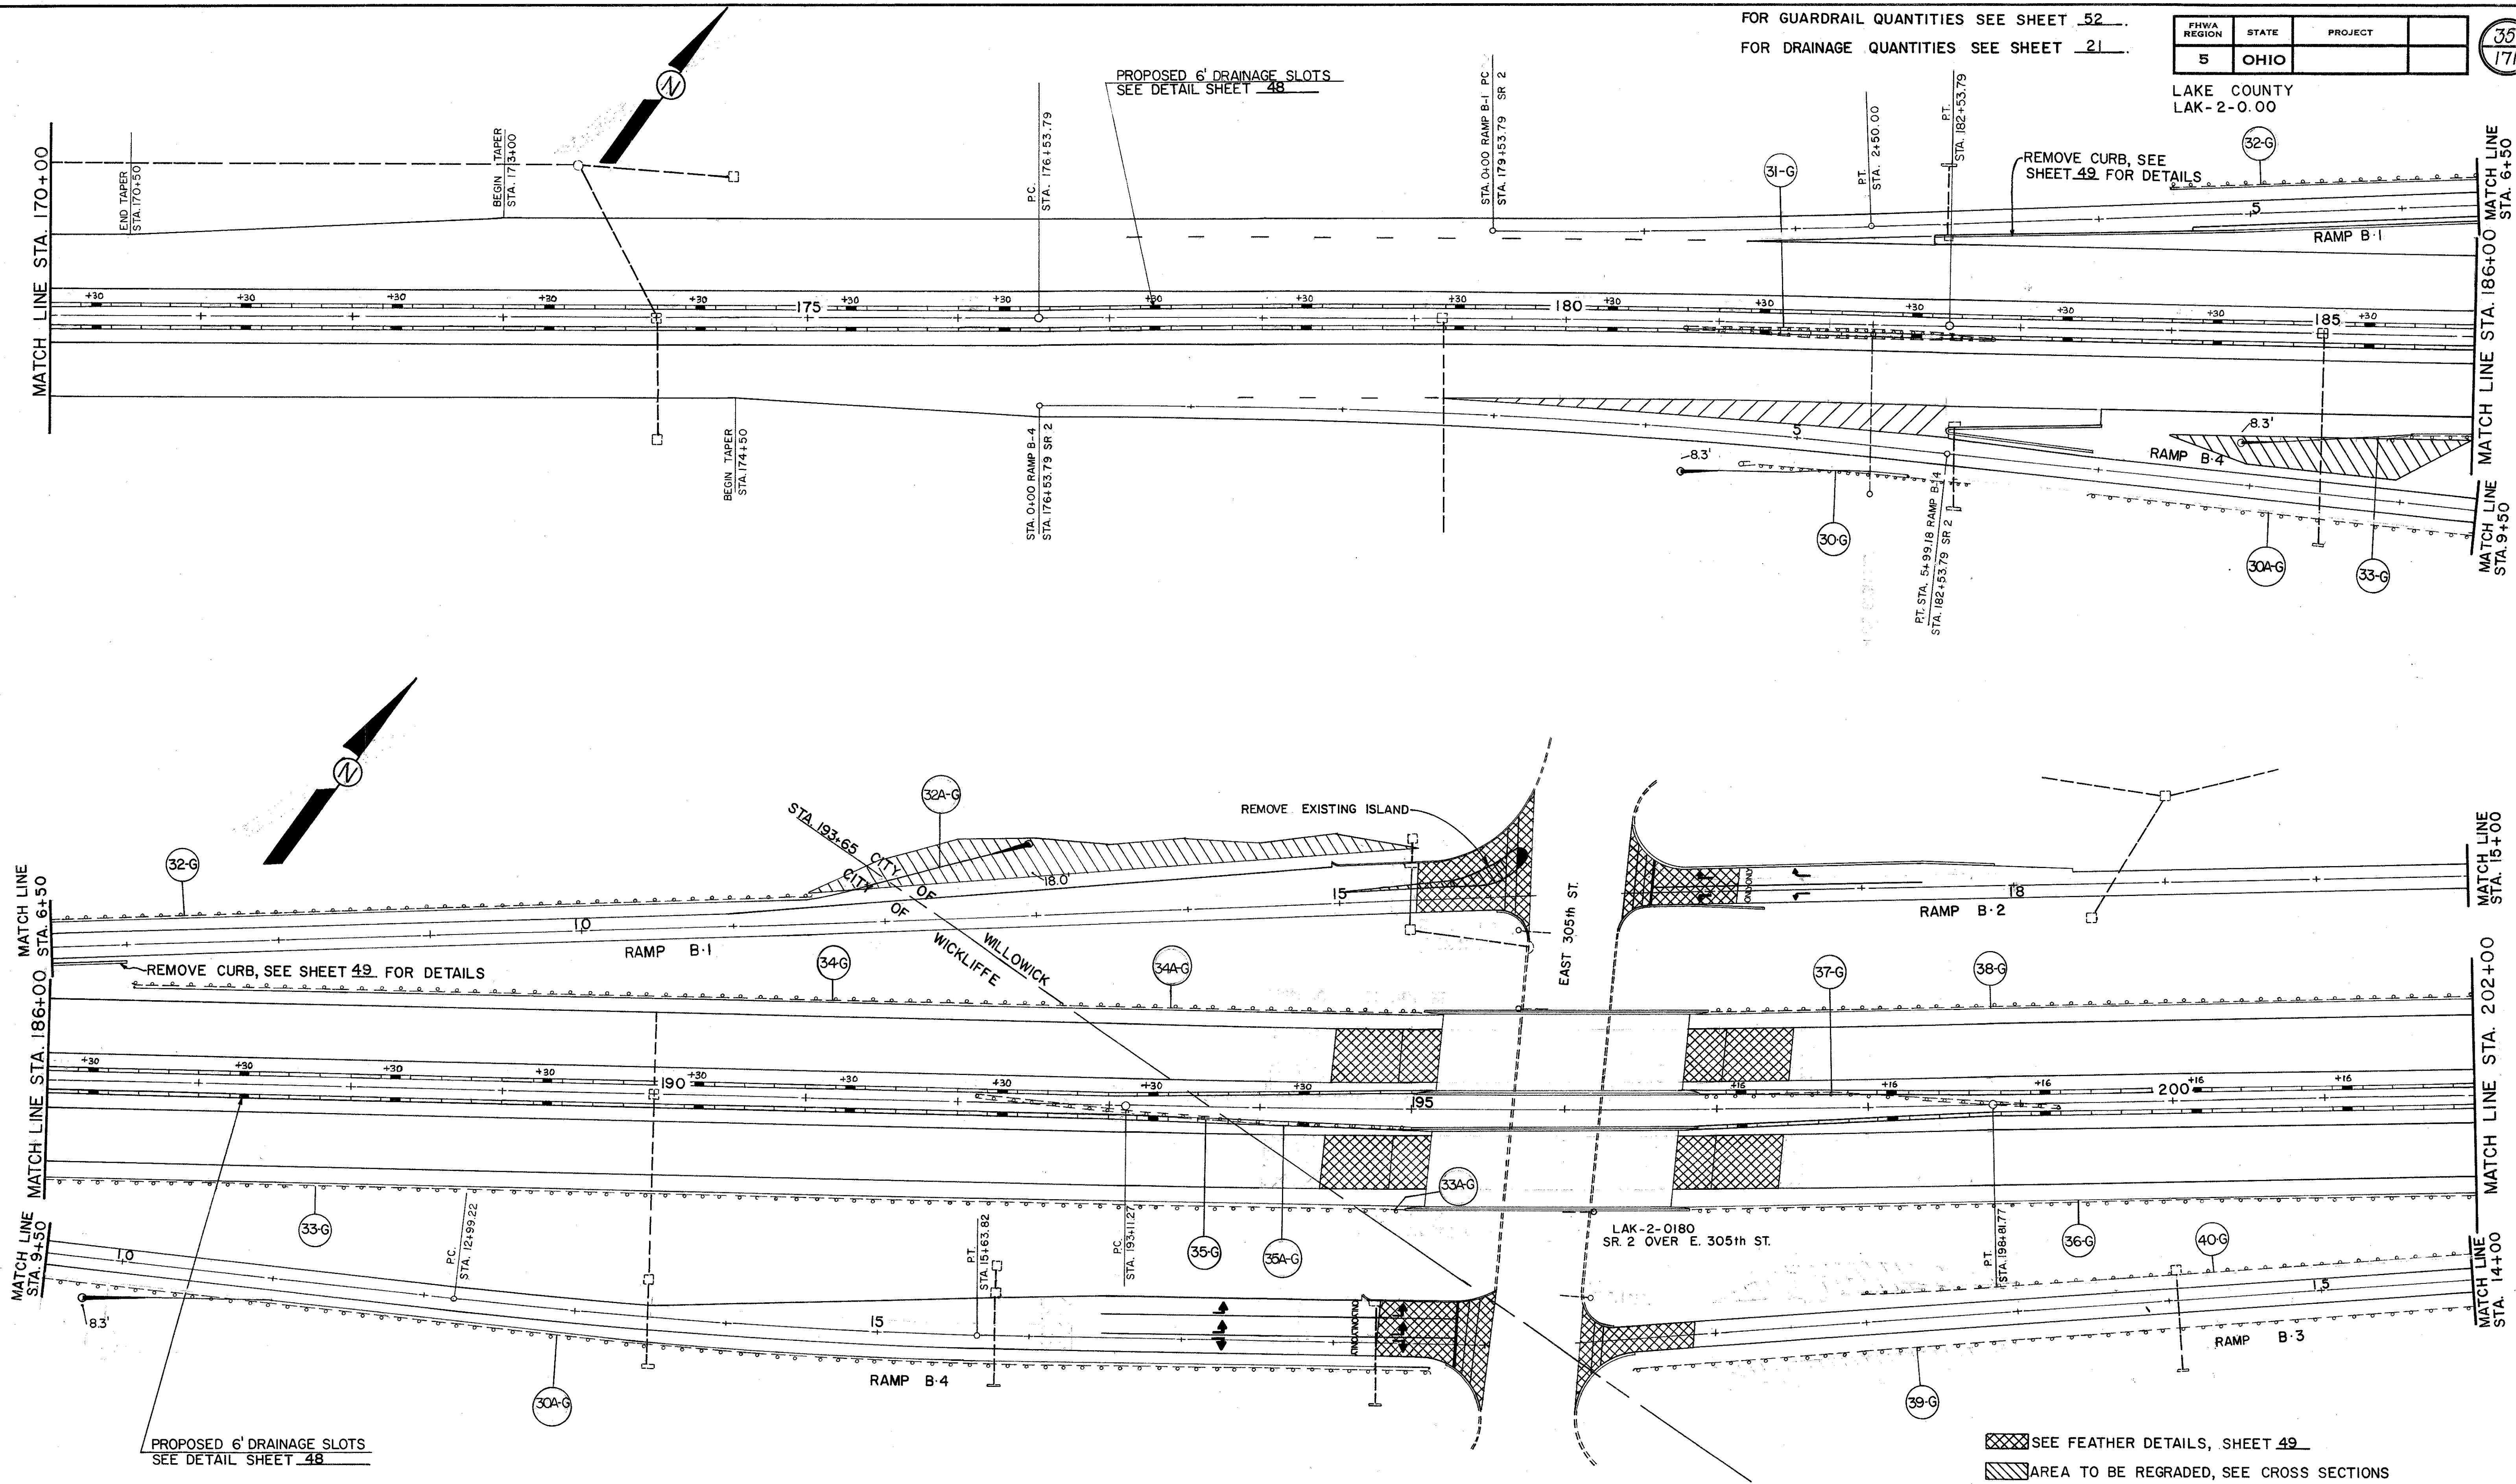

PROPOSED 6' DRAINAGE SLOTS
SEE DETAIL SHEET 48

SEE FEATHER DETAILS, SHEET 49
 AREA TO BE REGRADED, SEE CROSS SECTIONS

FOR BARRIER WALL CONNECTION TO
BRIDGE SEE DETAIL SHEET 47