
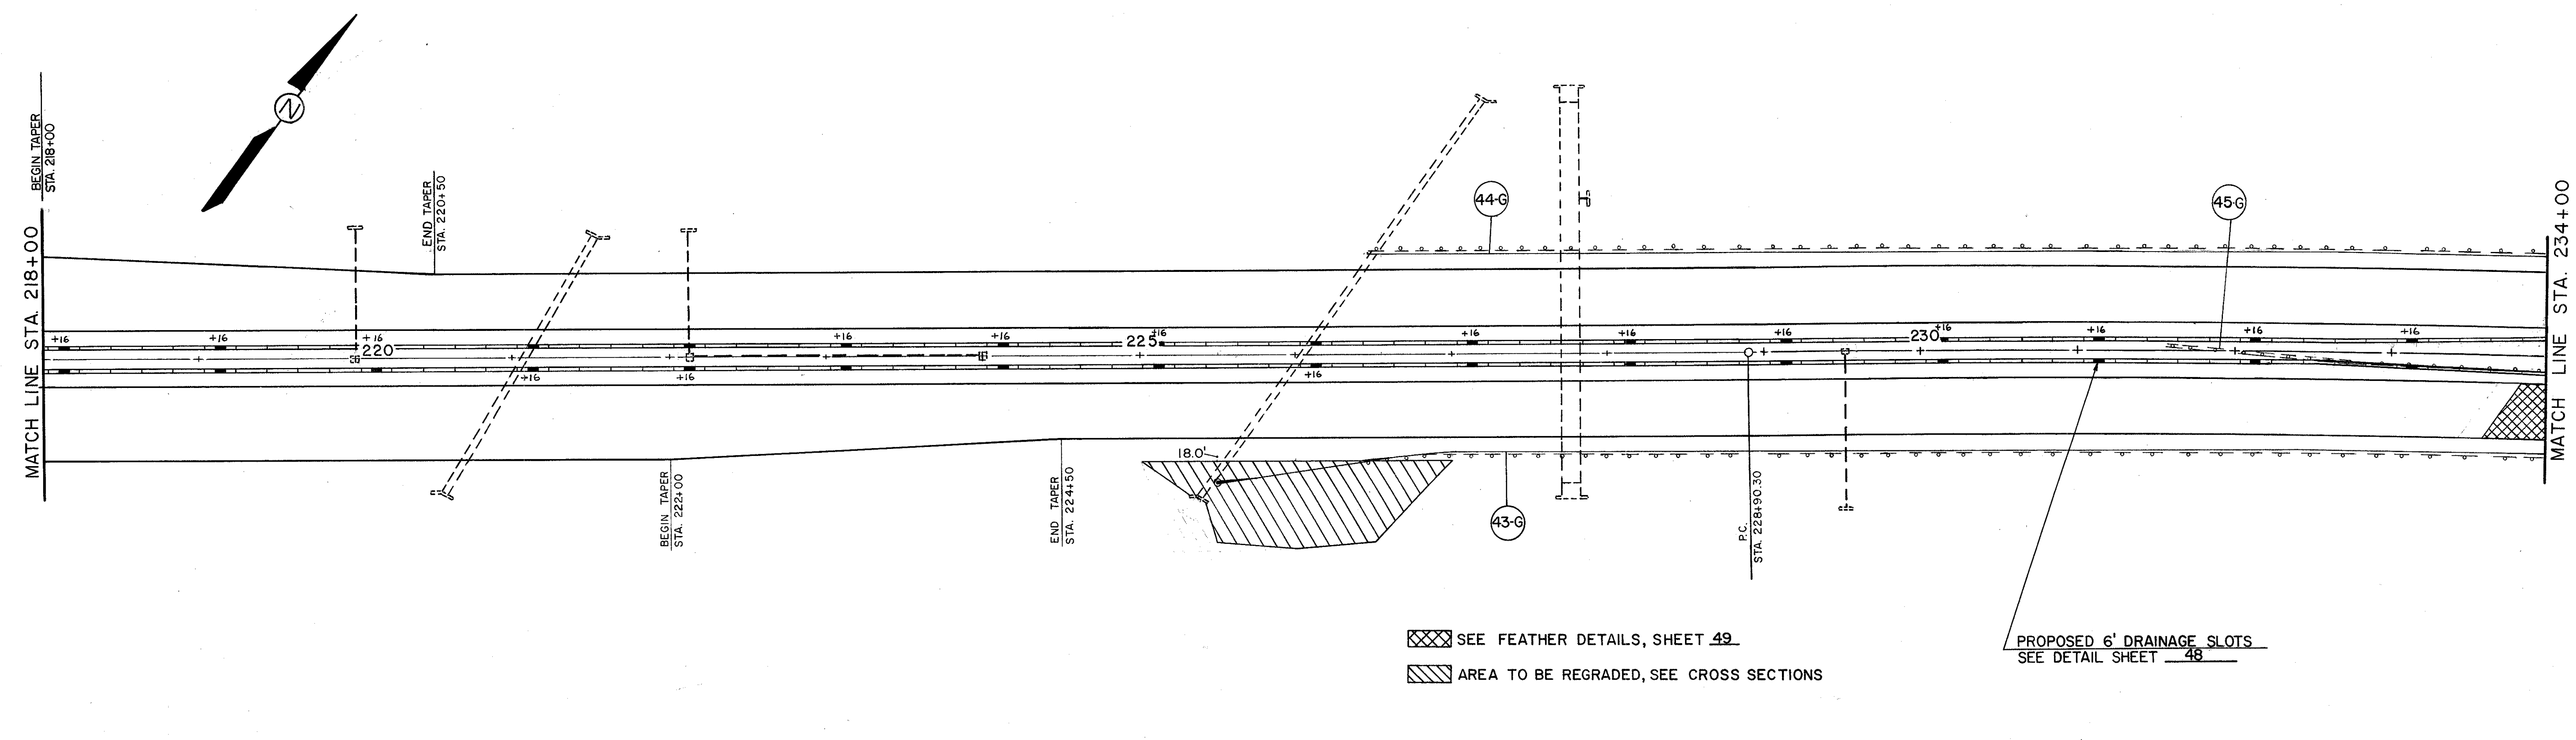


FOR GUARDRAIL QUANTITIES SEE SHEET 52

FHWA REGION	STATE	PROJECT
5	OHIO	

36
171

LAKE COUNTY
LAK-2-0.00

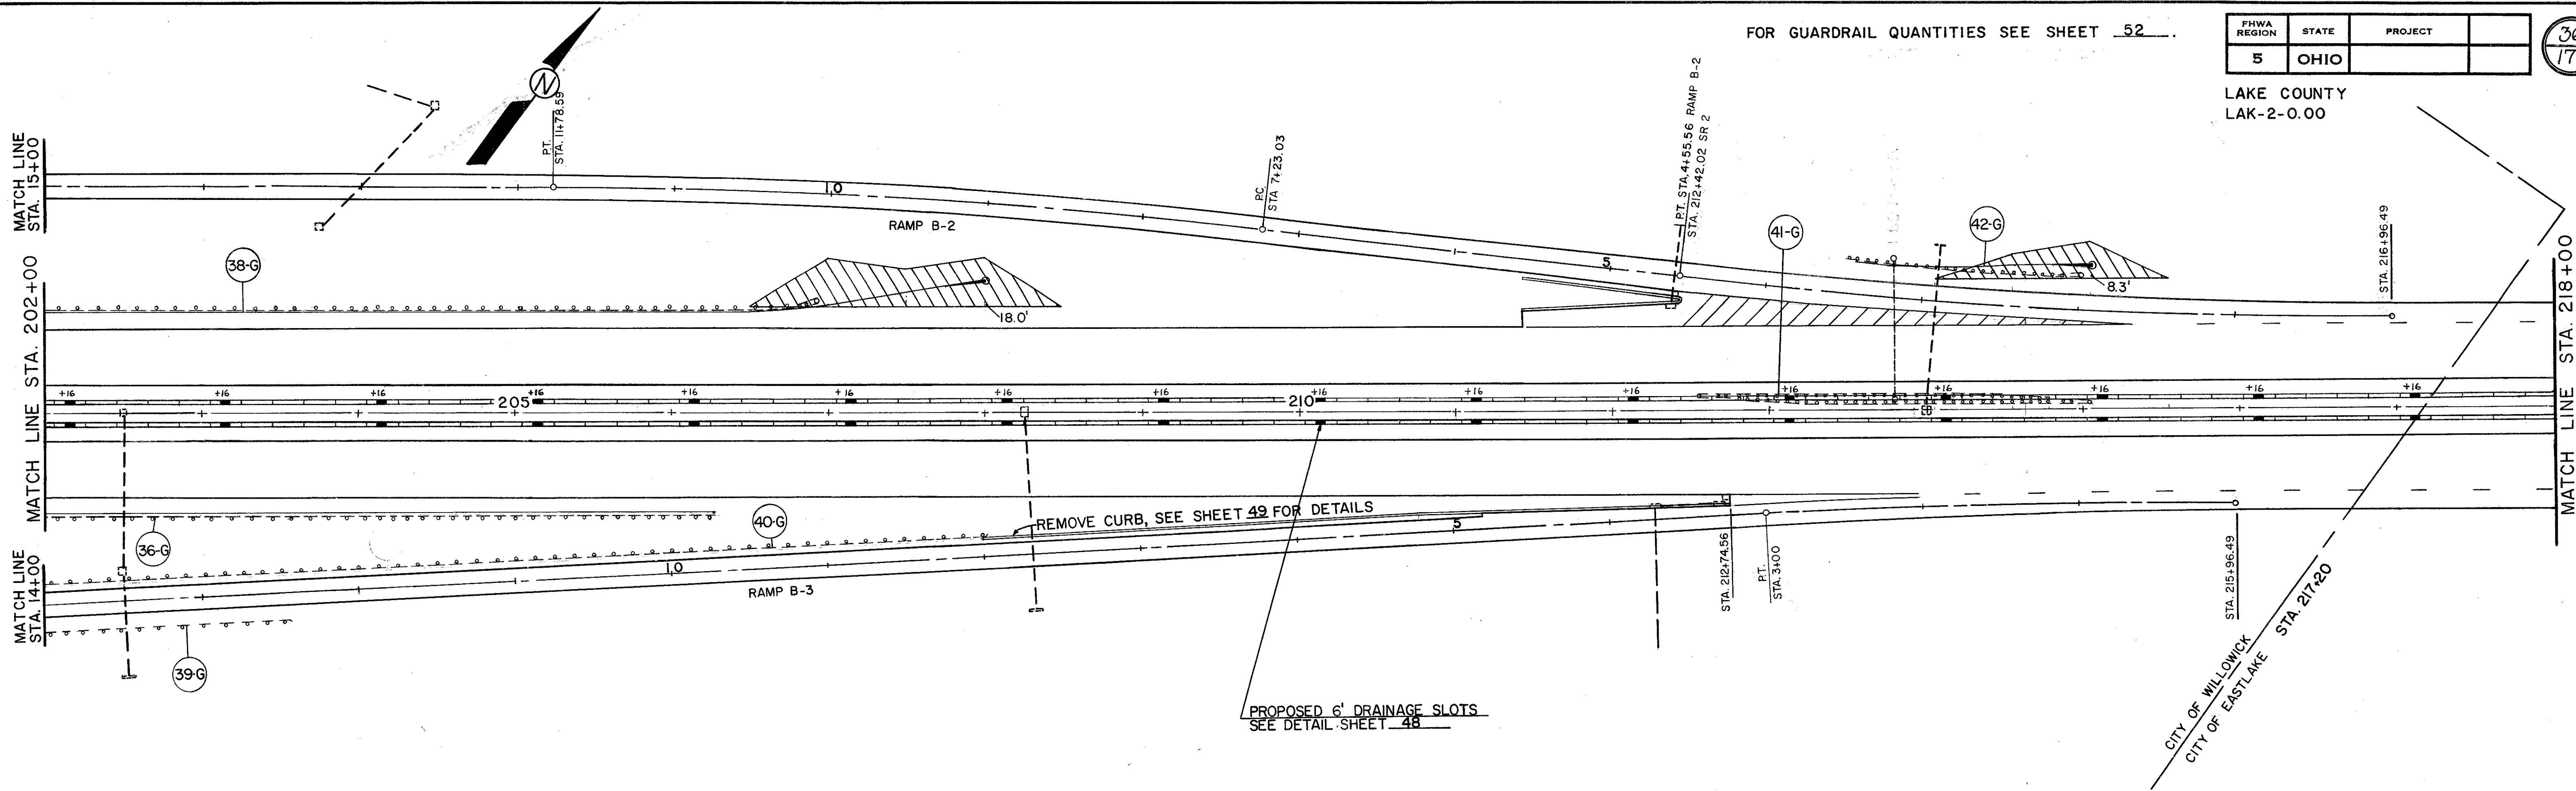

- SEE FEATHER DETAILS, SHEET 49
- AREA TO BE REGRADED, SEE CROSS SECTIONS

PROPOSED 6' DRAINAGE SLOTS
SEE DETAIL SHEET 48