


FOR GUARDRAIL QUANTITIES SEE SHEET .53.

FHWA REGION	STATE	PROJECT
5	OHIO	

41
171


LAKE COUNTY
LAK-2-0.00

EQUATION STA. 335+05.71 BK=
STA. 133+00 AH.

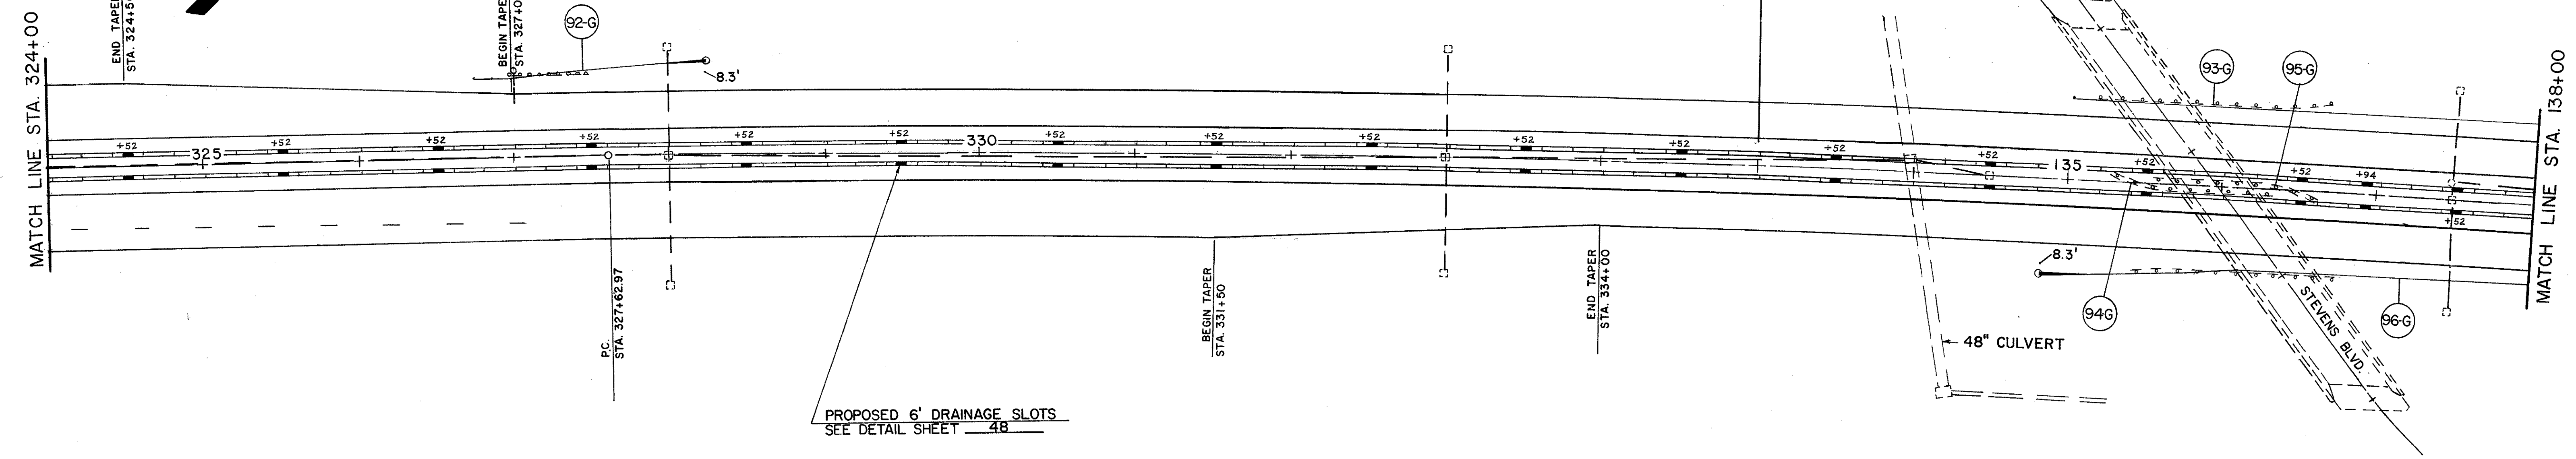

PROPOSED 6' DRAINAGE SLOTS
SEE DETAIL SHEET 48

48" CULVERT

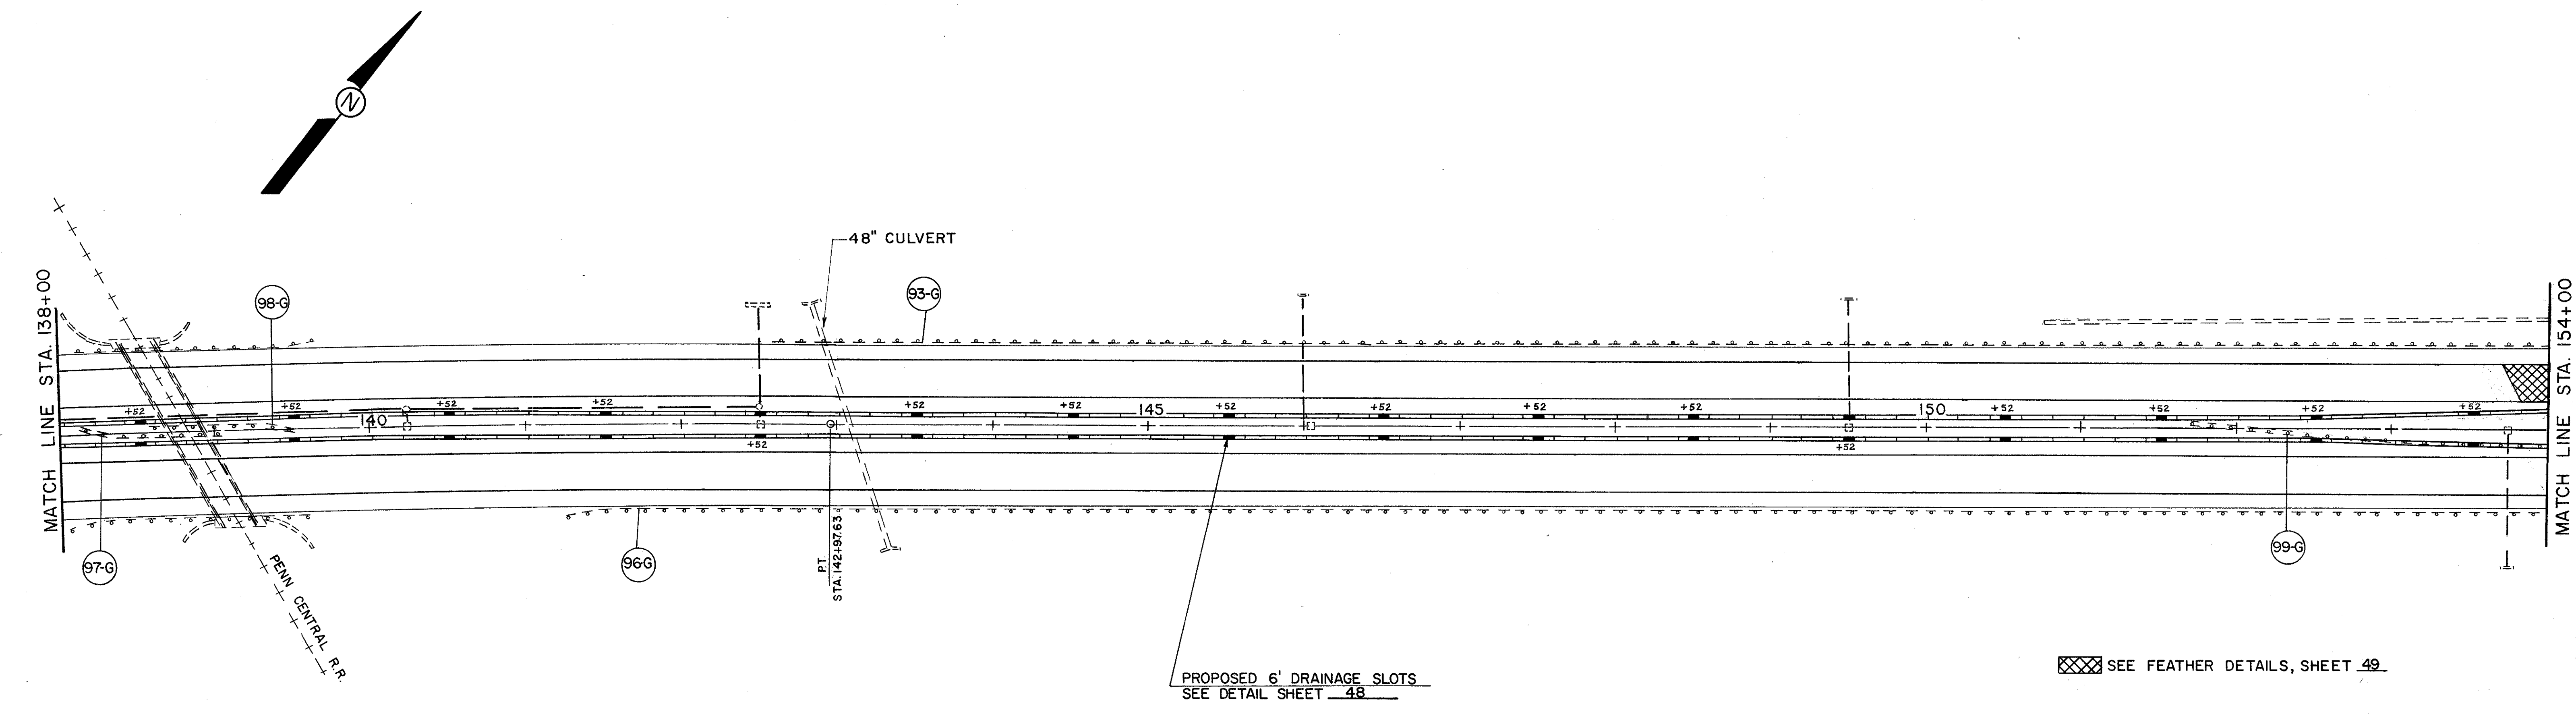

PROPOSED 6' DRAINAGE SLOTS
SEE DETAIL SHEET 48

SEE FEATHER DETAILS, SHEET 49