



FHWA REGION	STATE	PROJECT	
5	OHIO		

LAKE COUNTY
LAK-2-0.00

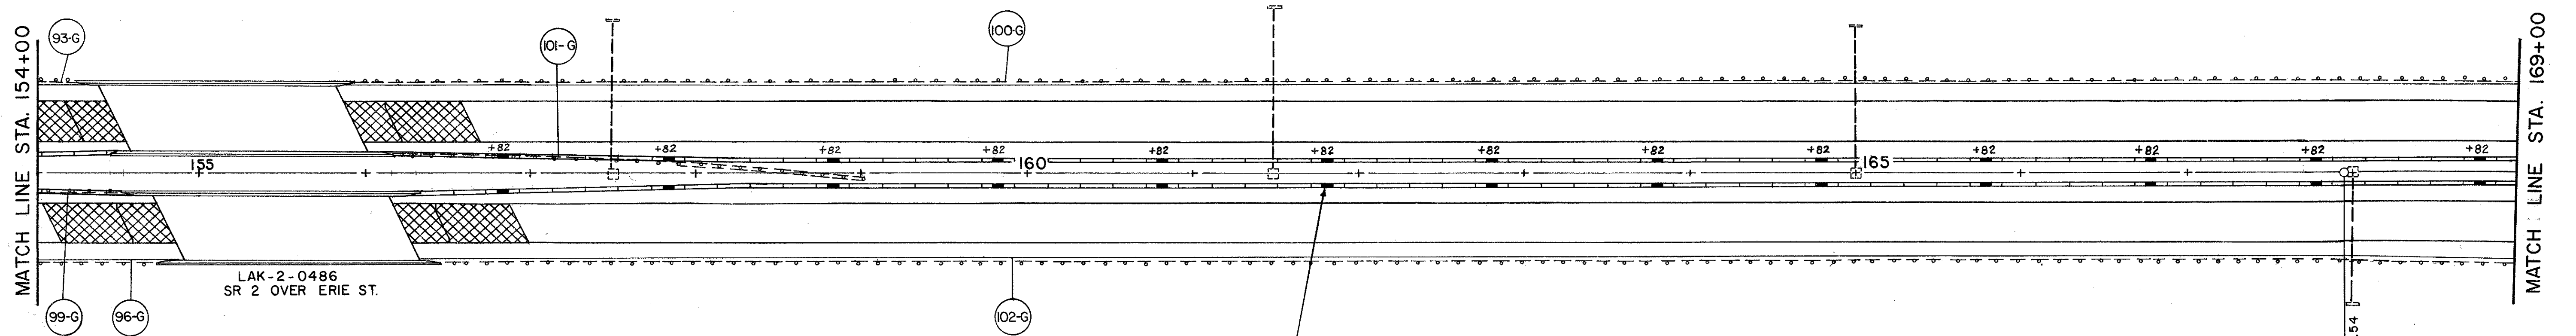

FOR BARRIER WALL CONNECTION TO BRIDGE SEE DETAIL SHEET 47

PROPOSED 6' DRAINAGE SLOTS SEE DETAIL SHEET 48

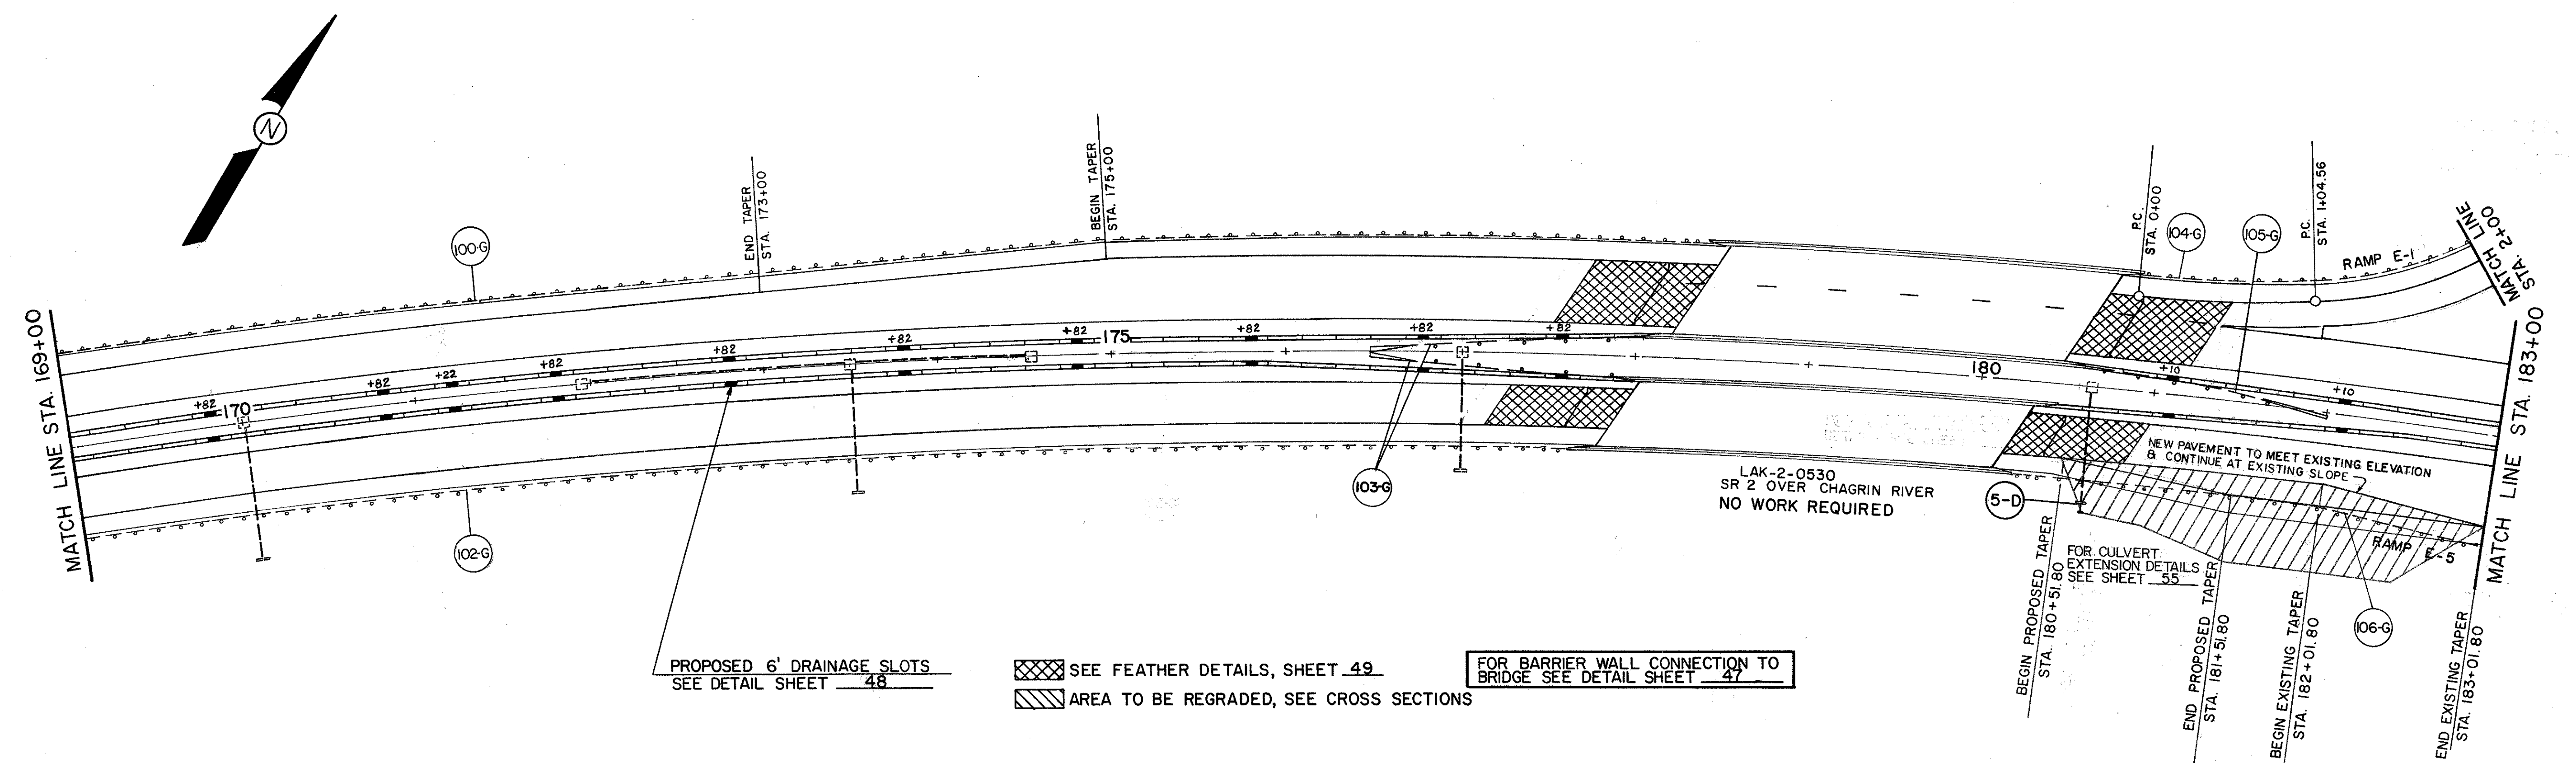

PROPOSED 6' DRAINAGE SLOTS SEE DETAIL SHEET 48

SEE FEATHER DETAILS, SHEET 49
 AREA TO BE REGRADED, SEE CROSS SECTIONS

FOR BARRIER WALL CONNECTION TO BRIDGE SEE DETAIL SHEET 47