


FOR GUARDRAIL QUANTITIES SEE SHEET 53
 FOR DRAINAGE QUANTITIES SEE SHEET 21

FHWA REGION	STATE	PROJECT
5	OHIO	

43
171

LAKE COUNTY
 LAK-2-0.00

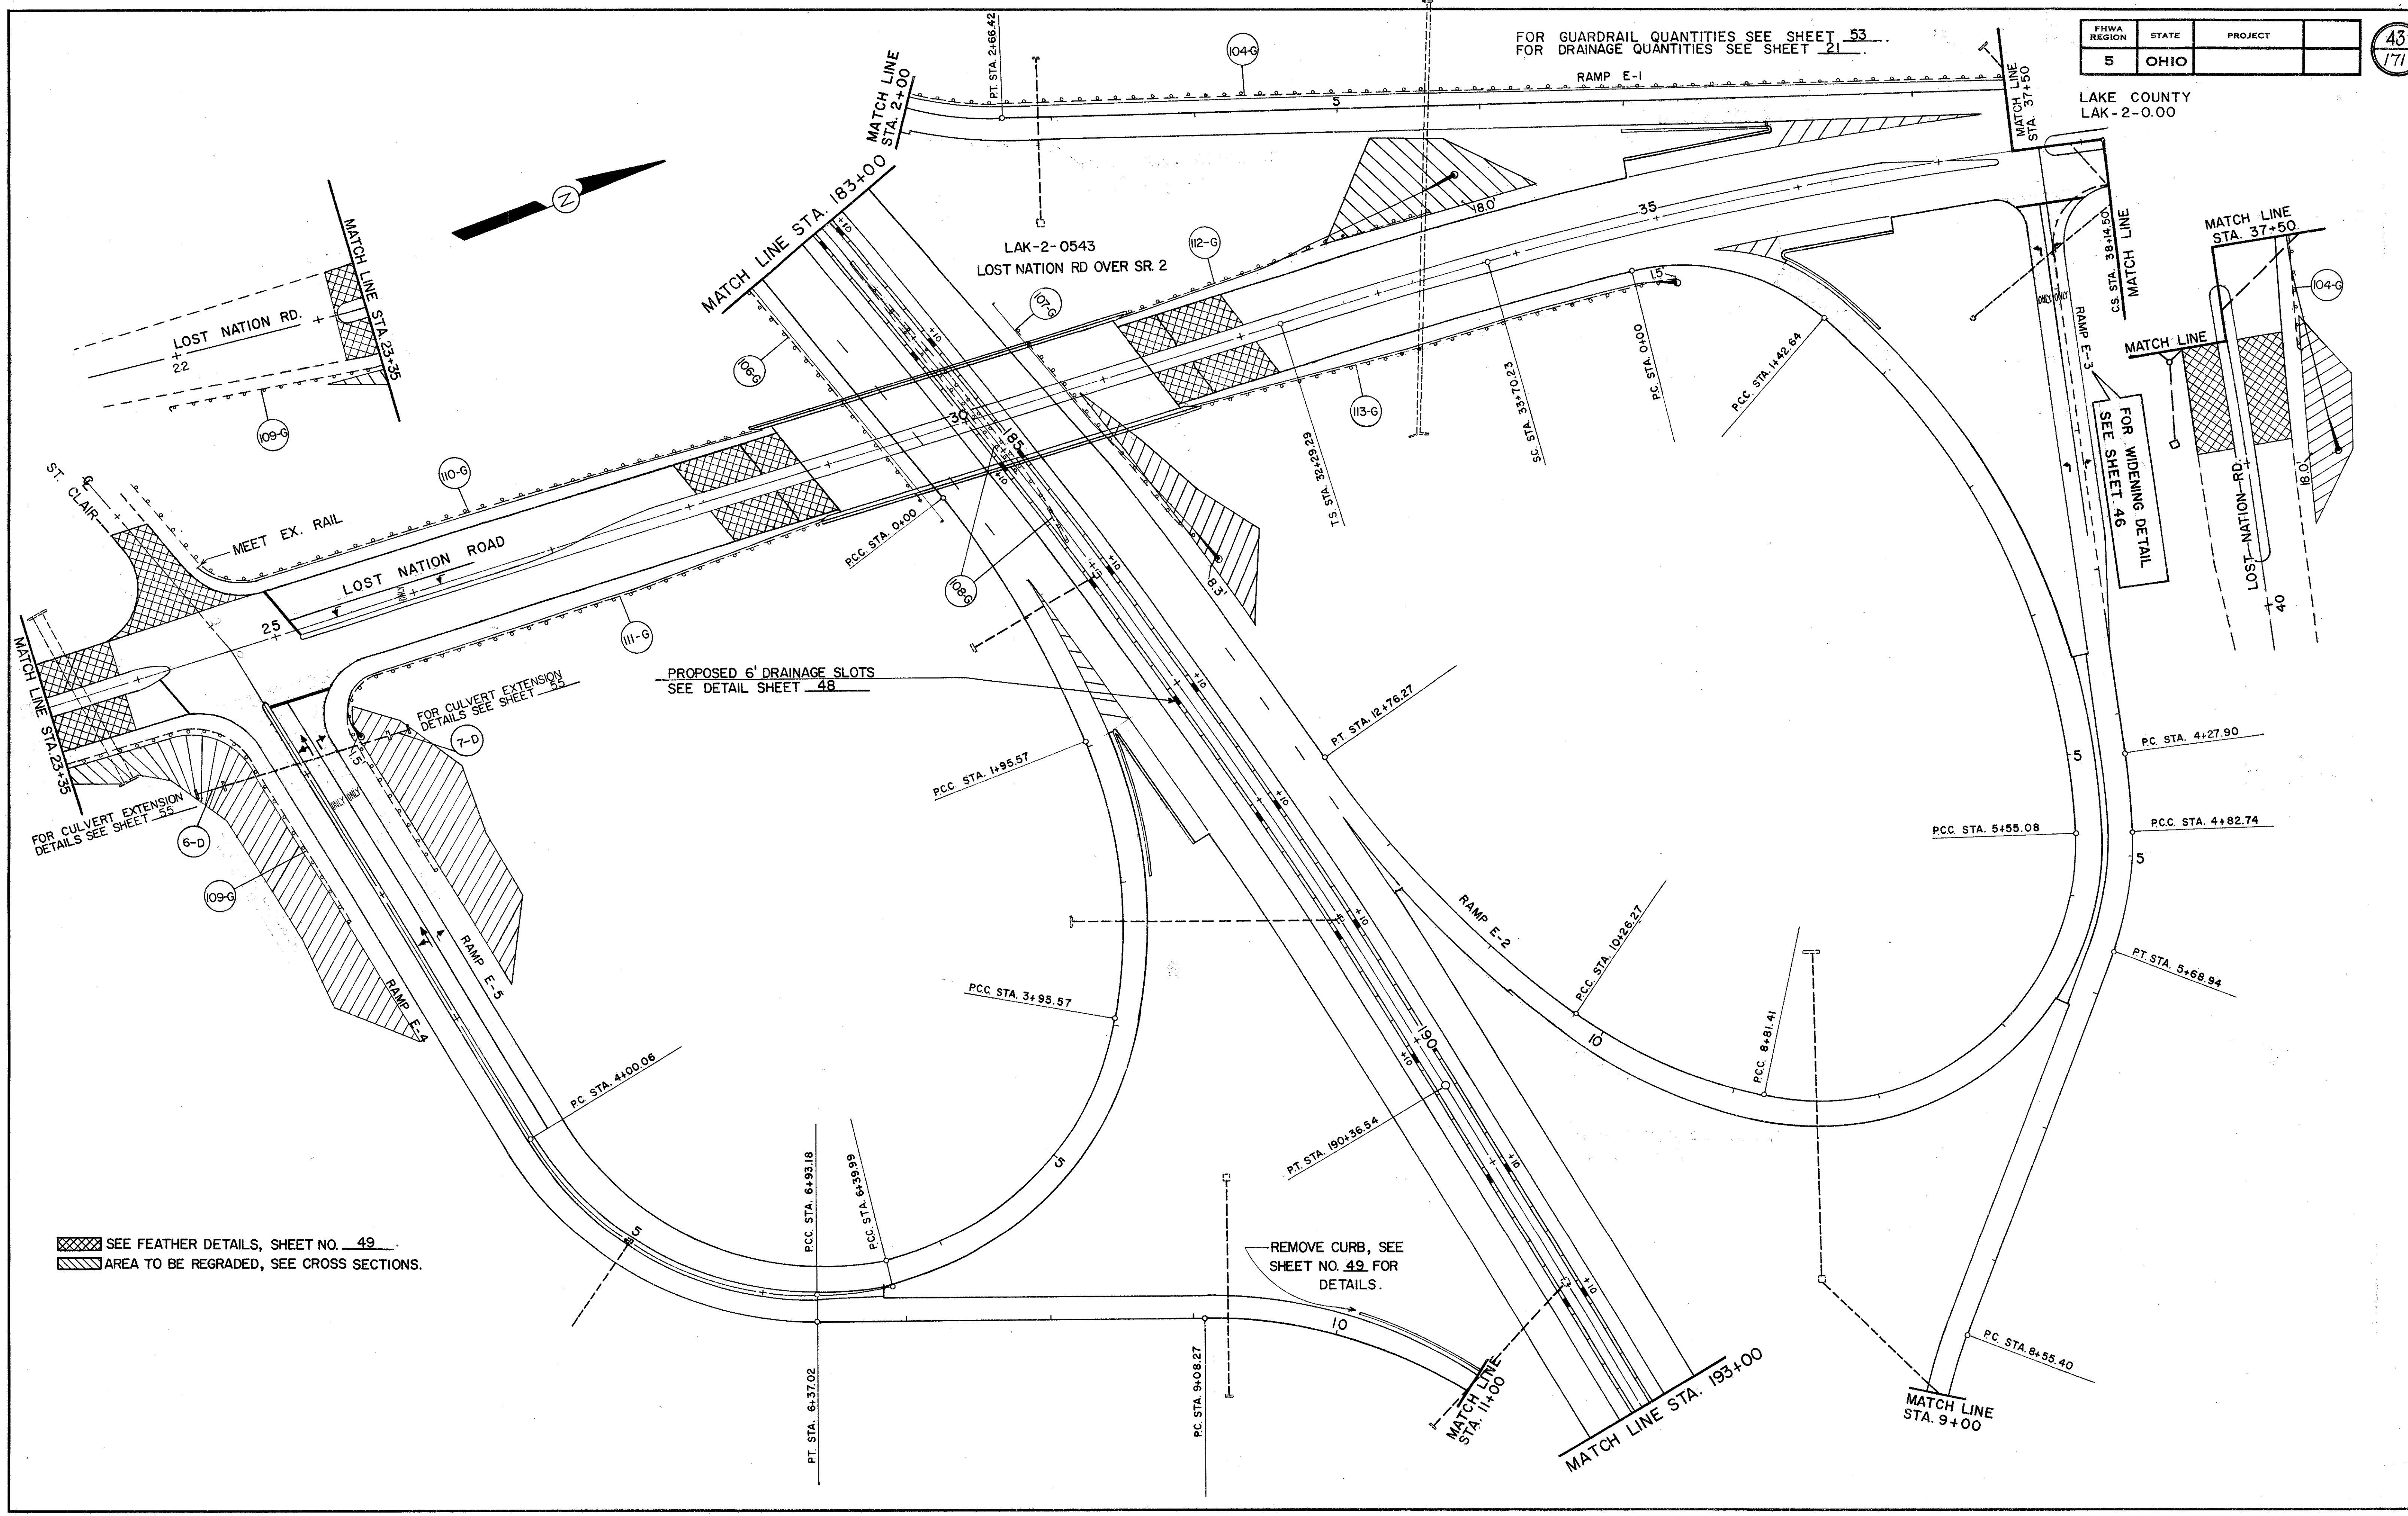

SEE FEATHER DETAILS, SHEET NO. 49
 AREA TO BE REGRADED, SEE CROSS SECTIONS.

REMOVE CURB, SEE SHEET NO. 49 FOR DETAILS.