


FHWA REGION	STATE	PROJECT
5	OHIO	

44
171


LAKE COUNTY
LAK-2-0.00

FOR GUARDRAIL QUANTITIES SEE SHEET 53

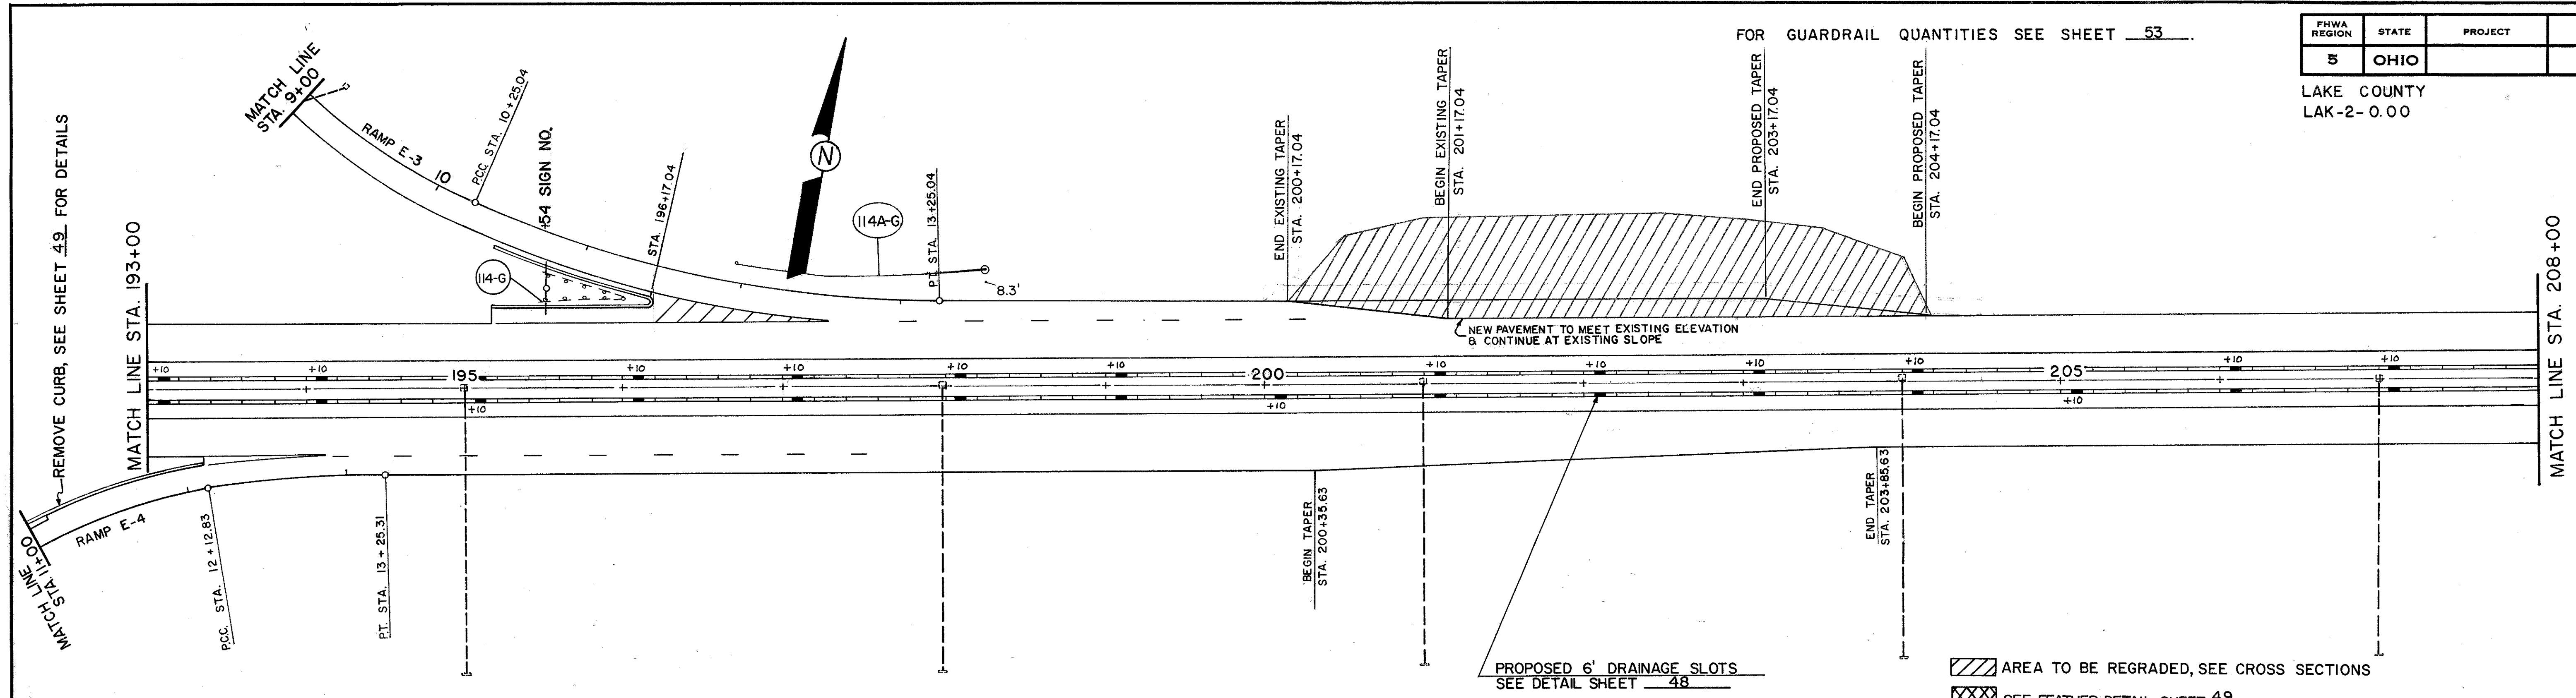

PROPOSED 6' DRAINAGE SLOTS
SEE DETAIL SHEET 48

- AREA TO BE REGRADED, SEE CROSS SECTIONS
- SEE FEATHER DETAIL SHEET 49

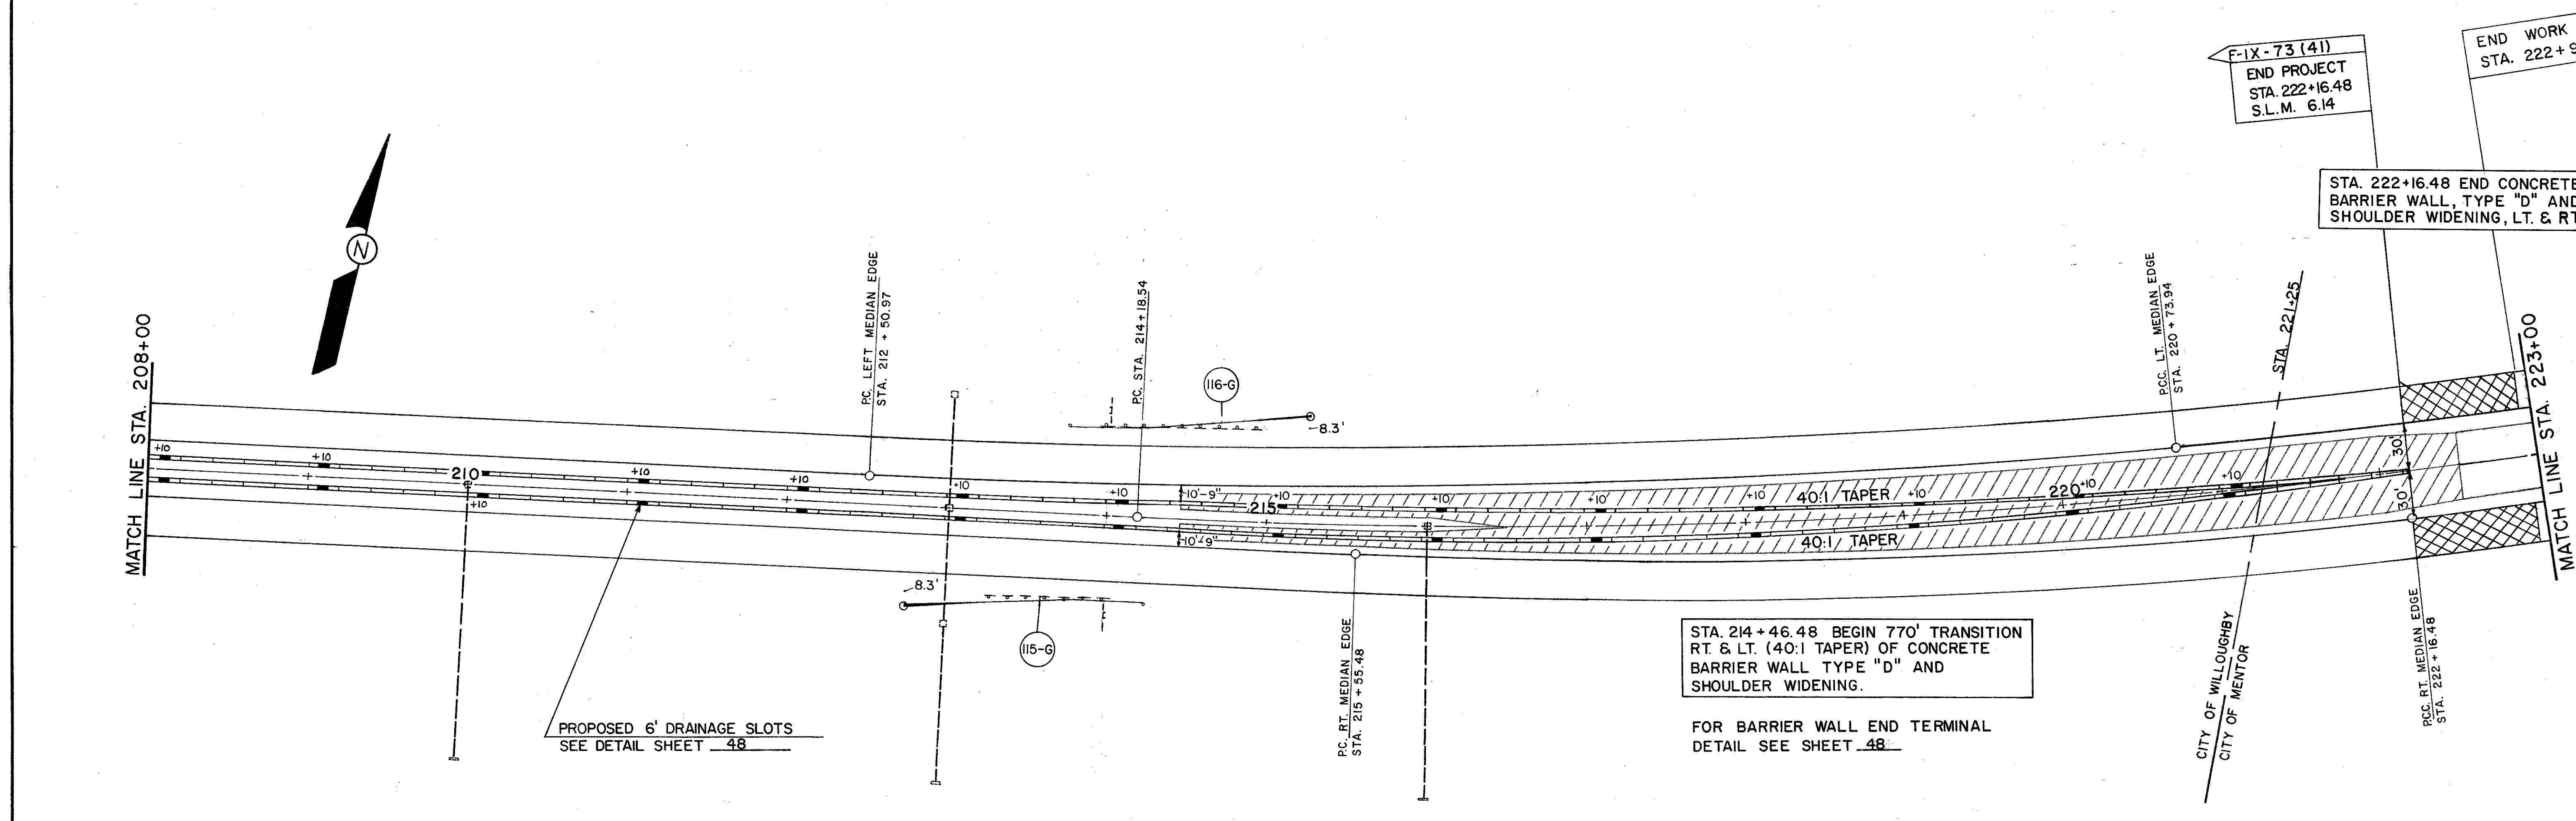

PROPOSED 6' DRAINAGE SLOTS
SEE DETAIL SHEET 48

STA. 214+46.48 BEGIN 770' TRANSITION
RT. & LT. (40:1 TAPER) OF CONCRETE
BARRIER WALL TYPE "D" AND
SHOULDER WIDENING.

FOR BARRIER WALL END TERMINAL
DETAIL SEE SHEET 48

F-1X-73 (41)
END PROJECT
STA. 222+16.48
S.L.M. 6.14

STA. 222+16.48 END CONCRETE
BARRIER WALL, TYPE "D" AND
SHOULDER WIDENING, LT. & RT.

CITY OF WILLOUGHBY
CITY OF MENTOR