


END AREA	VOLUME		SEEDING	
	CUT	FILL	END WIDTH	SQ YDS.
0	0	0	0	0
0	50	46	0	156
0	245	56	0	311
0	215	56	0	306
0	17	54	0	150
0	16	0	0	0
0	0	0	0	0

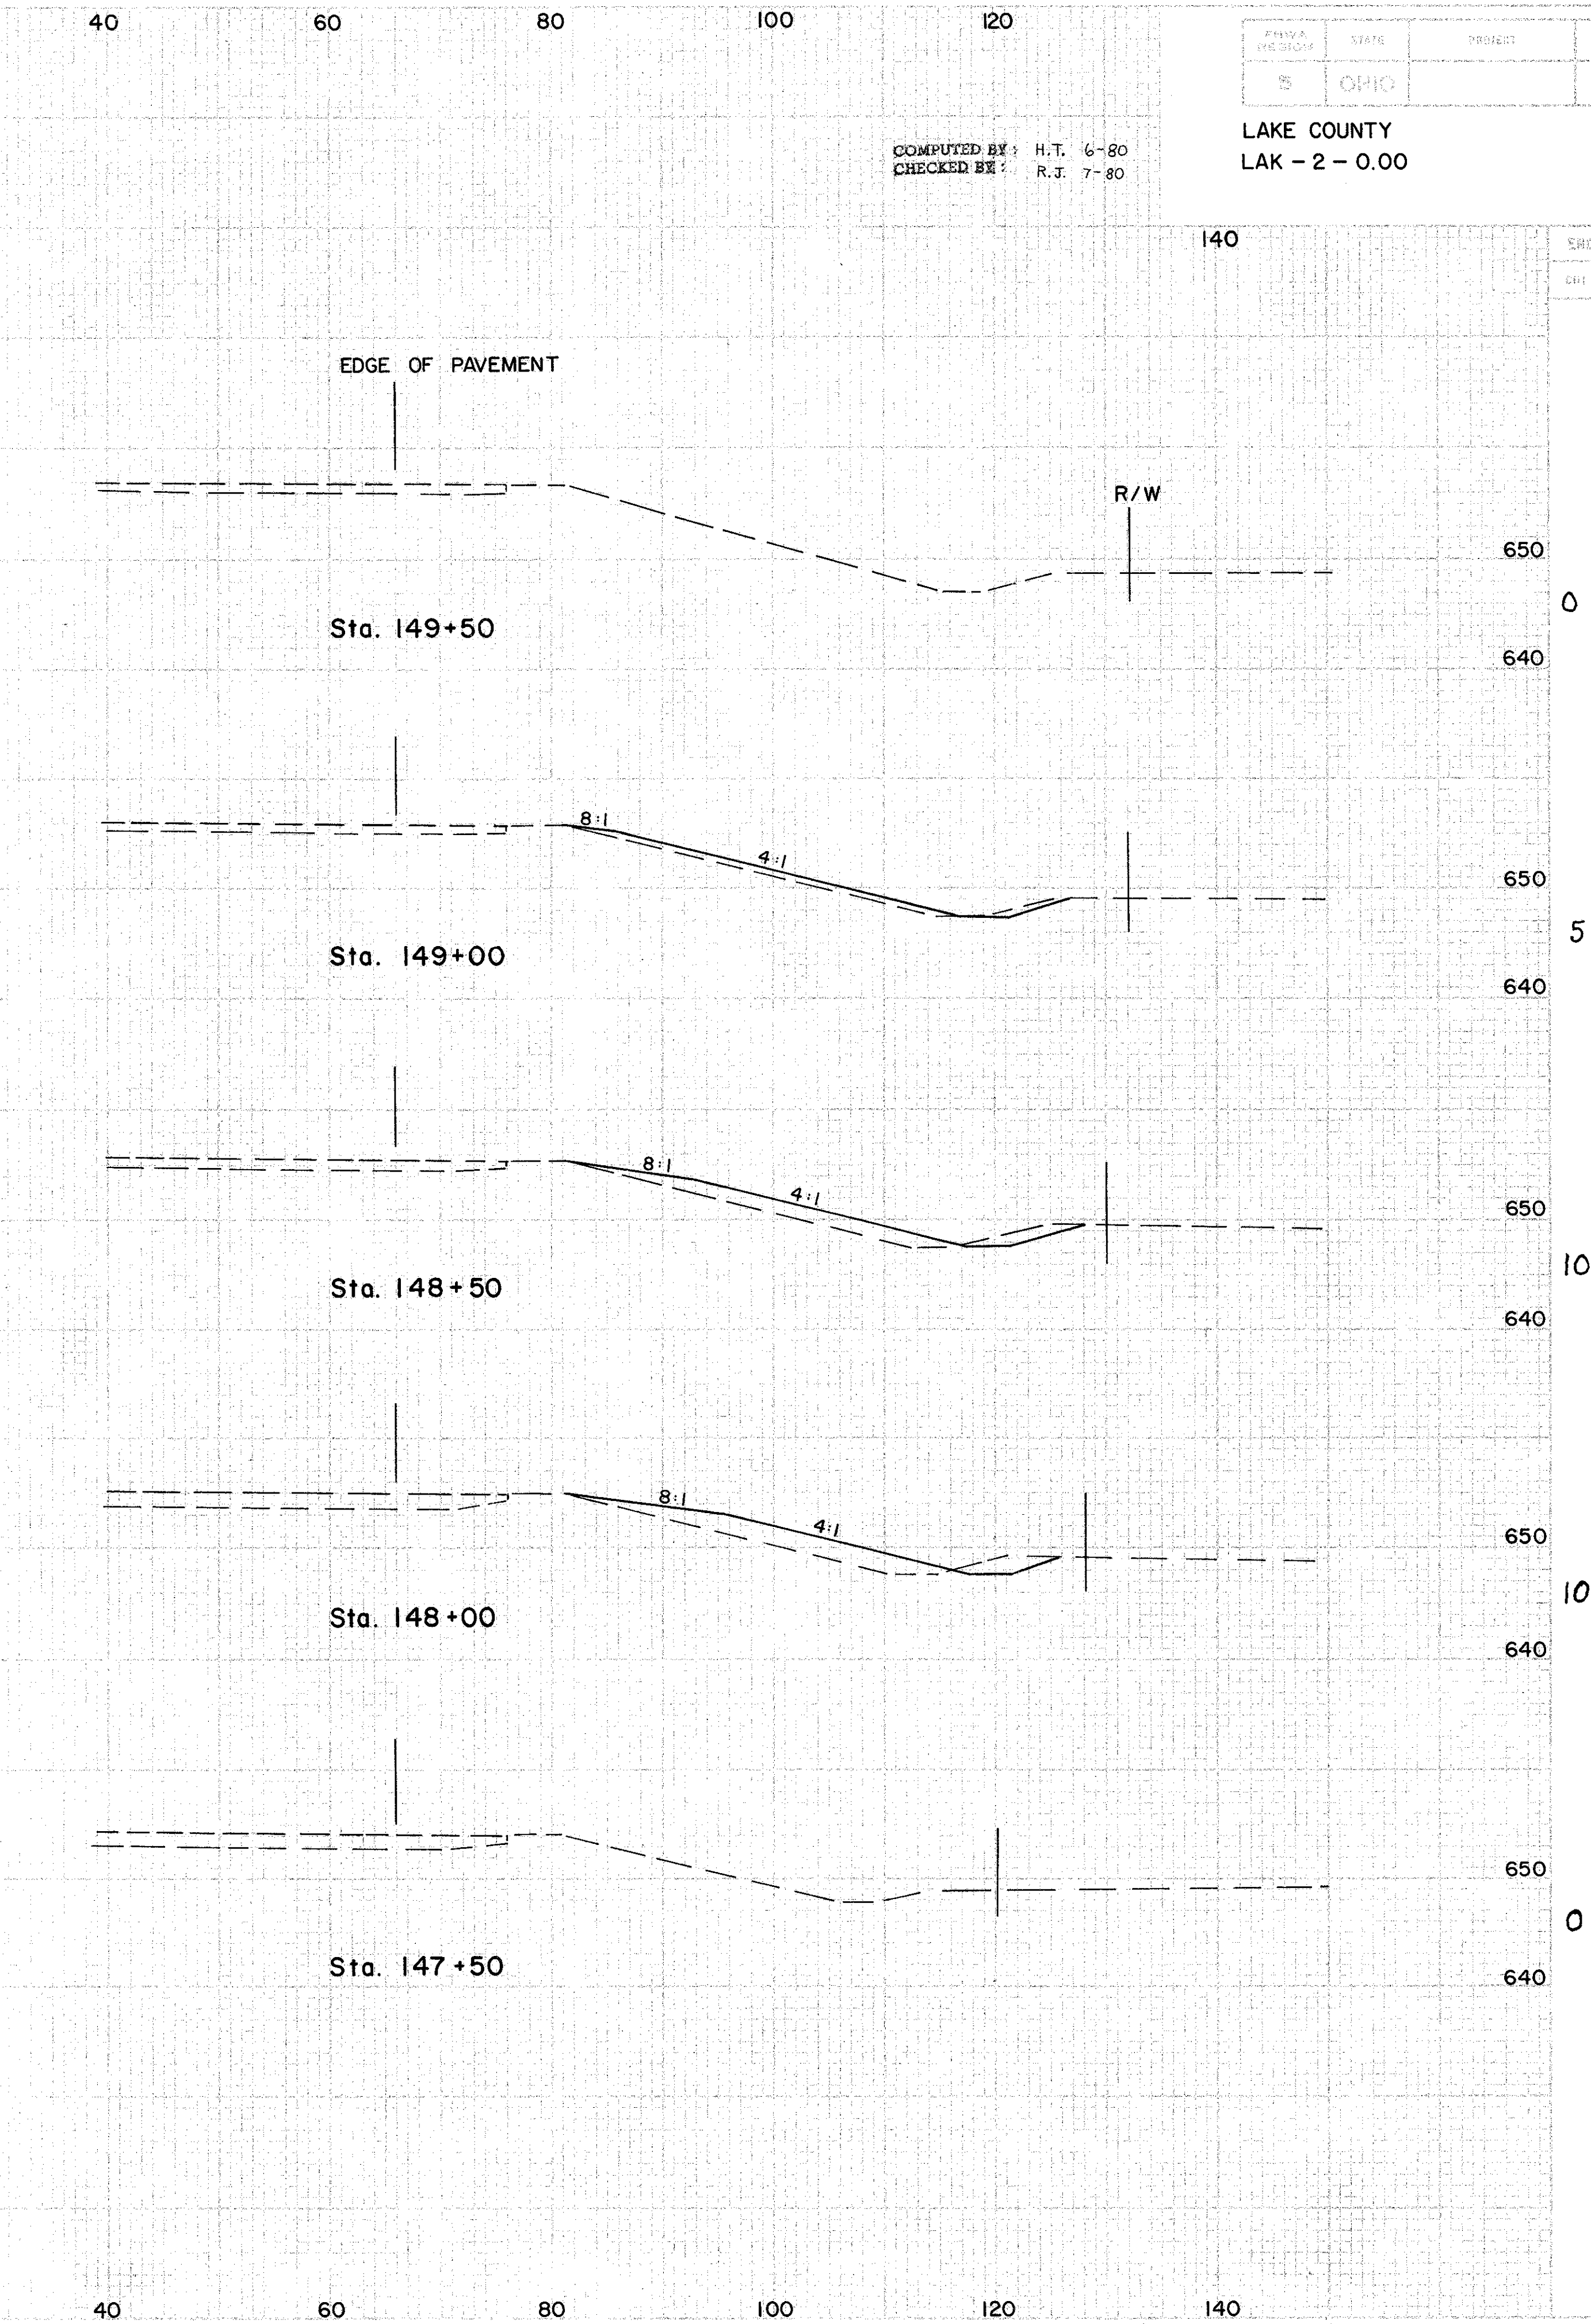

END AREA	VOLUME		SEEDING	
	CUT	FILL	END WIDTH	SQ YDS.
0	0	0	0	0
0	5	23	0	5
0	5	25	0	14
0	10	36	0	19
0	10	34	0	9
0	0	0	0	0