


END AREA		VOLUME		SEEDING	
CUT	FILL	CUT	FILL	END WIDTH	SO. YDS.
0	0	0	8	0	97
0	9	0	21	0	183
0	14	6	37	0	161
6	26	6	24	0	75
0	0	0	0	0	0

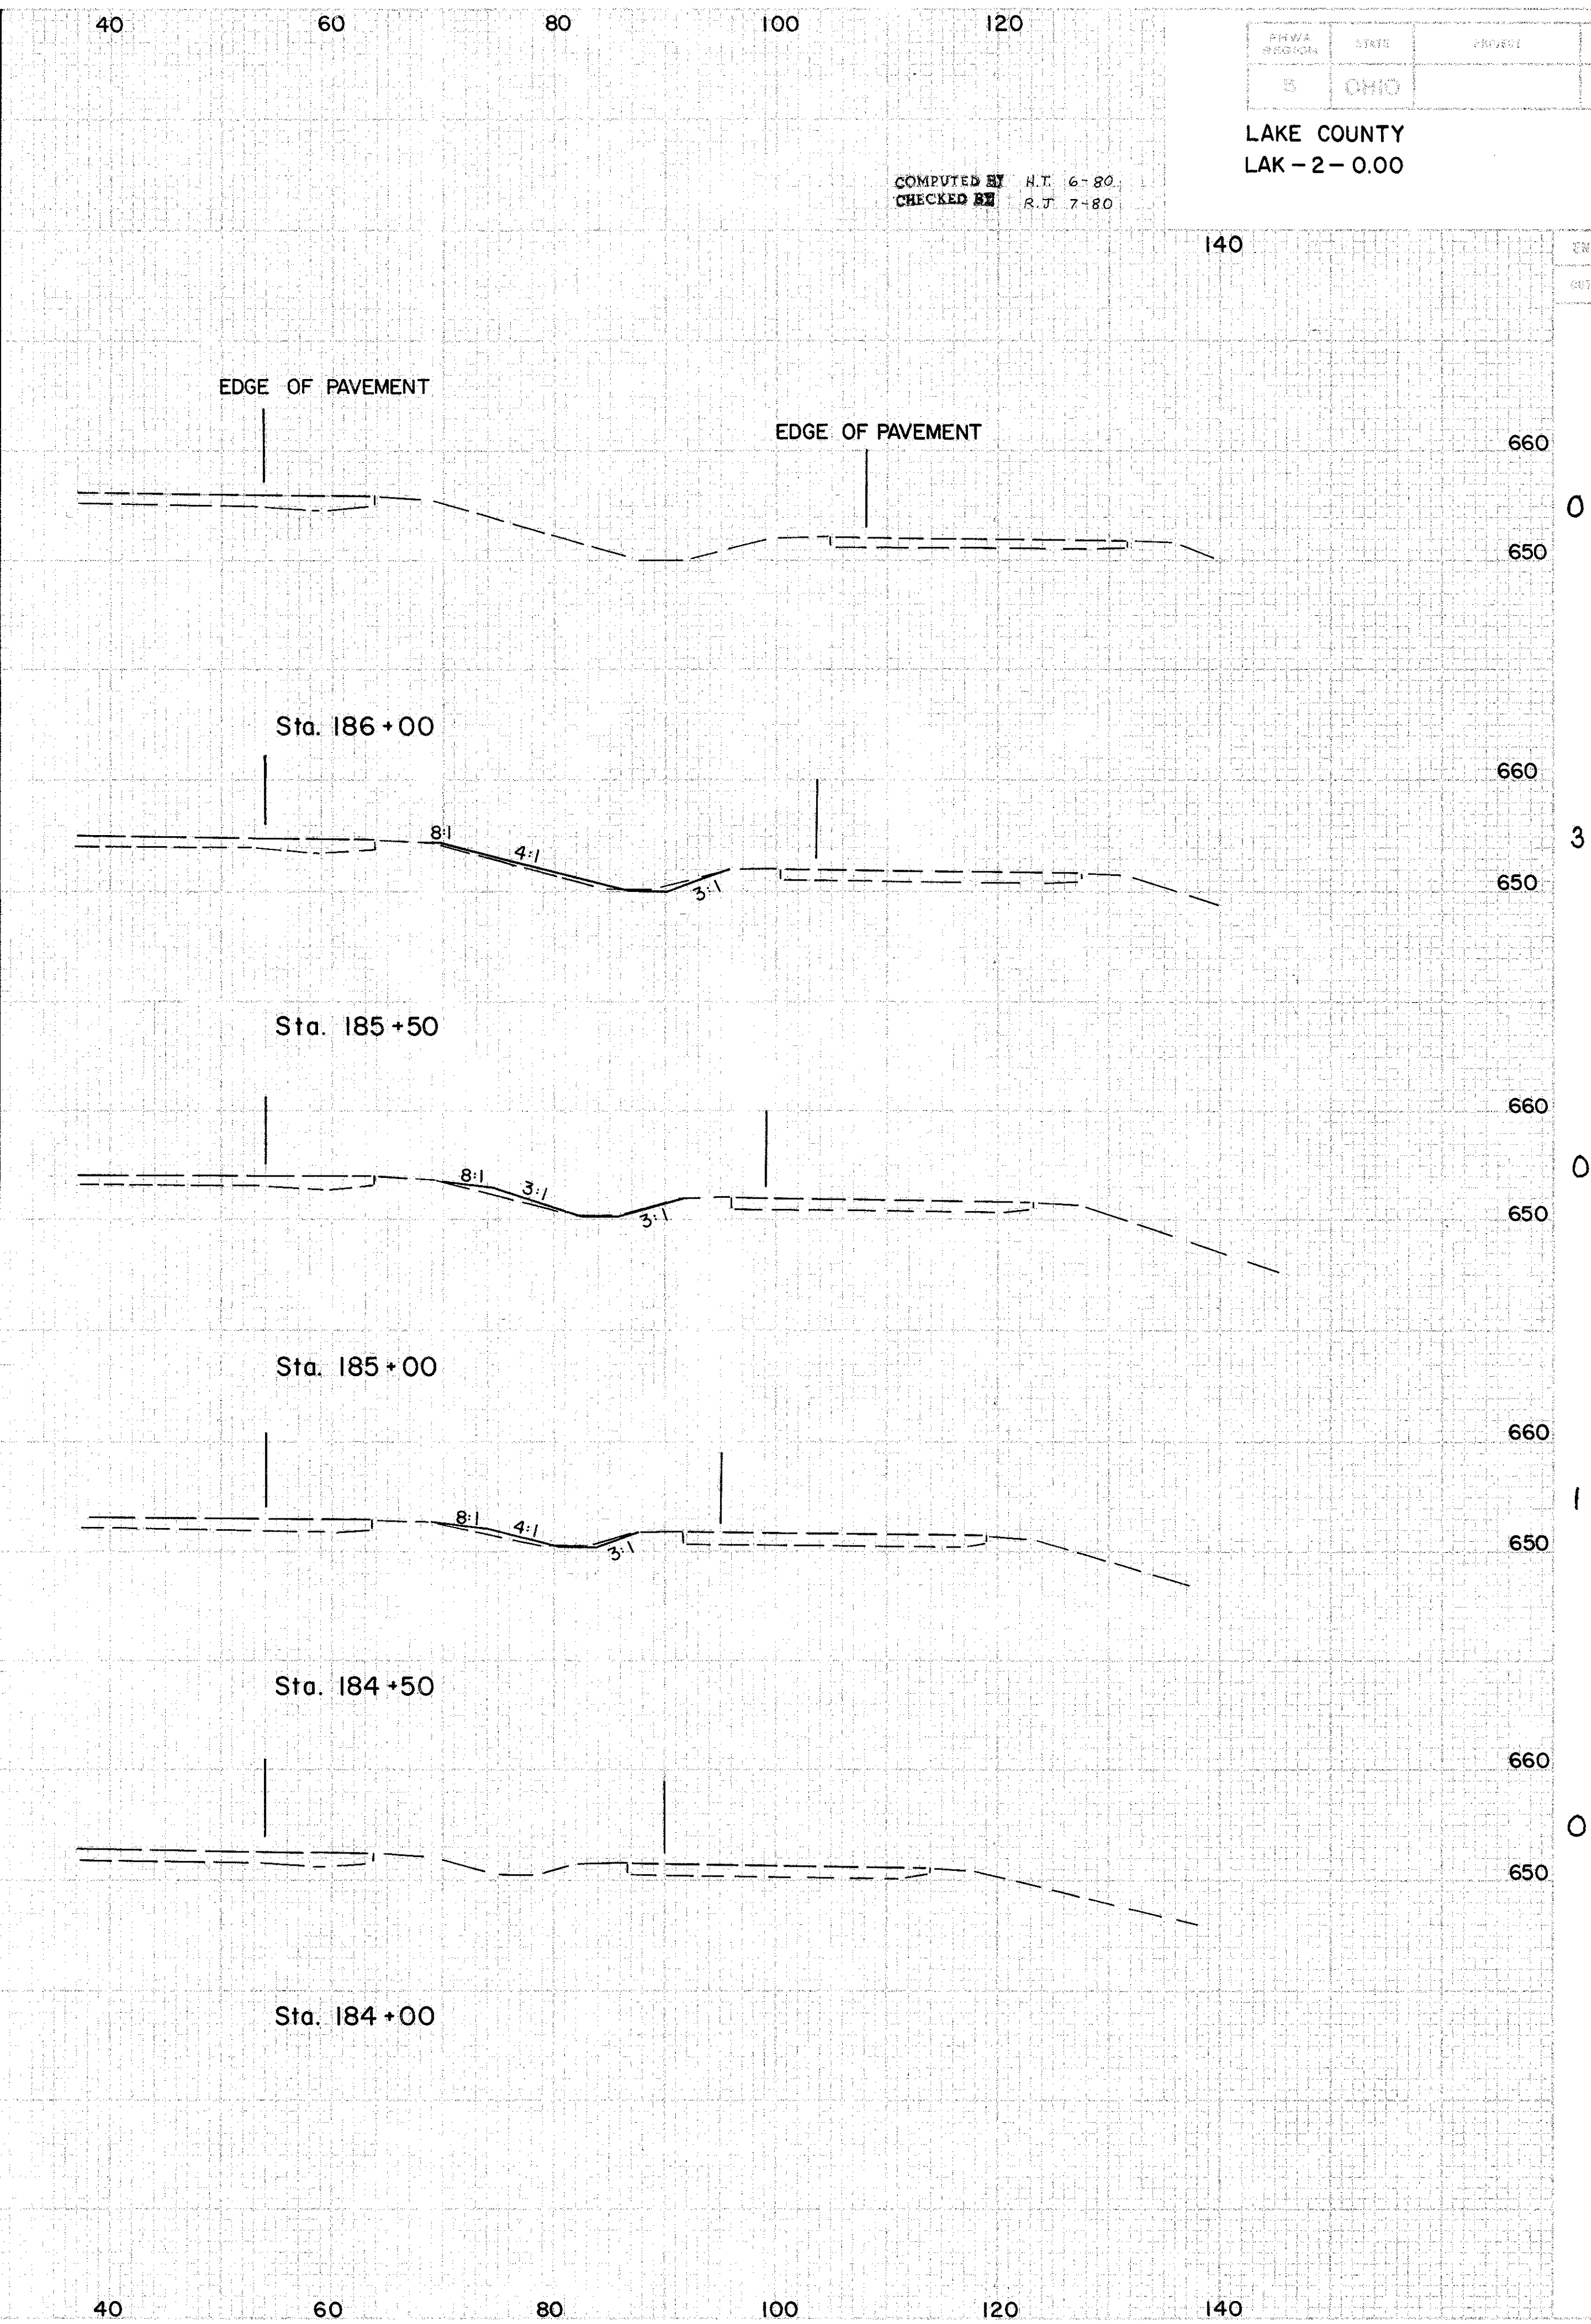

END AREA		VOLUME	
CUT	FILL	CUT	FILL
0	0	3	4
0	0	3	4
0	5	3	8
1	4	1	8
0	0	1	4
0	0	0	0

LAKE COUNTY
LAK-2-0.00

COMPUTED BY H.T. 6-80
CHECKED BY R.J. 7-80

140

STA. 162+00 TO STA. 164+00 LT.
STA. 184+00 TO STA. 186+00 RT.

59
171