


END AREA		VOLUME		SEEDING	
CUT	FILL	CUT	FILL	END WIDTH	SO. YDS.
0	0	0	14	0	0
0	15	0	25	0	86
0	12	0	31	0	31
0	31	0	31	0	142
0	22	0	20	0	20
0	20	0	20	0	56
0	0	0	0	0	0

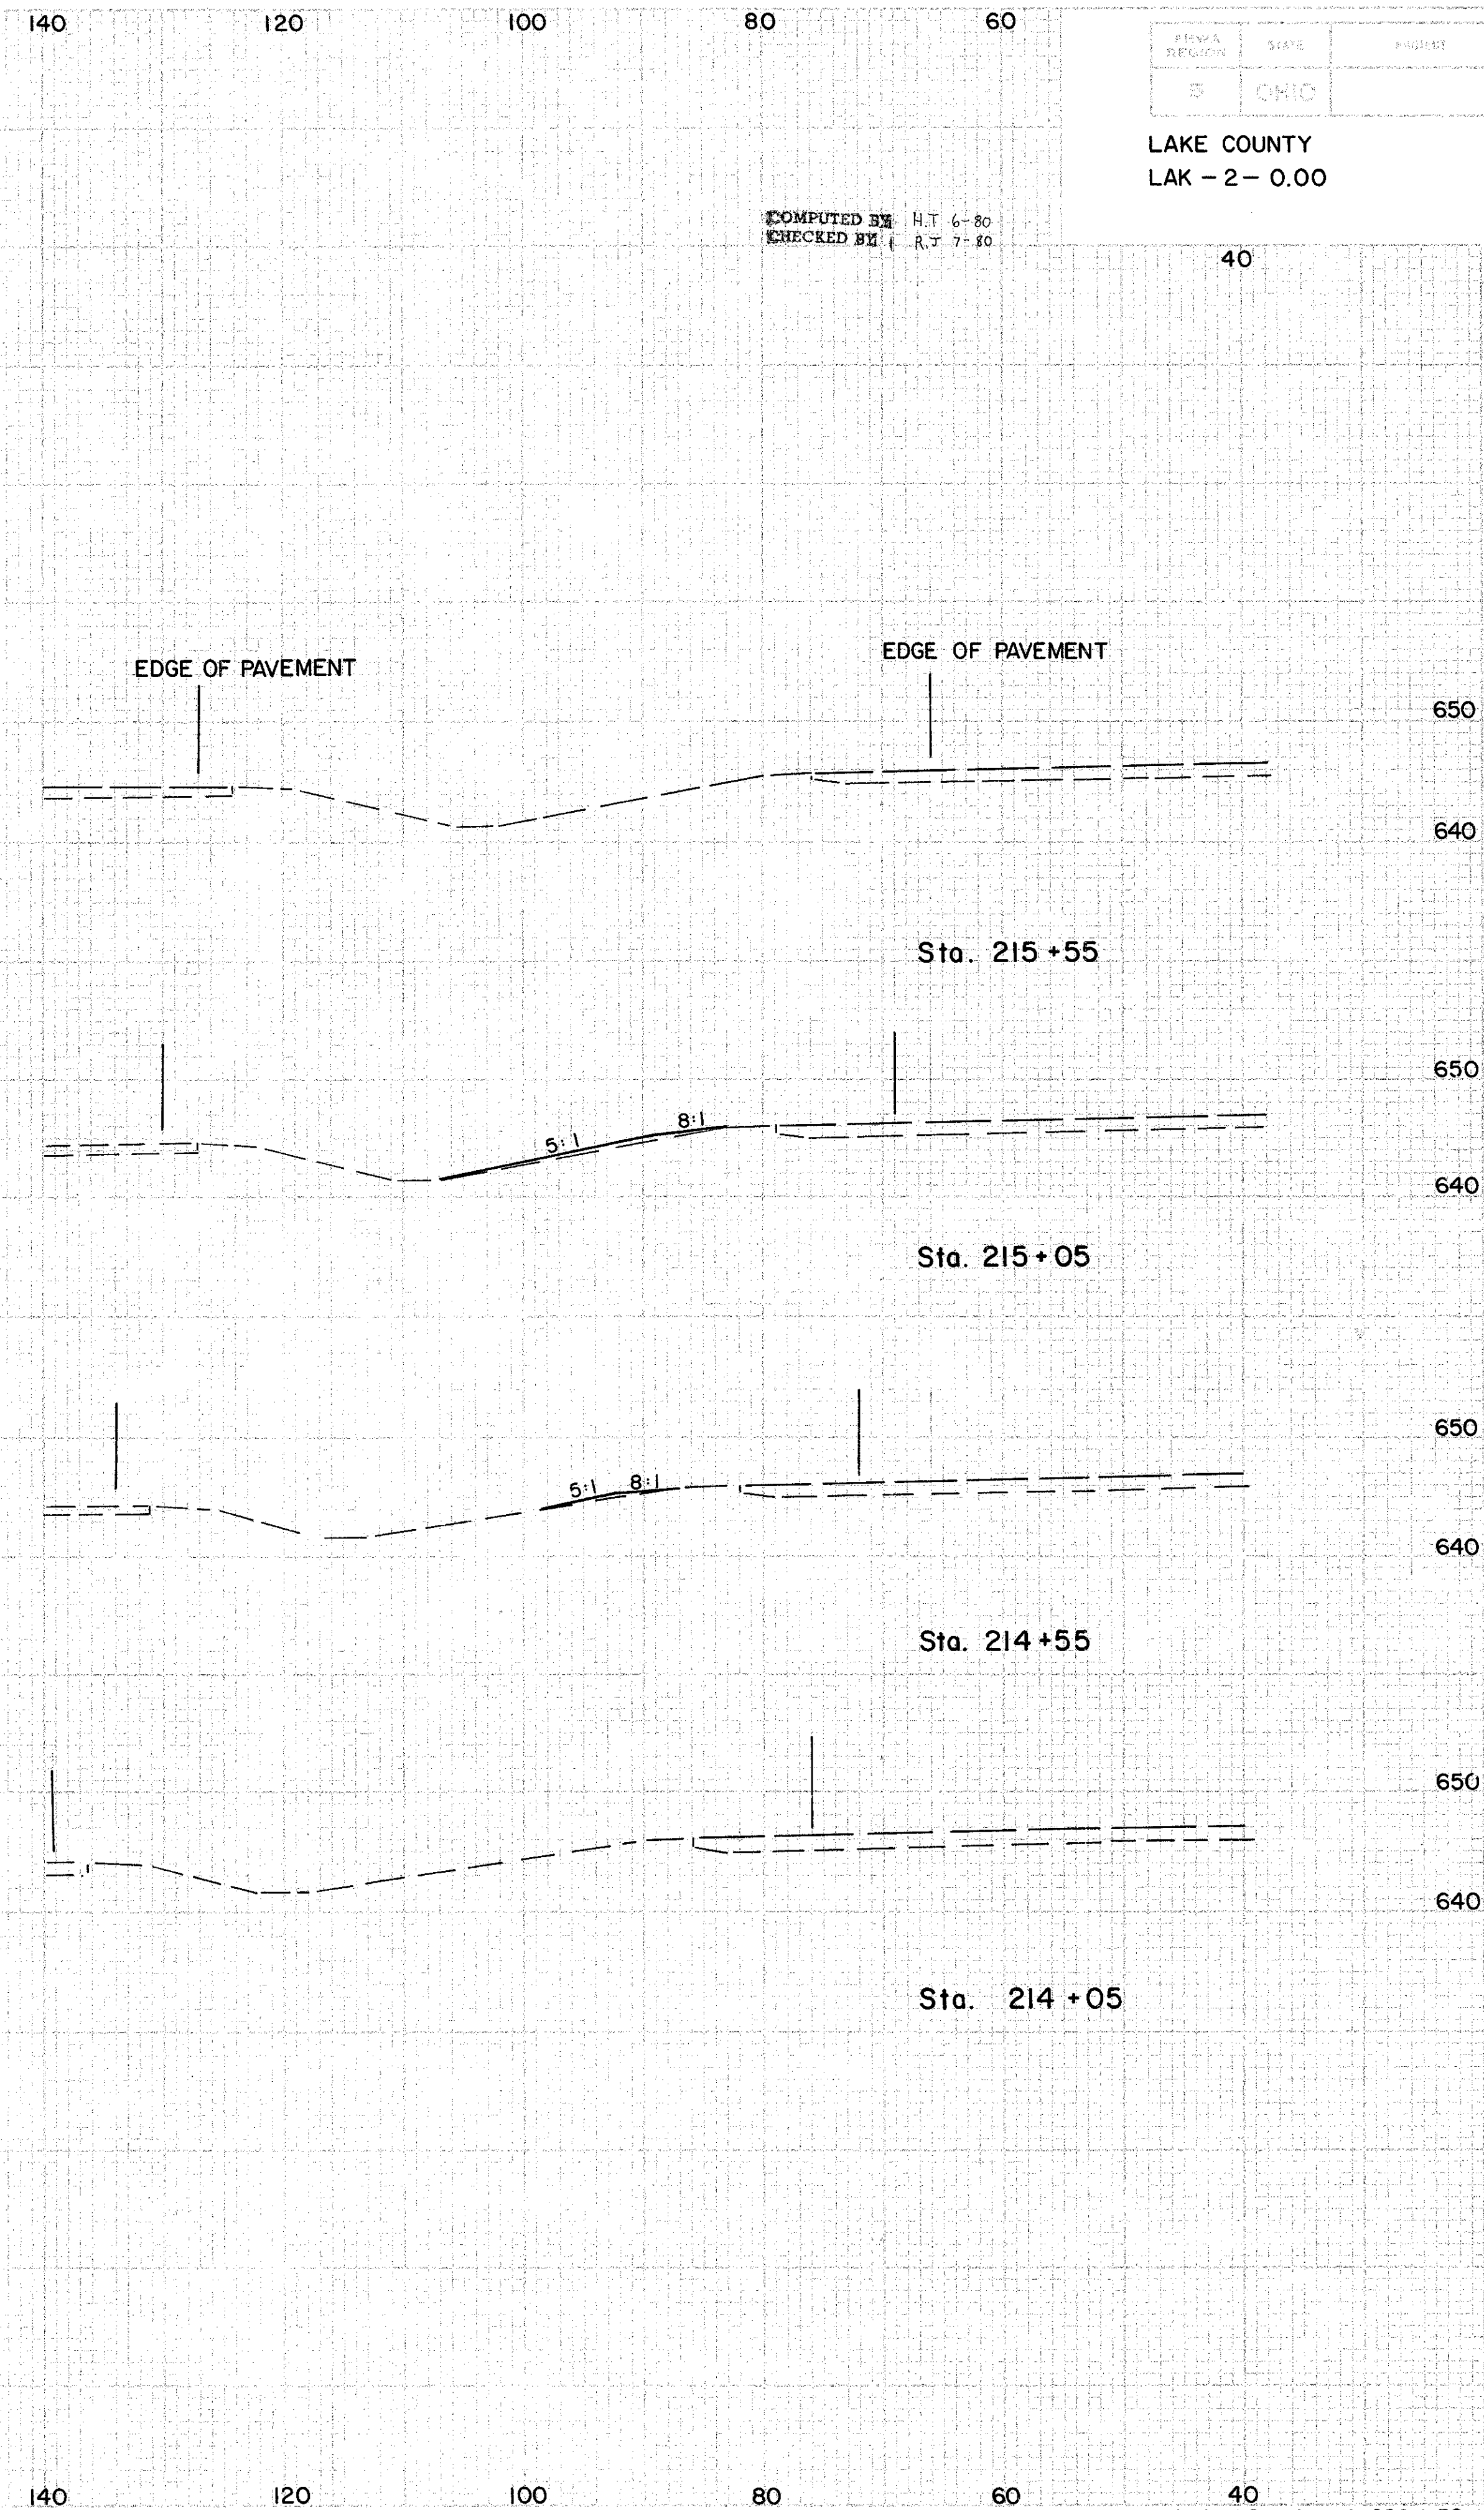

END AREA		VOLUME	
CUT	FILL	CUT	FILL
0	0	0	6
0	6	0	6
0	8	0	8
0	3	0	3
0	3	0	3
0	0	0	0