


END AREA		VOLUME		SEEDING	
CUT	FILL	CUT	FILL	END WIDTH	SQ. YDS.
0	0	0	0	0	0
0	0	0	5	95	34
0	5	0	5	36	78
0	5	0	9	178	28
0	5	0	5	156	28
0	0	0	0	47	0

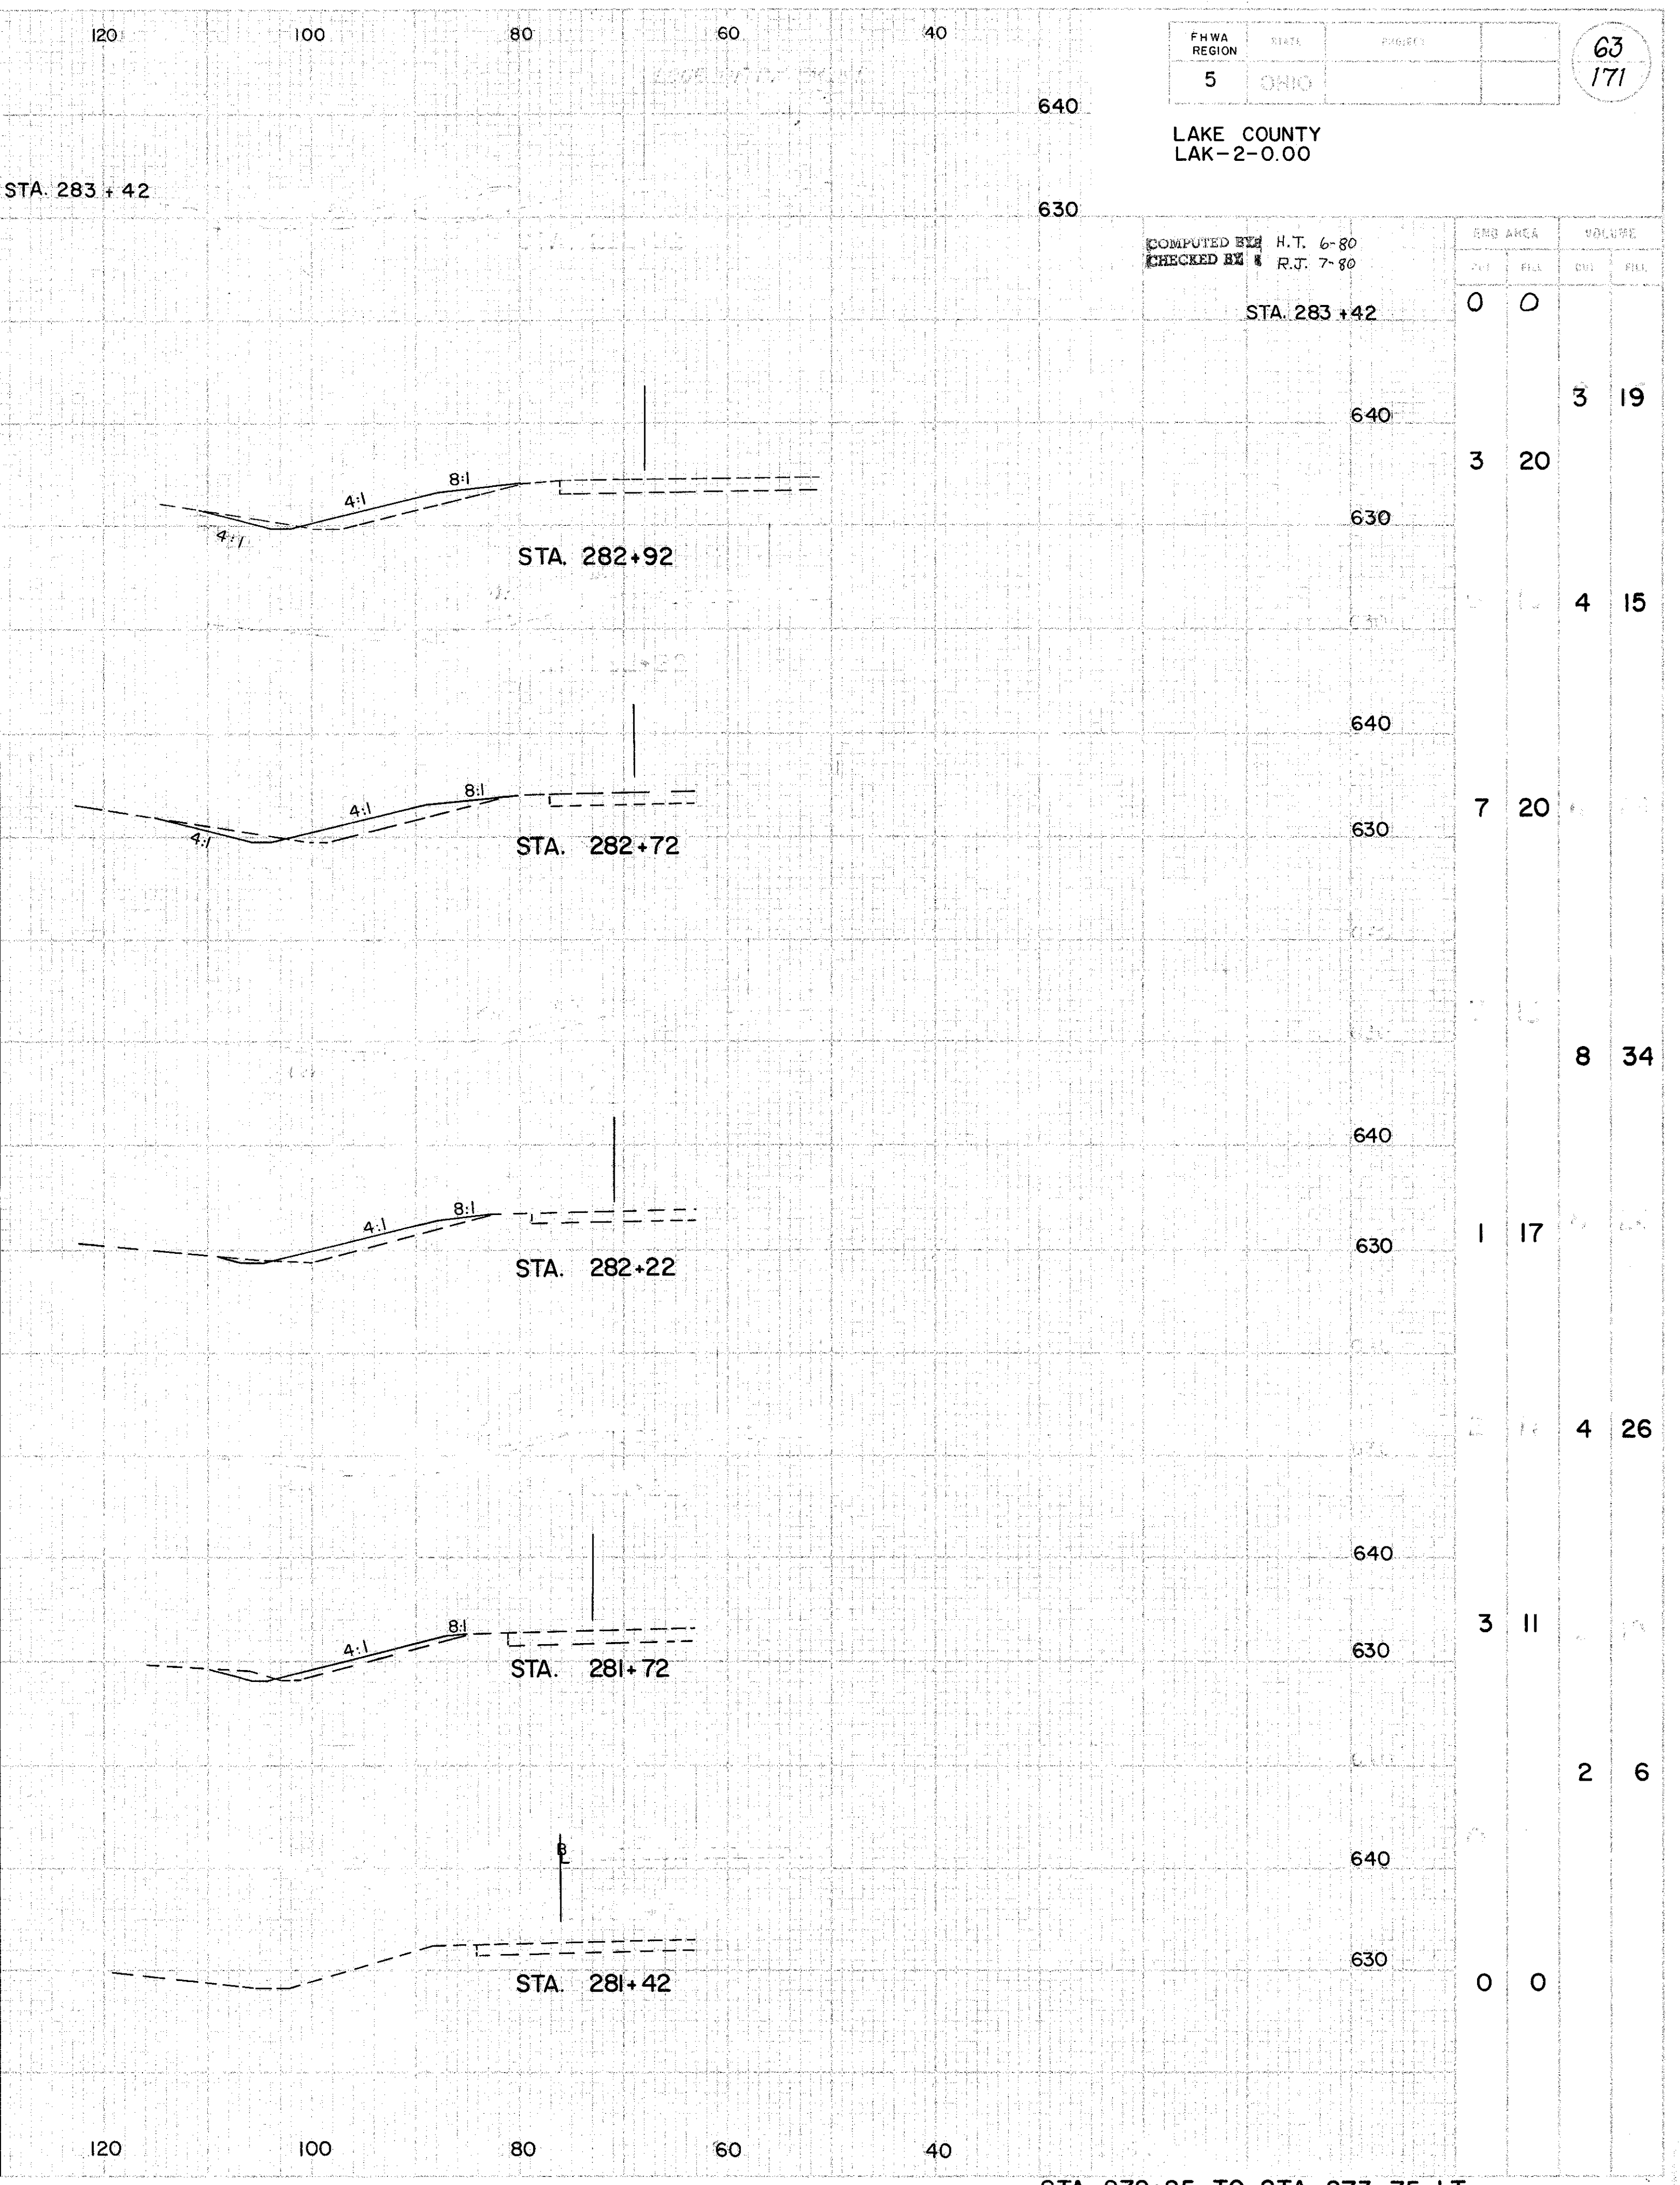

FHWA REGION 5 STATE OHIO PROJECT NO. 171
 LAKE COUNTY LAK-2-0.00
 COMPUTED BY H.T. 6-80
 CHECKED BY R.J. 7-80

END AREA		VOLUME	
CUT	FILL	CUT	FILL
0	0	0	0
3	20	3	19
7	20	4	15
1	17	8	34
3	11	4	26
0	0	2	6
0	0	0	0

STA. 272+25 TO STA. 273+75 LT.
 STA. 280+72 TO STA. 282+72 LT.