


END AREA		VOLUME		SEEDING	
CUT	FILL	CUT	FILL	END WIDTH	SO. YDS.
77	13			0	
				86	
		131	26		
64	15			31	
		108	29		200
53	16			41	
		66	20		239
18	6			45	
		17	6		261
0	0			49	
				272	
				49	

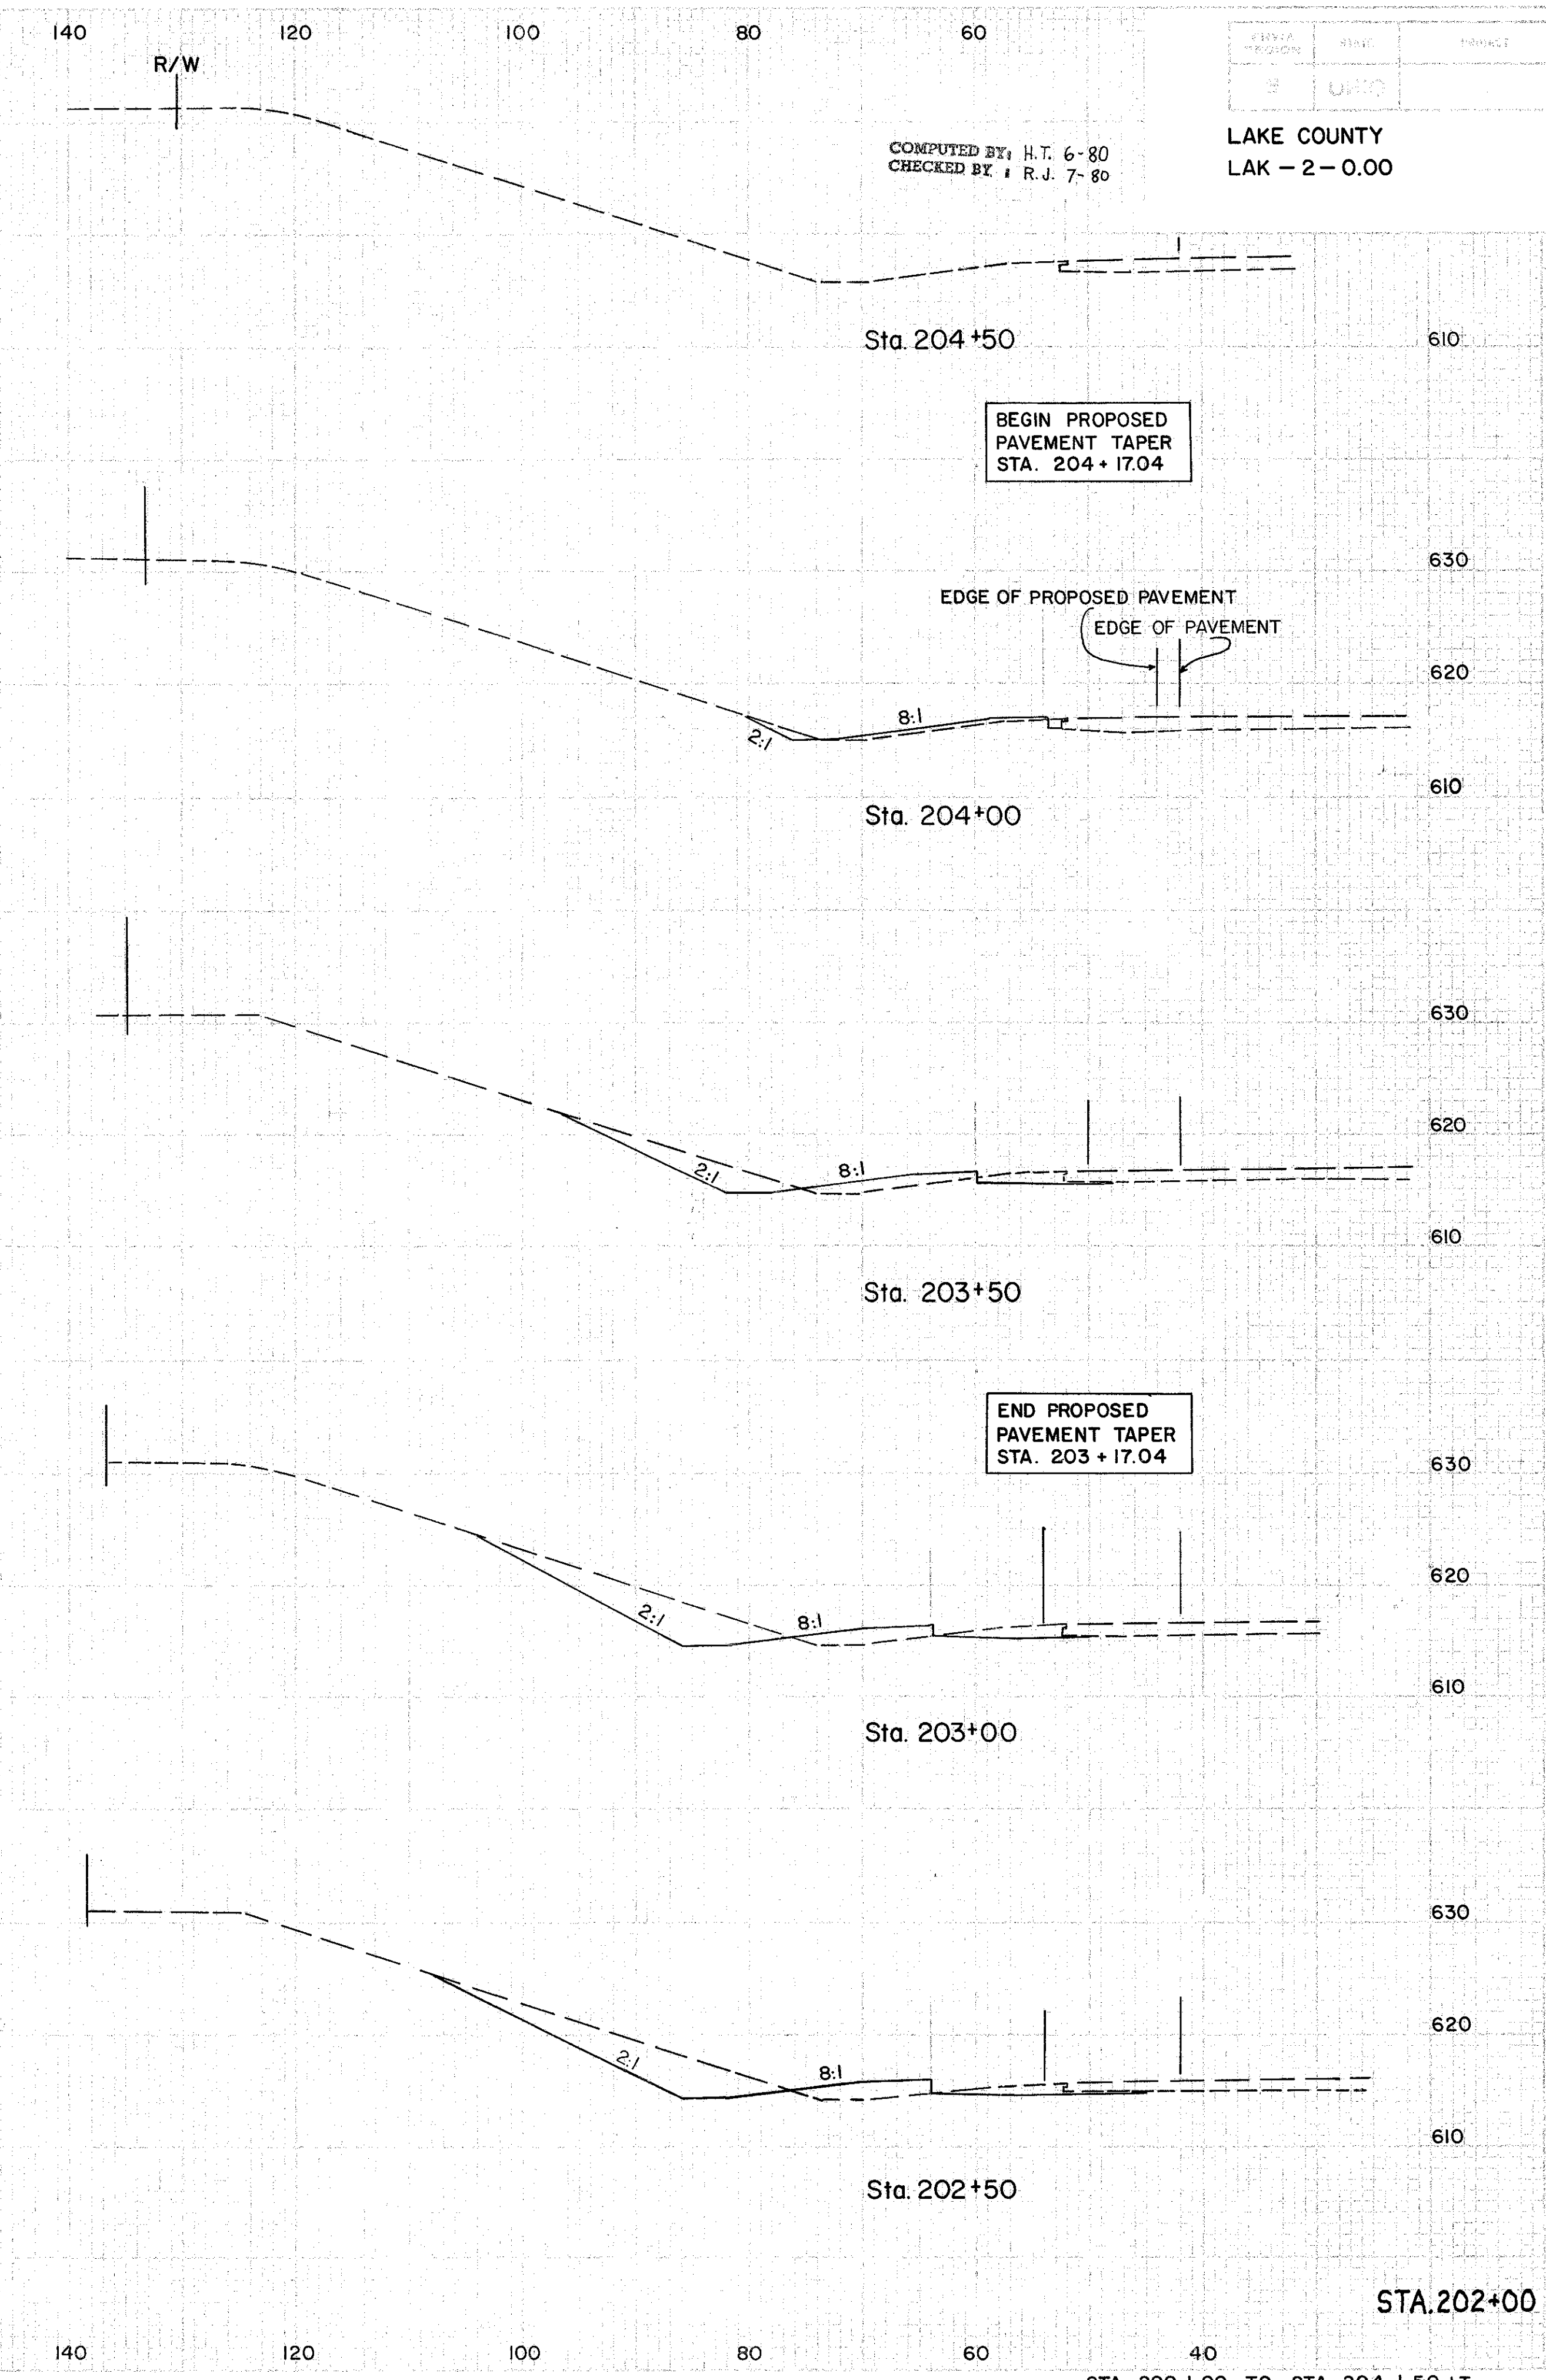

EXISTING		PROPOSED	
CUT	FILL	CUT	FILL
0	0		
		7	6
8	7		
		42	19
37	14		
		100	26
71	14		
		144	28
85	16		
		150	27

COMPUTED BY: H.T. 6-80
 CHECKED BY: R.J. 7-80
 LAKE COUNTY
 LAK-2-0.00

68
171

STA. 202+00 77 13

STA. 200+00 TO STA. 204+50 LT.