


END AREA		VOLUME		SEEDING	
CUT	FILL	CUT	FILL	END WIDTH	SO. YDS.
20	20				
		34	29		
		17	11		
				33	13
		19	3		
				35	8
		19	6		
				31	7
		15	2		
				28	4
		13	2		

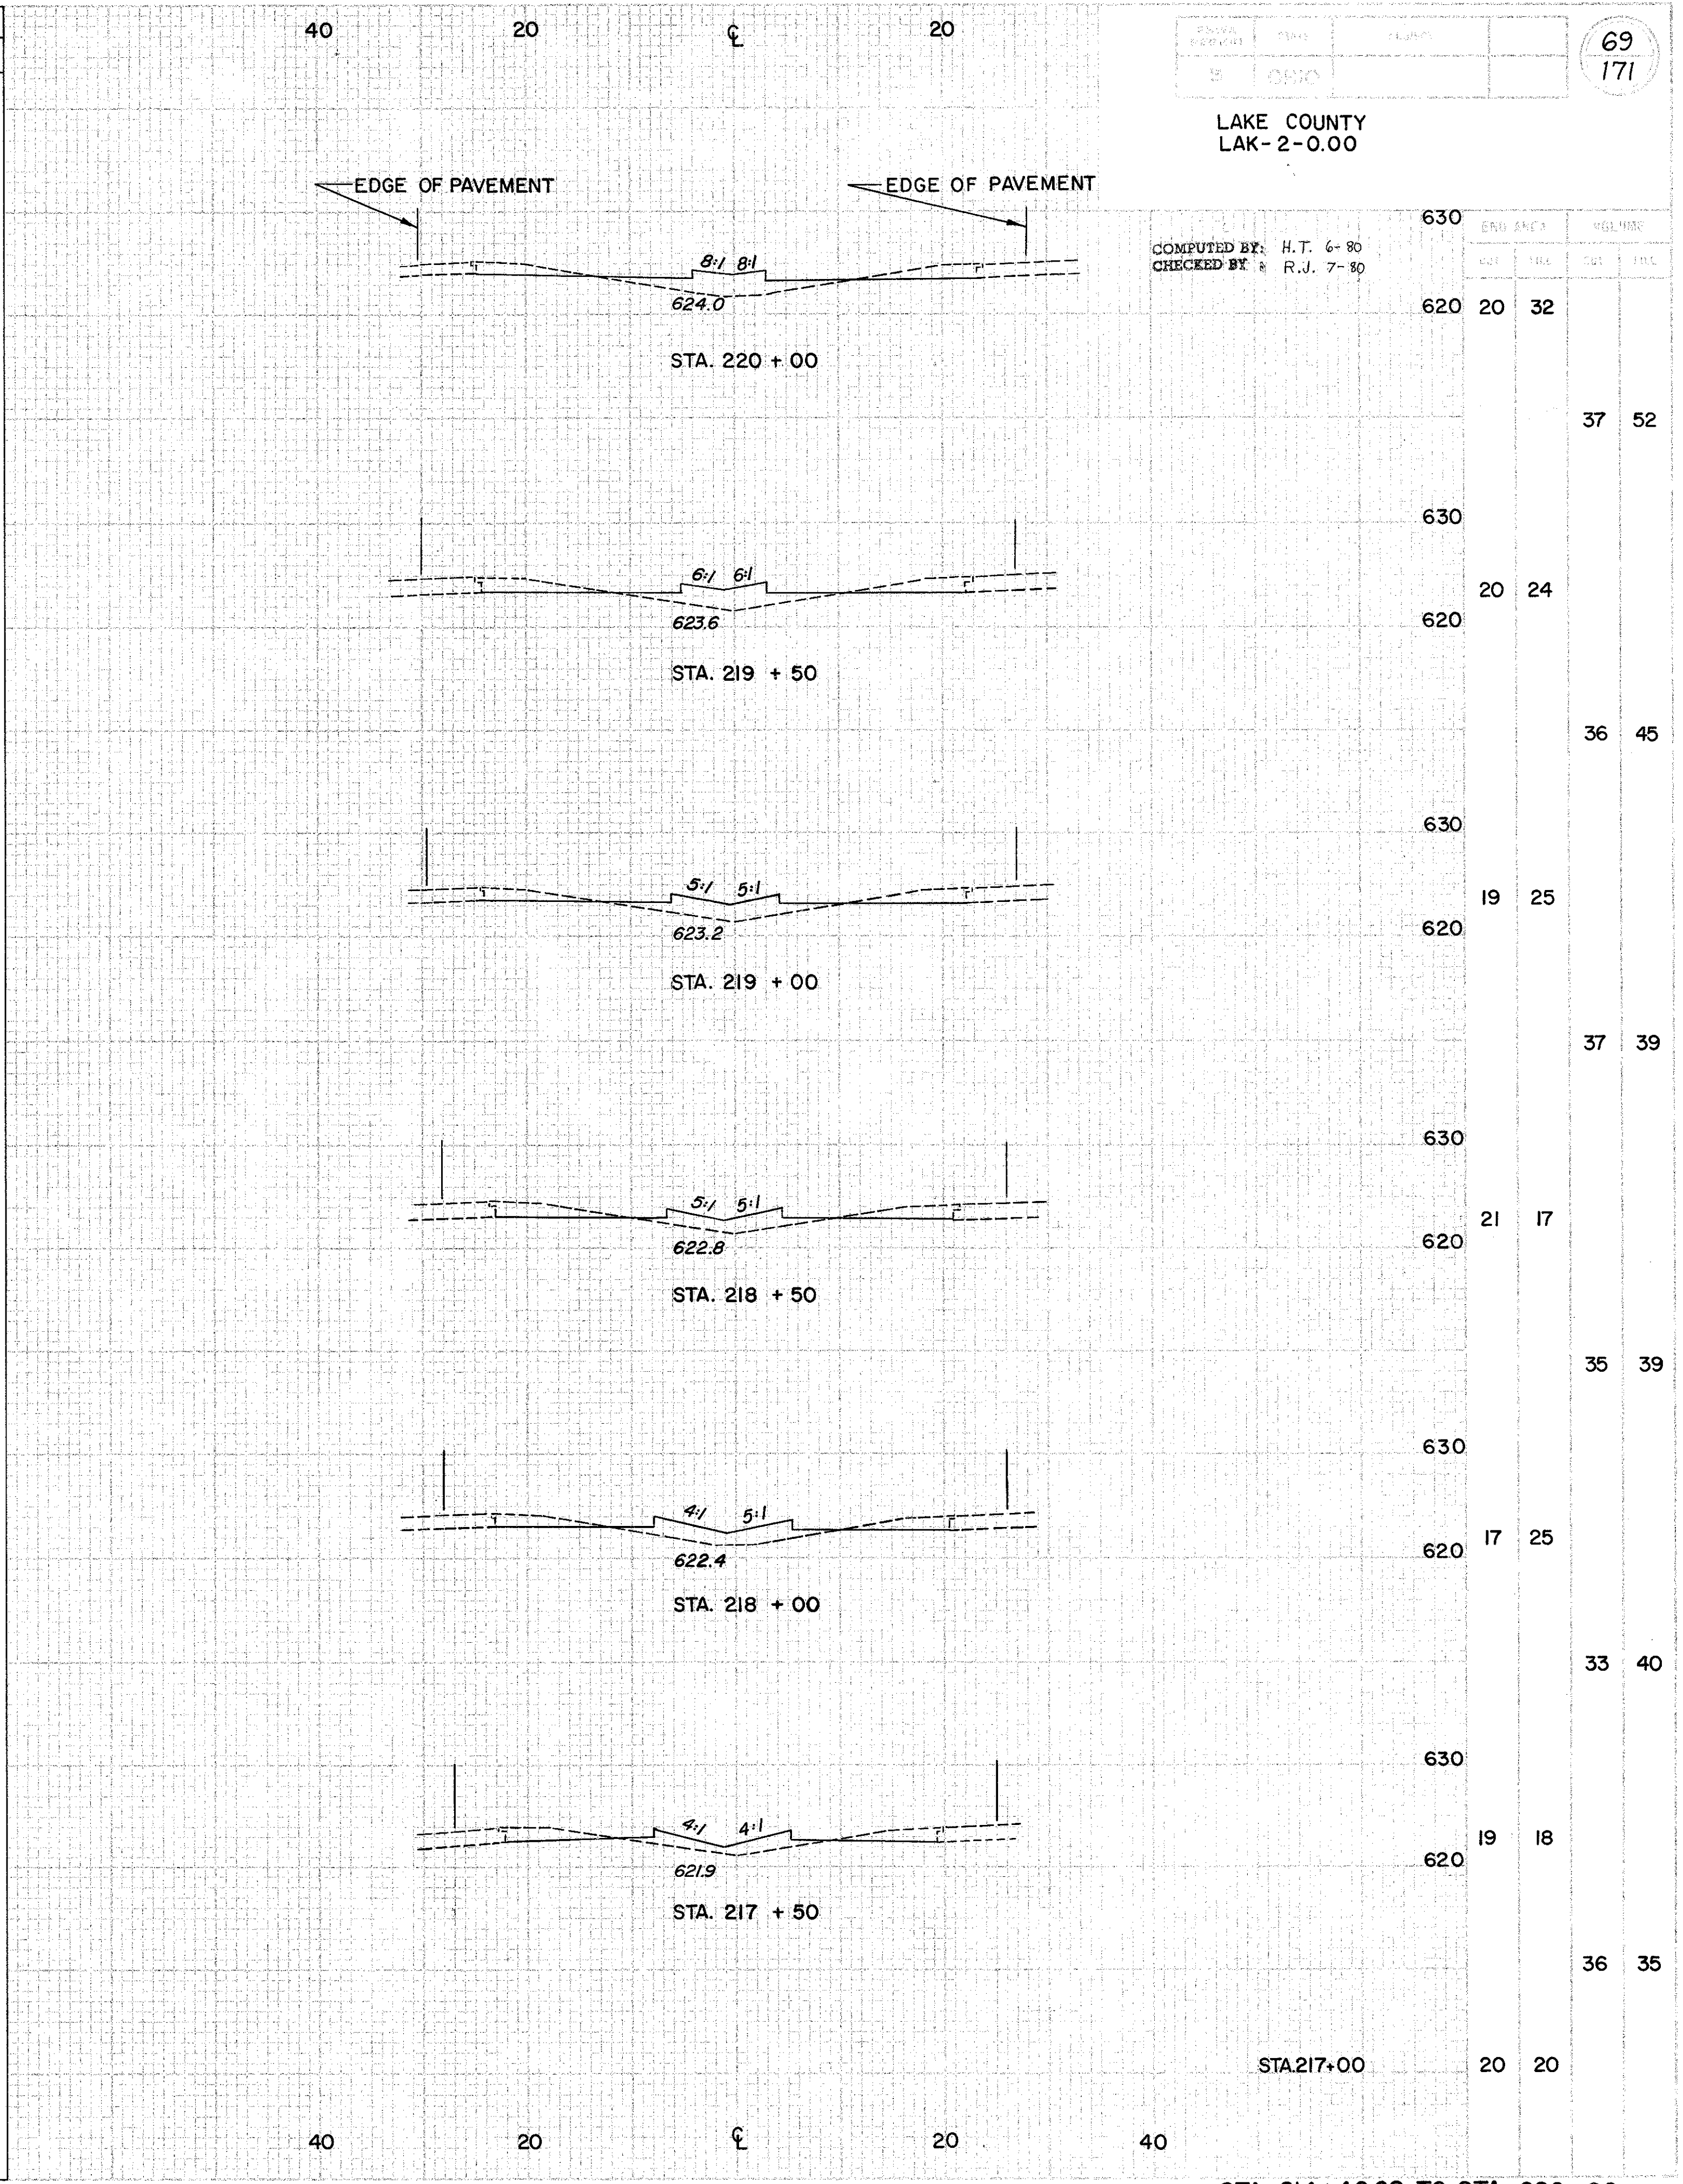

COMPUTED BY: H.T. 6-80
 CHECKED BY: R.J. 7-80

END AREA		VOLUME		SEEDING	
CUT	FILL	CUT	FILL	END WIDTH	SO. YDS.
20	20				
		20	32		
				37	52
		20	24		
				36	45
		19	25		
				37	39
		21	17		
				35	39
		17	25		
				33	40
		19	18		
				36	35
		20	20		

STA. 214+46.68 TO STA. 220+00