


END AREA		VOLUME		SEEDING	
CUT	FILL	CUT	FILL	END WIDTH	SO. YDS.
0	73	0	68	86	345
0	0	0	0	77	310
				66	

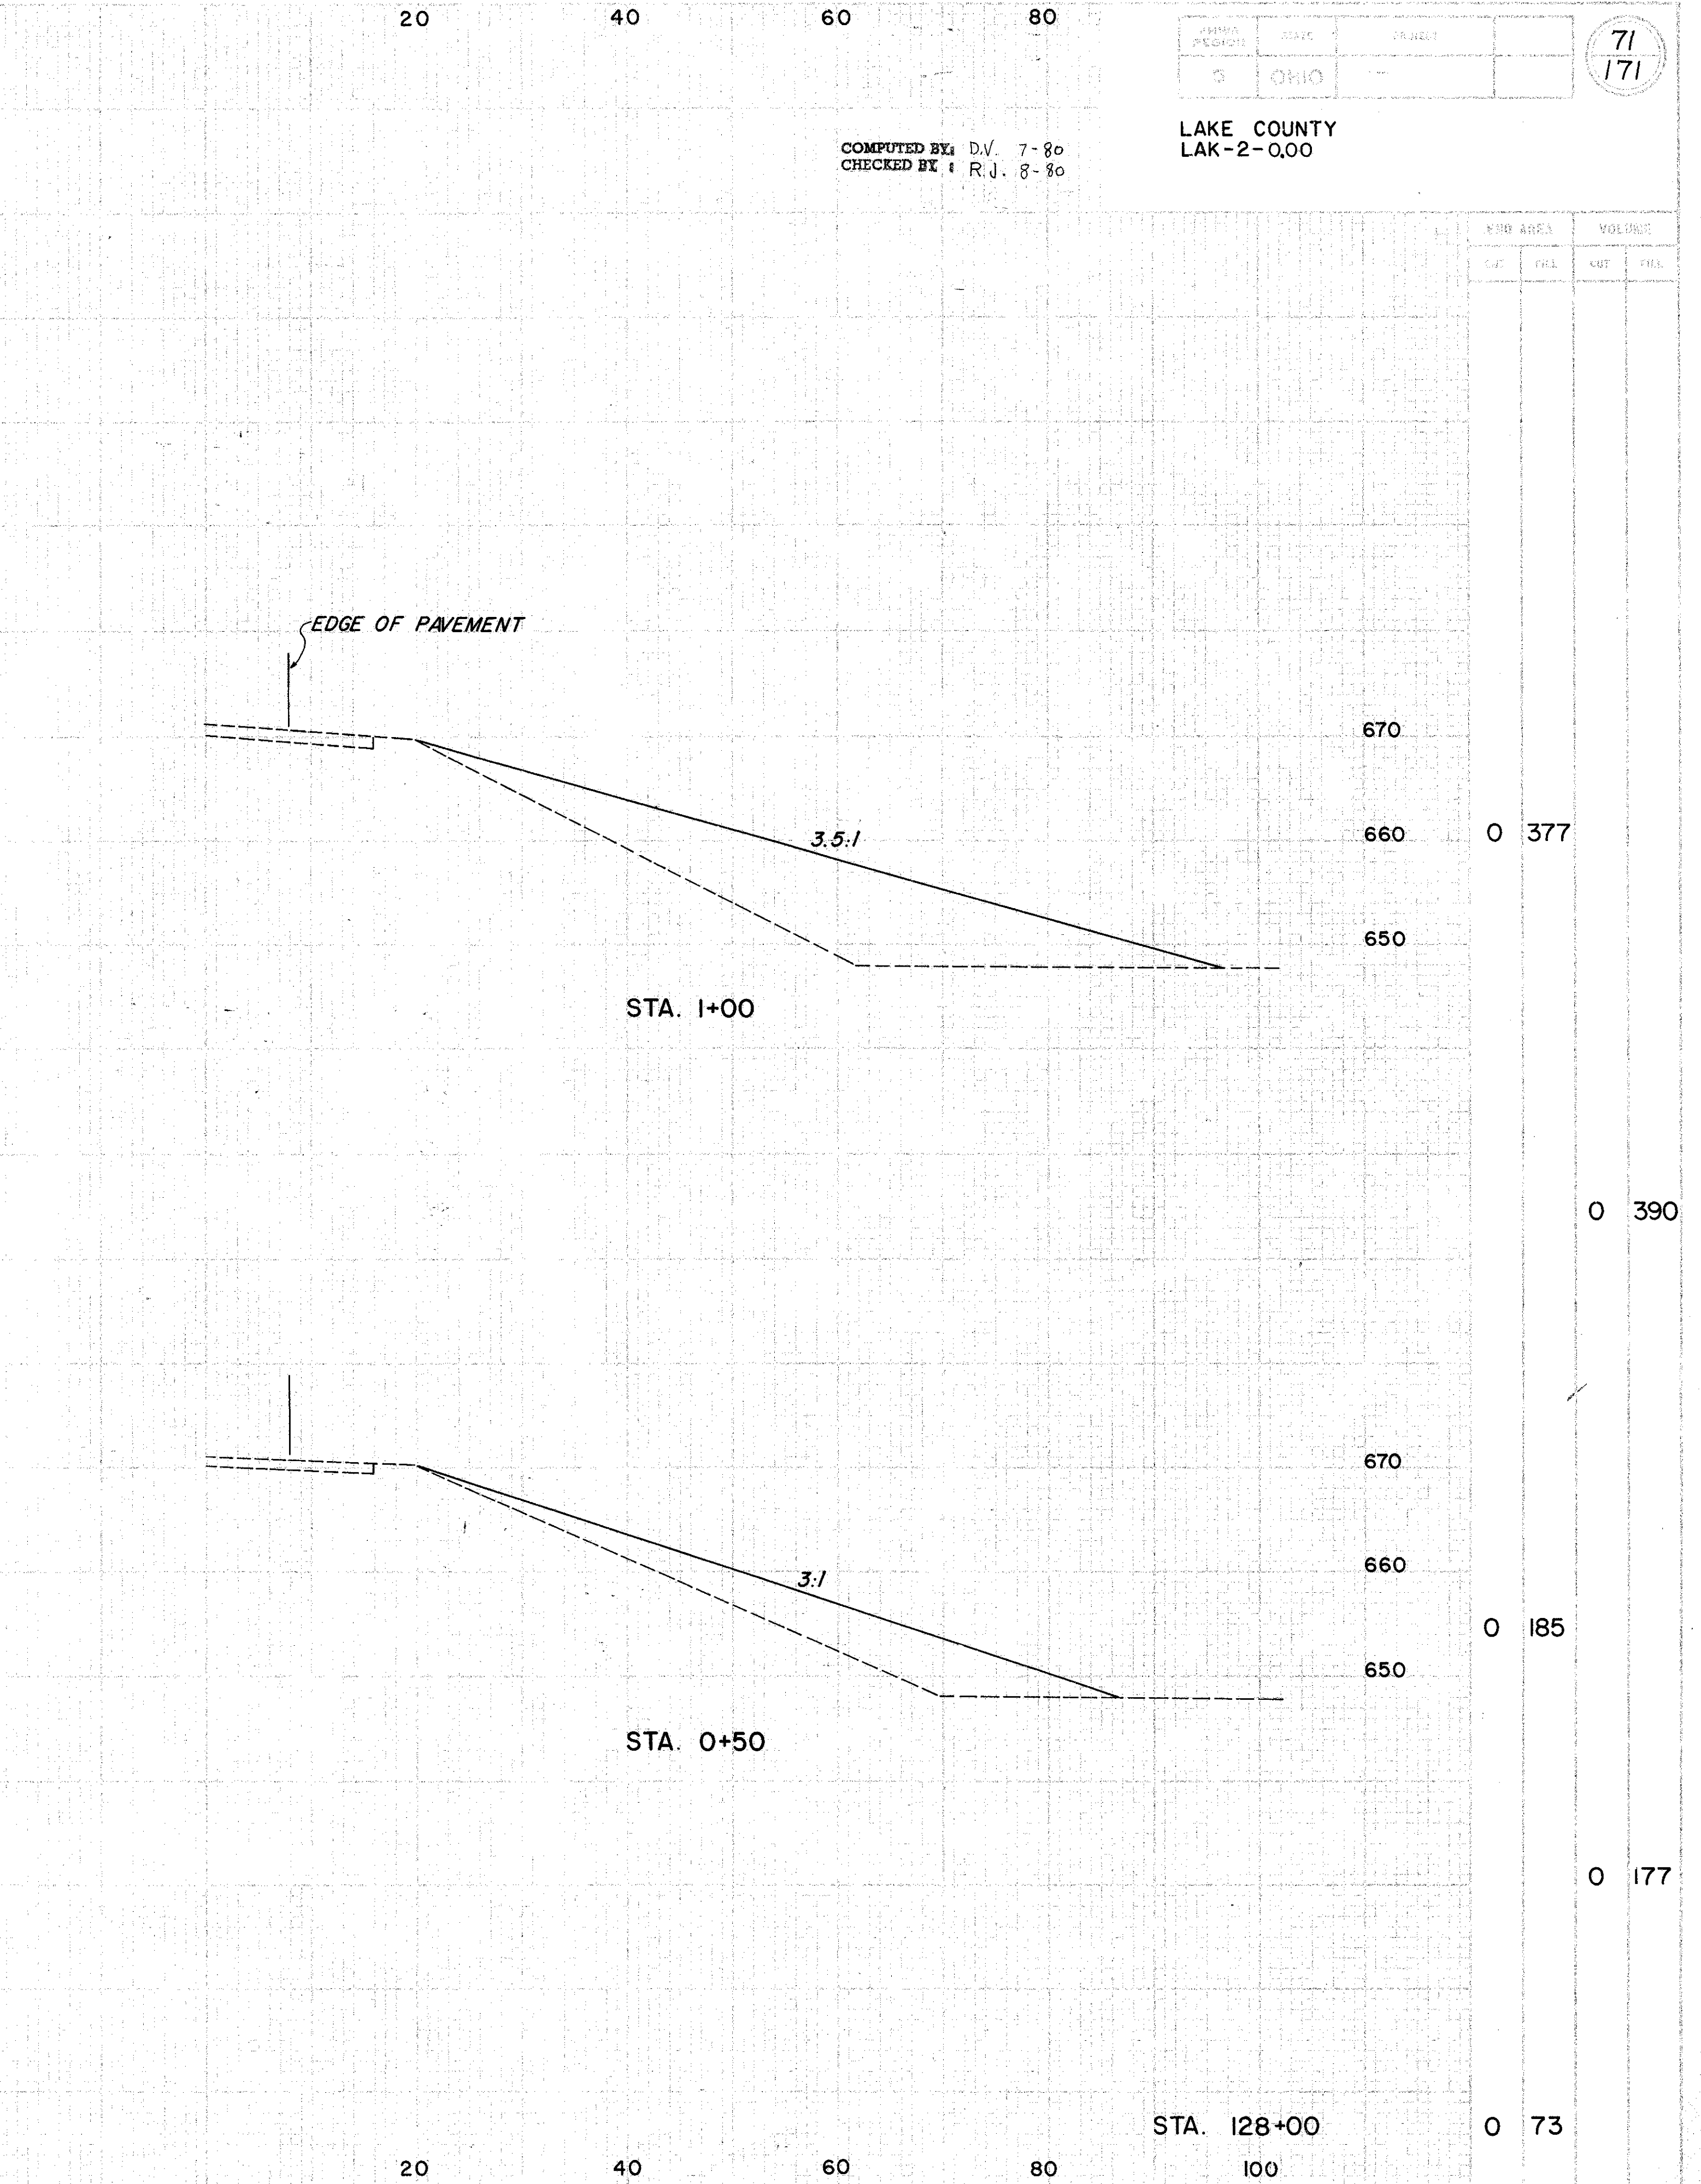

COMPUTED BY: D.V. 7-80
CHECKED BY: R.J. 8-80

LAKE COUNTY
LAK-2-0,00

END AREA		VOLUME	
CUT	FILL	CUT	FILL
0	377	0	390
0	185	0	177
0	73	0	73