


81-1

LAKE COUNTY  
LAK-2-0.00

COMPUTED BY: D.V. 7-80  
CHECKED BY: R.J. 8-80

CUMULATIVE		TOTAL	
AREA	VOLUME	AREA	VOLUME
0	336		
0	488		
0	402		
0	582		
0	494		
0	764		
0	704		
0	838		
0	621		
0	663		
0	377		

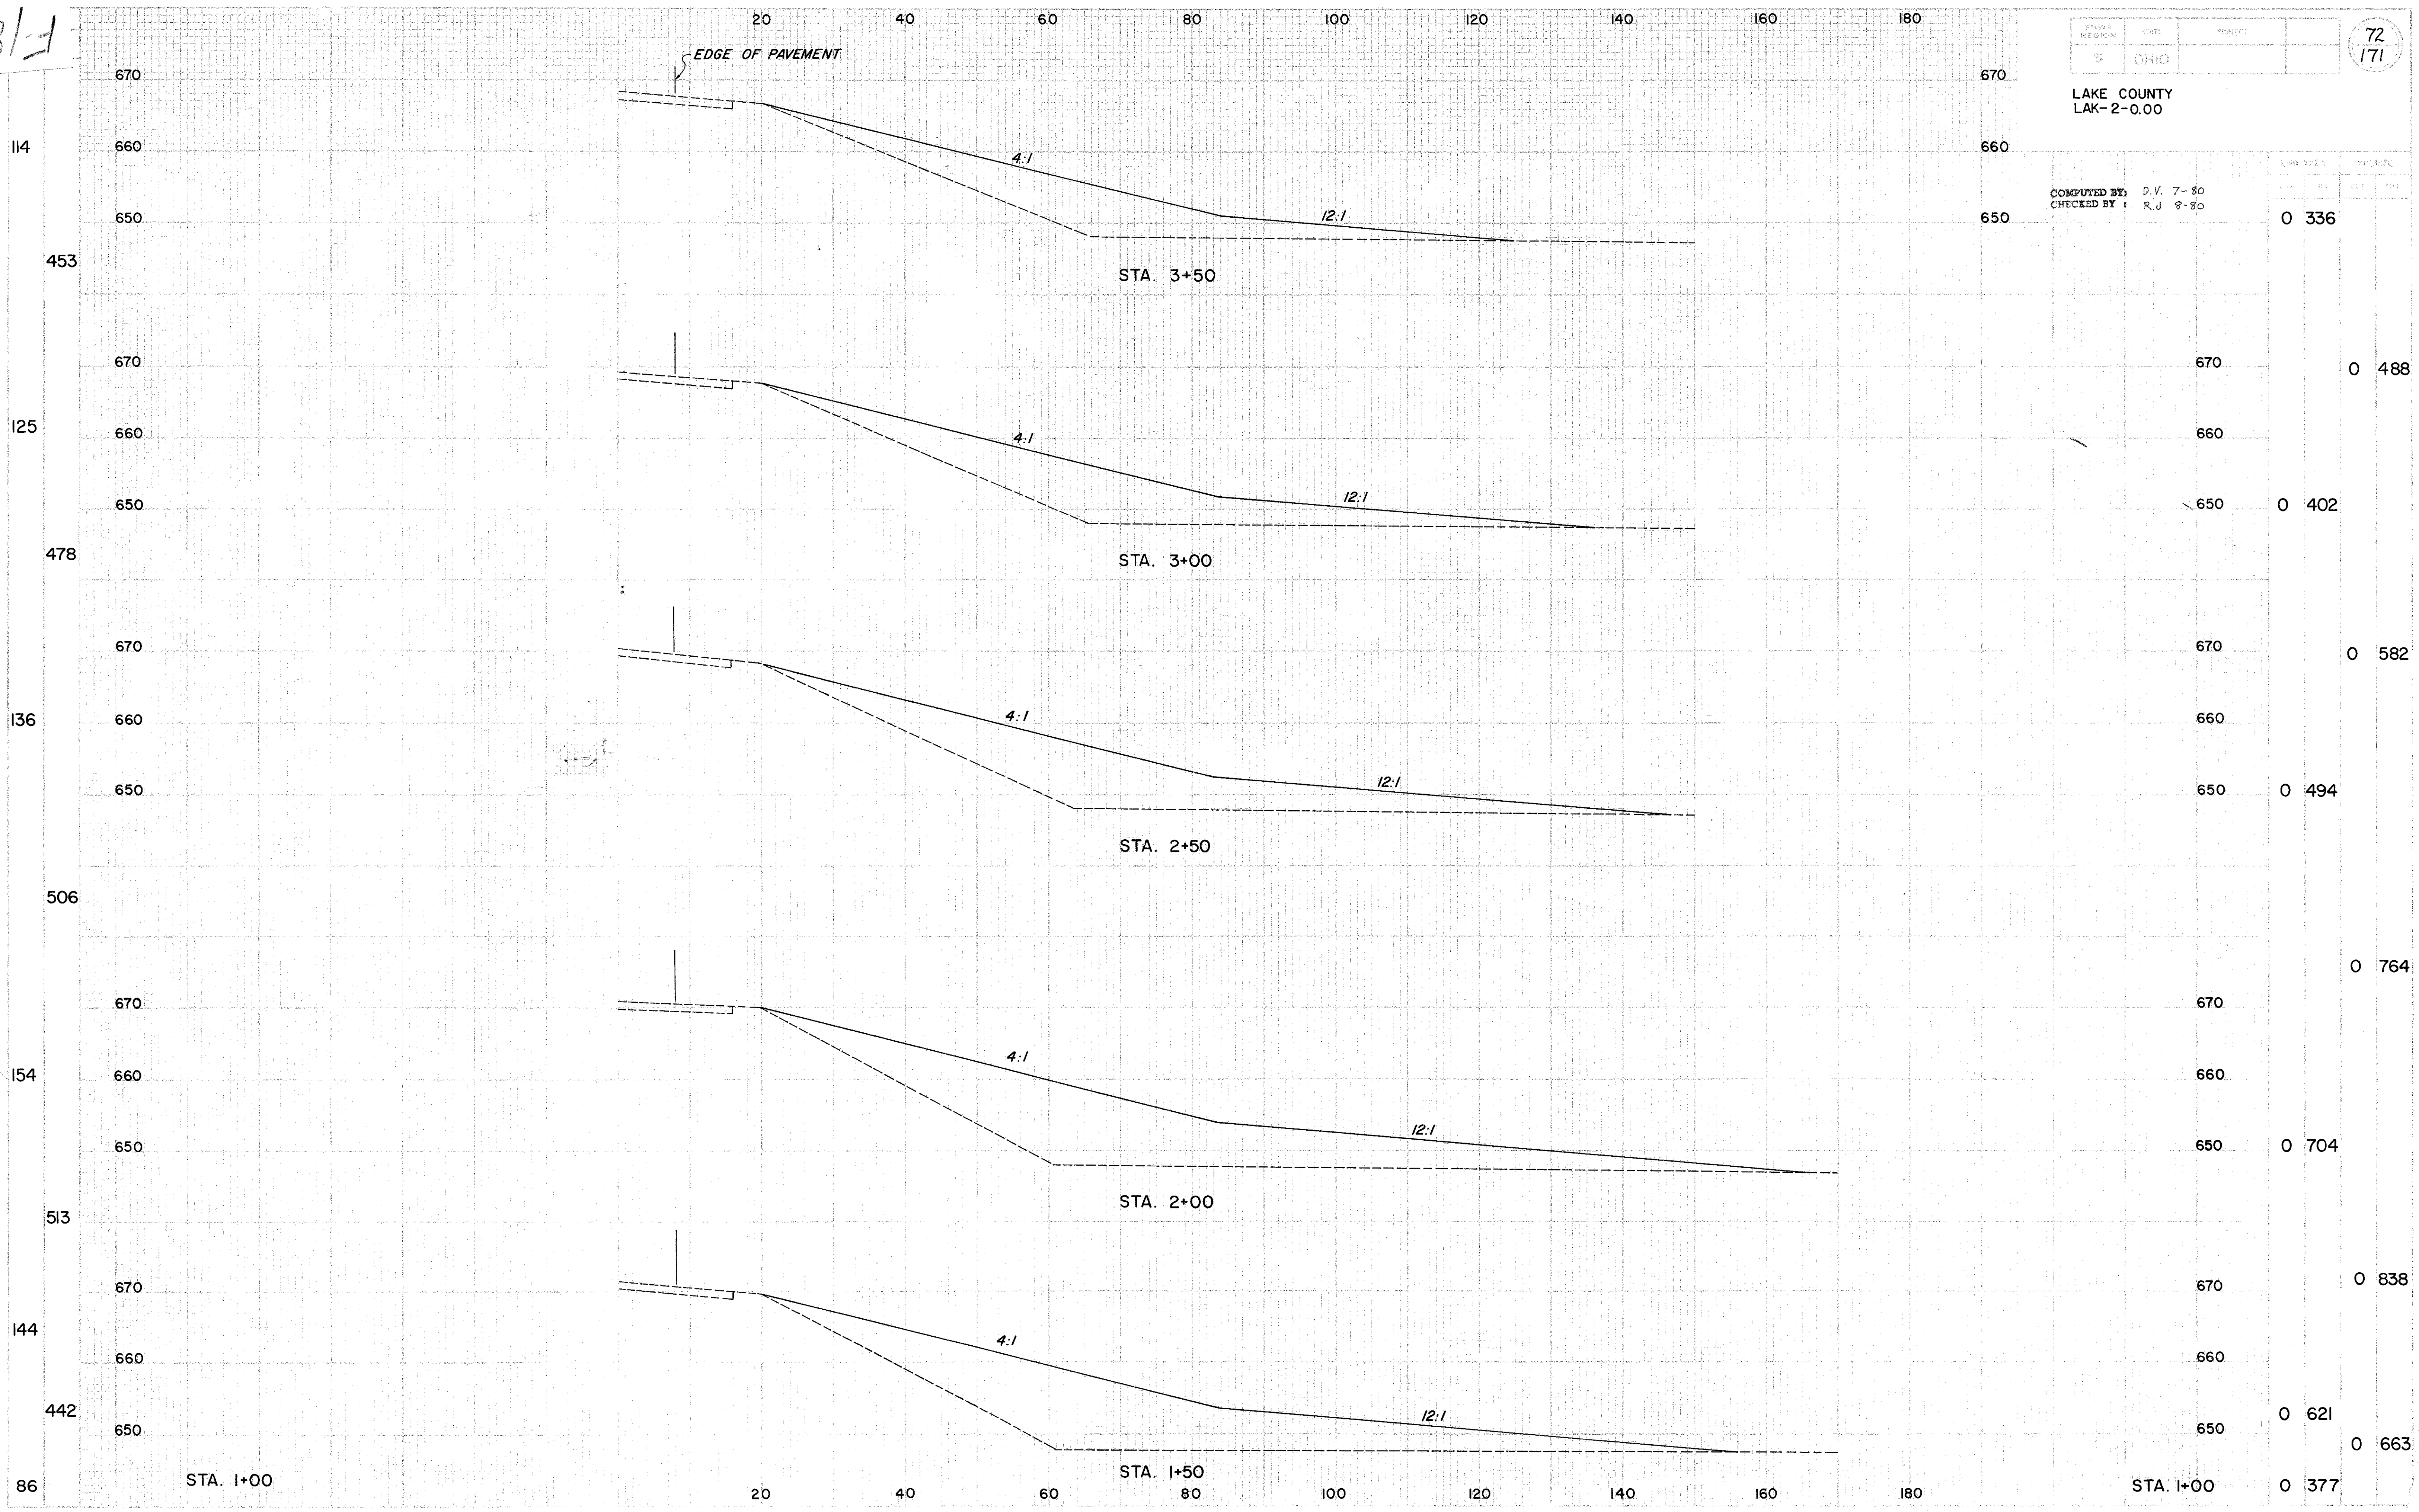

RAMP A-2 STA. 1+50 TO STA. 3+50