


END AREA		VOLUME		SEEDING	
CUT	FILL	CUT	FILL	END WIDTH	SO. YDS.
2	3				
		9	13		
8	11			0	
		15	31	69	
8	23			25	
		8	27	119	
1	6			18	
		2	6	114	
0	0			23	
				125	
				22	

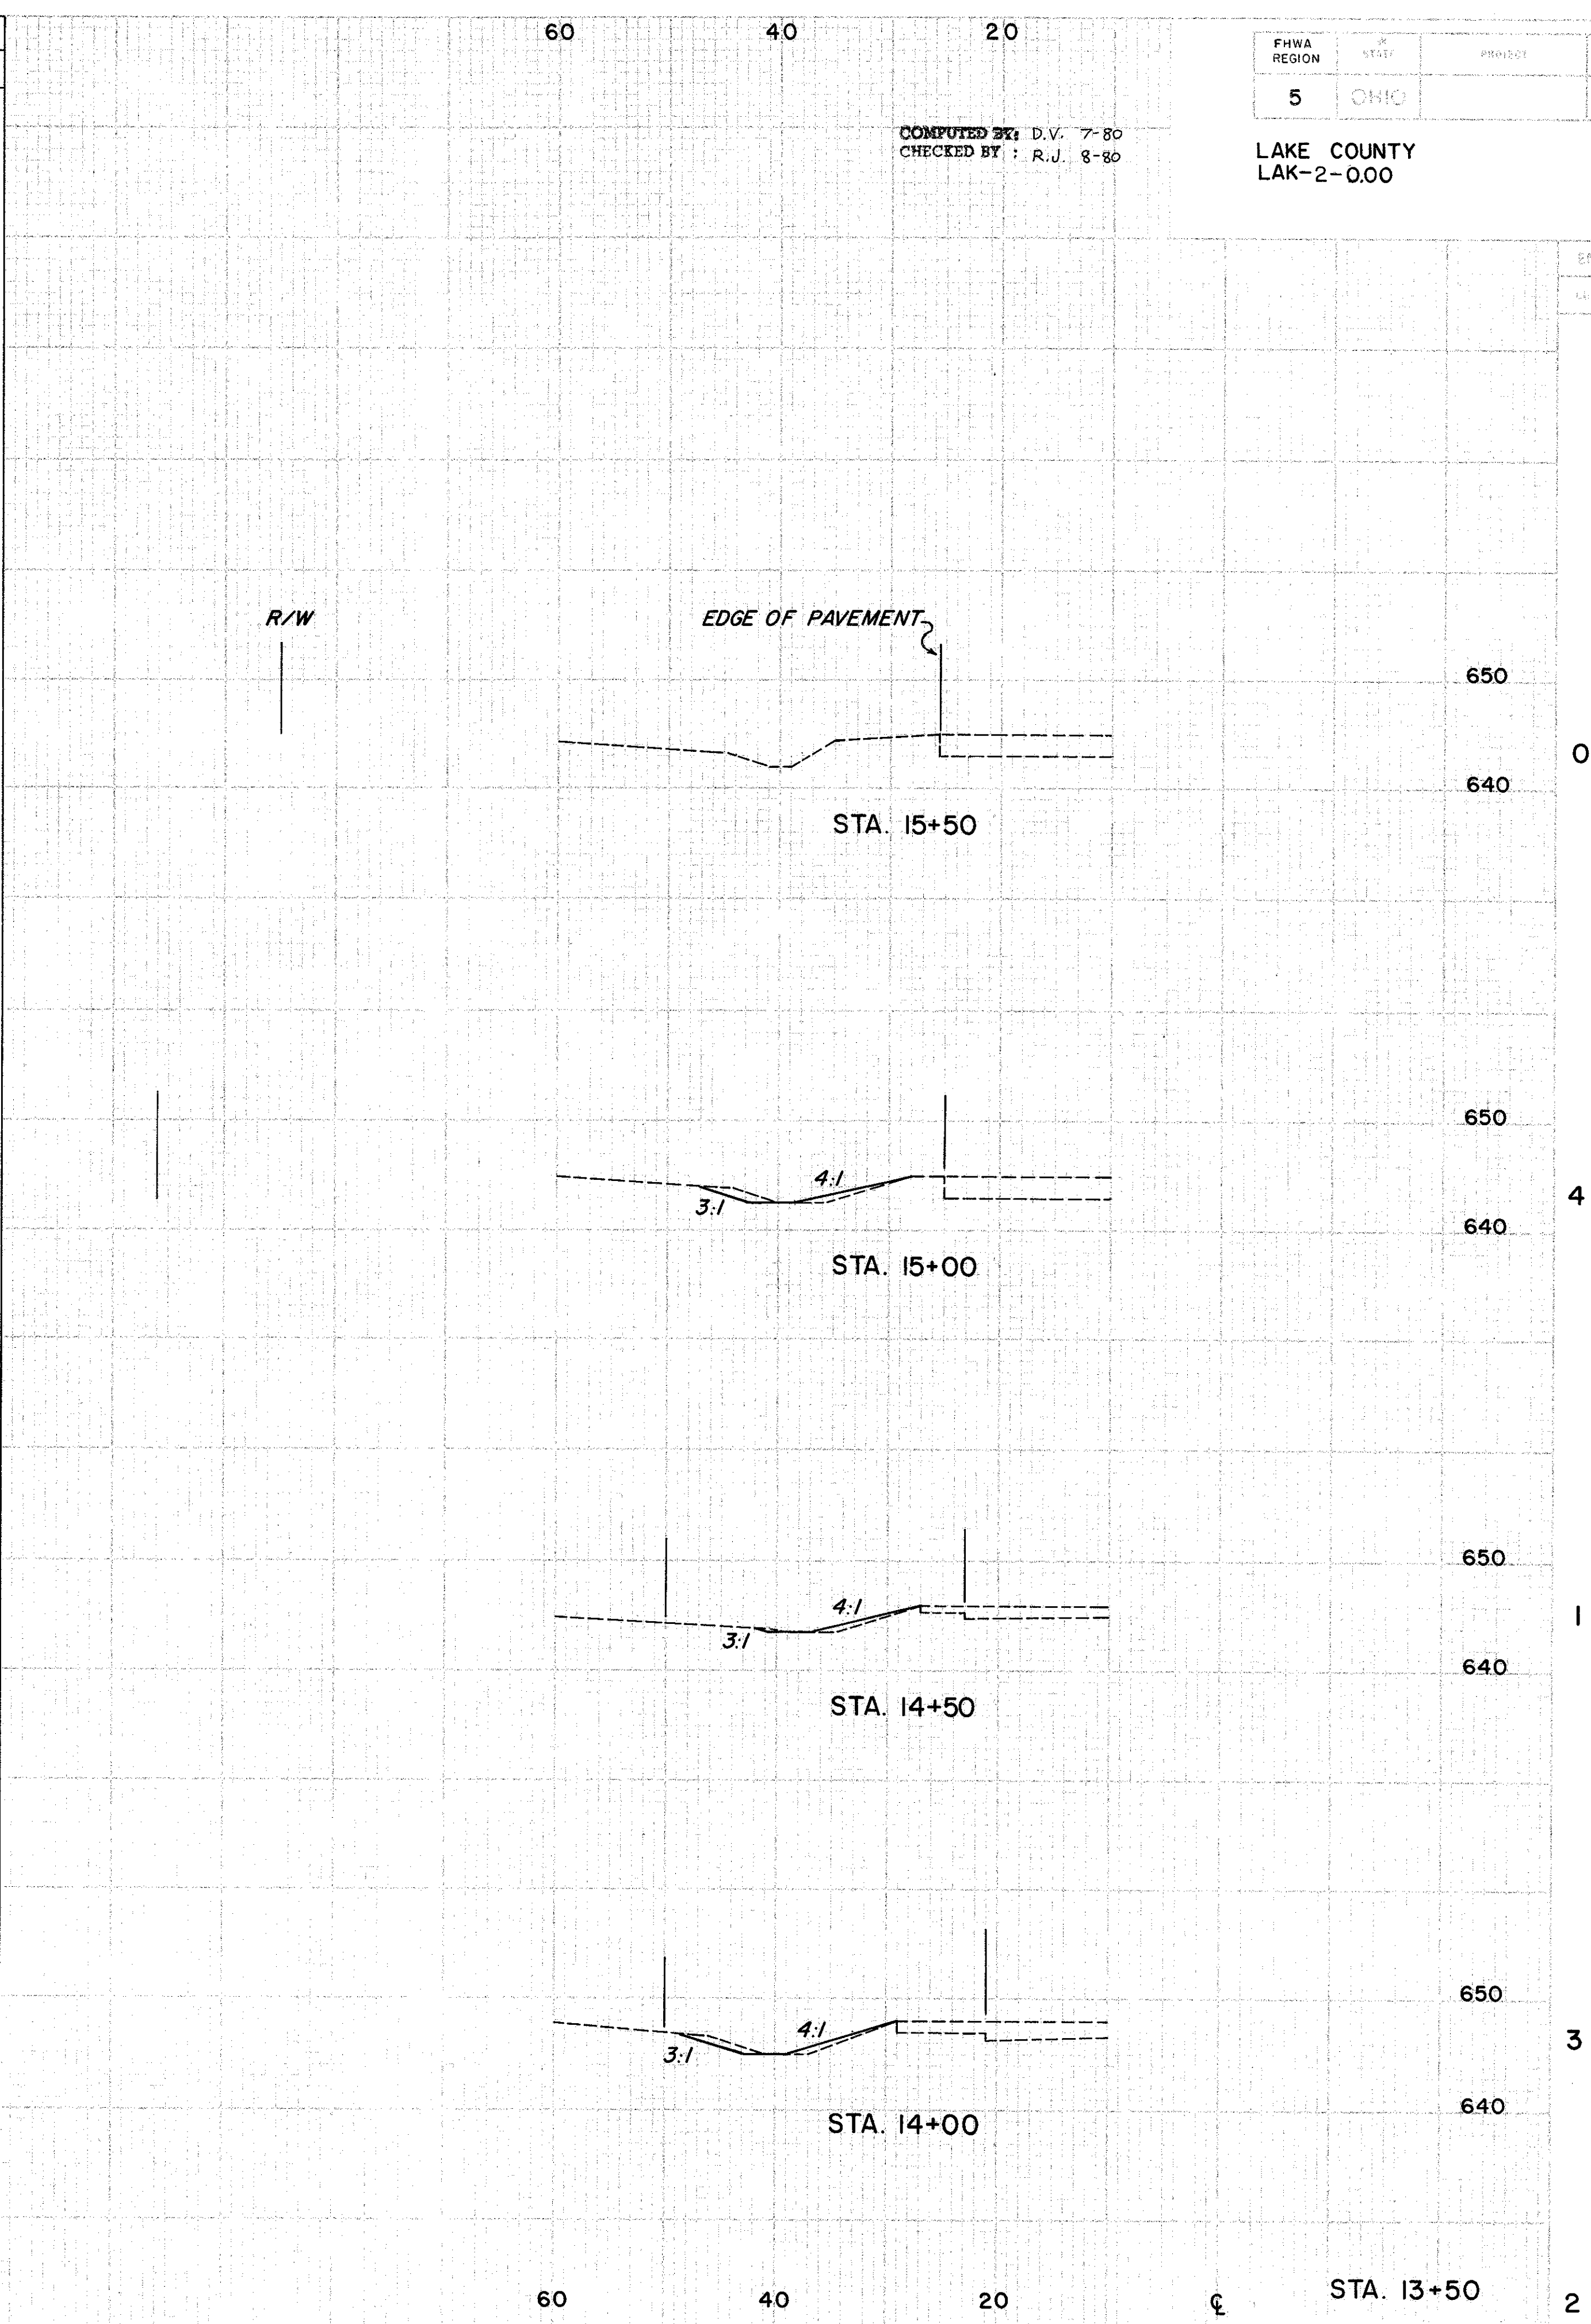

END AREA		VOLUME	
CUT	FILL	CUT	FILL
0	0		
		4	3
4	3		
		5	6
1	3		
		4	6
3	3		
		5	6
2	3		

FHWA REGION: 5  
 STATE: OHIO  
 PROJECT: LAKE COUNTY LAK-2-0.00  
 COMPUTED BY: D.V. 7-80  
 CHECKED BY: R.J. 8-80  
 76  
 171

RAMP B-1 STA. 11+50 TO STA. 15+50