


END AREA		VOLUME		SEEDING	
CUT	FILL	CUT	FILL	END WIDTH	SO. YDS.
					0
					89
					32
					169
					29
					139
					21
					58
					0

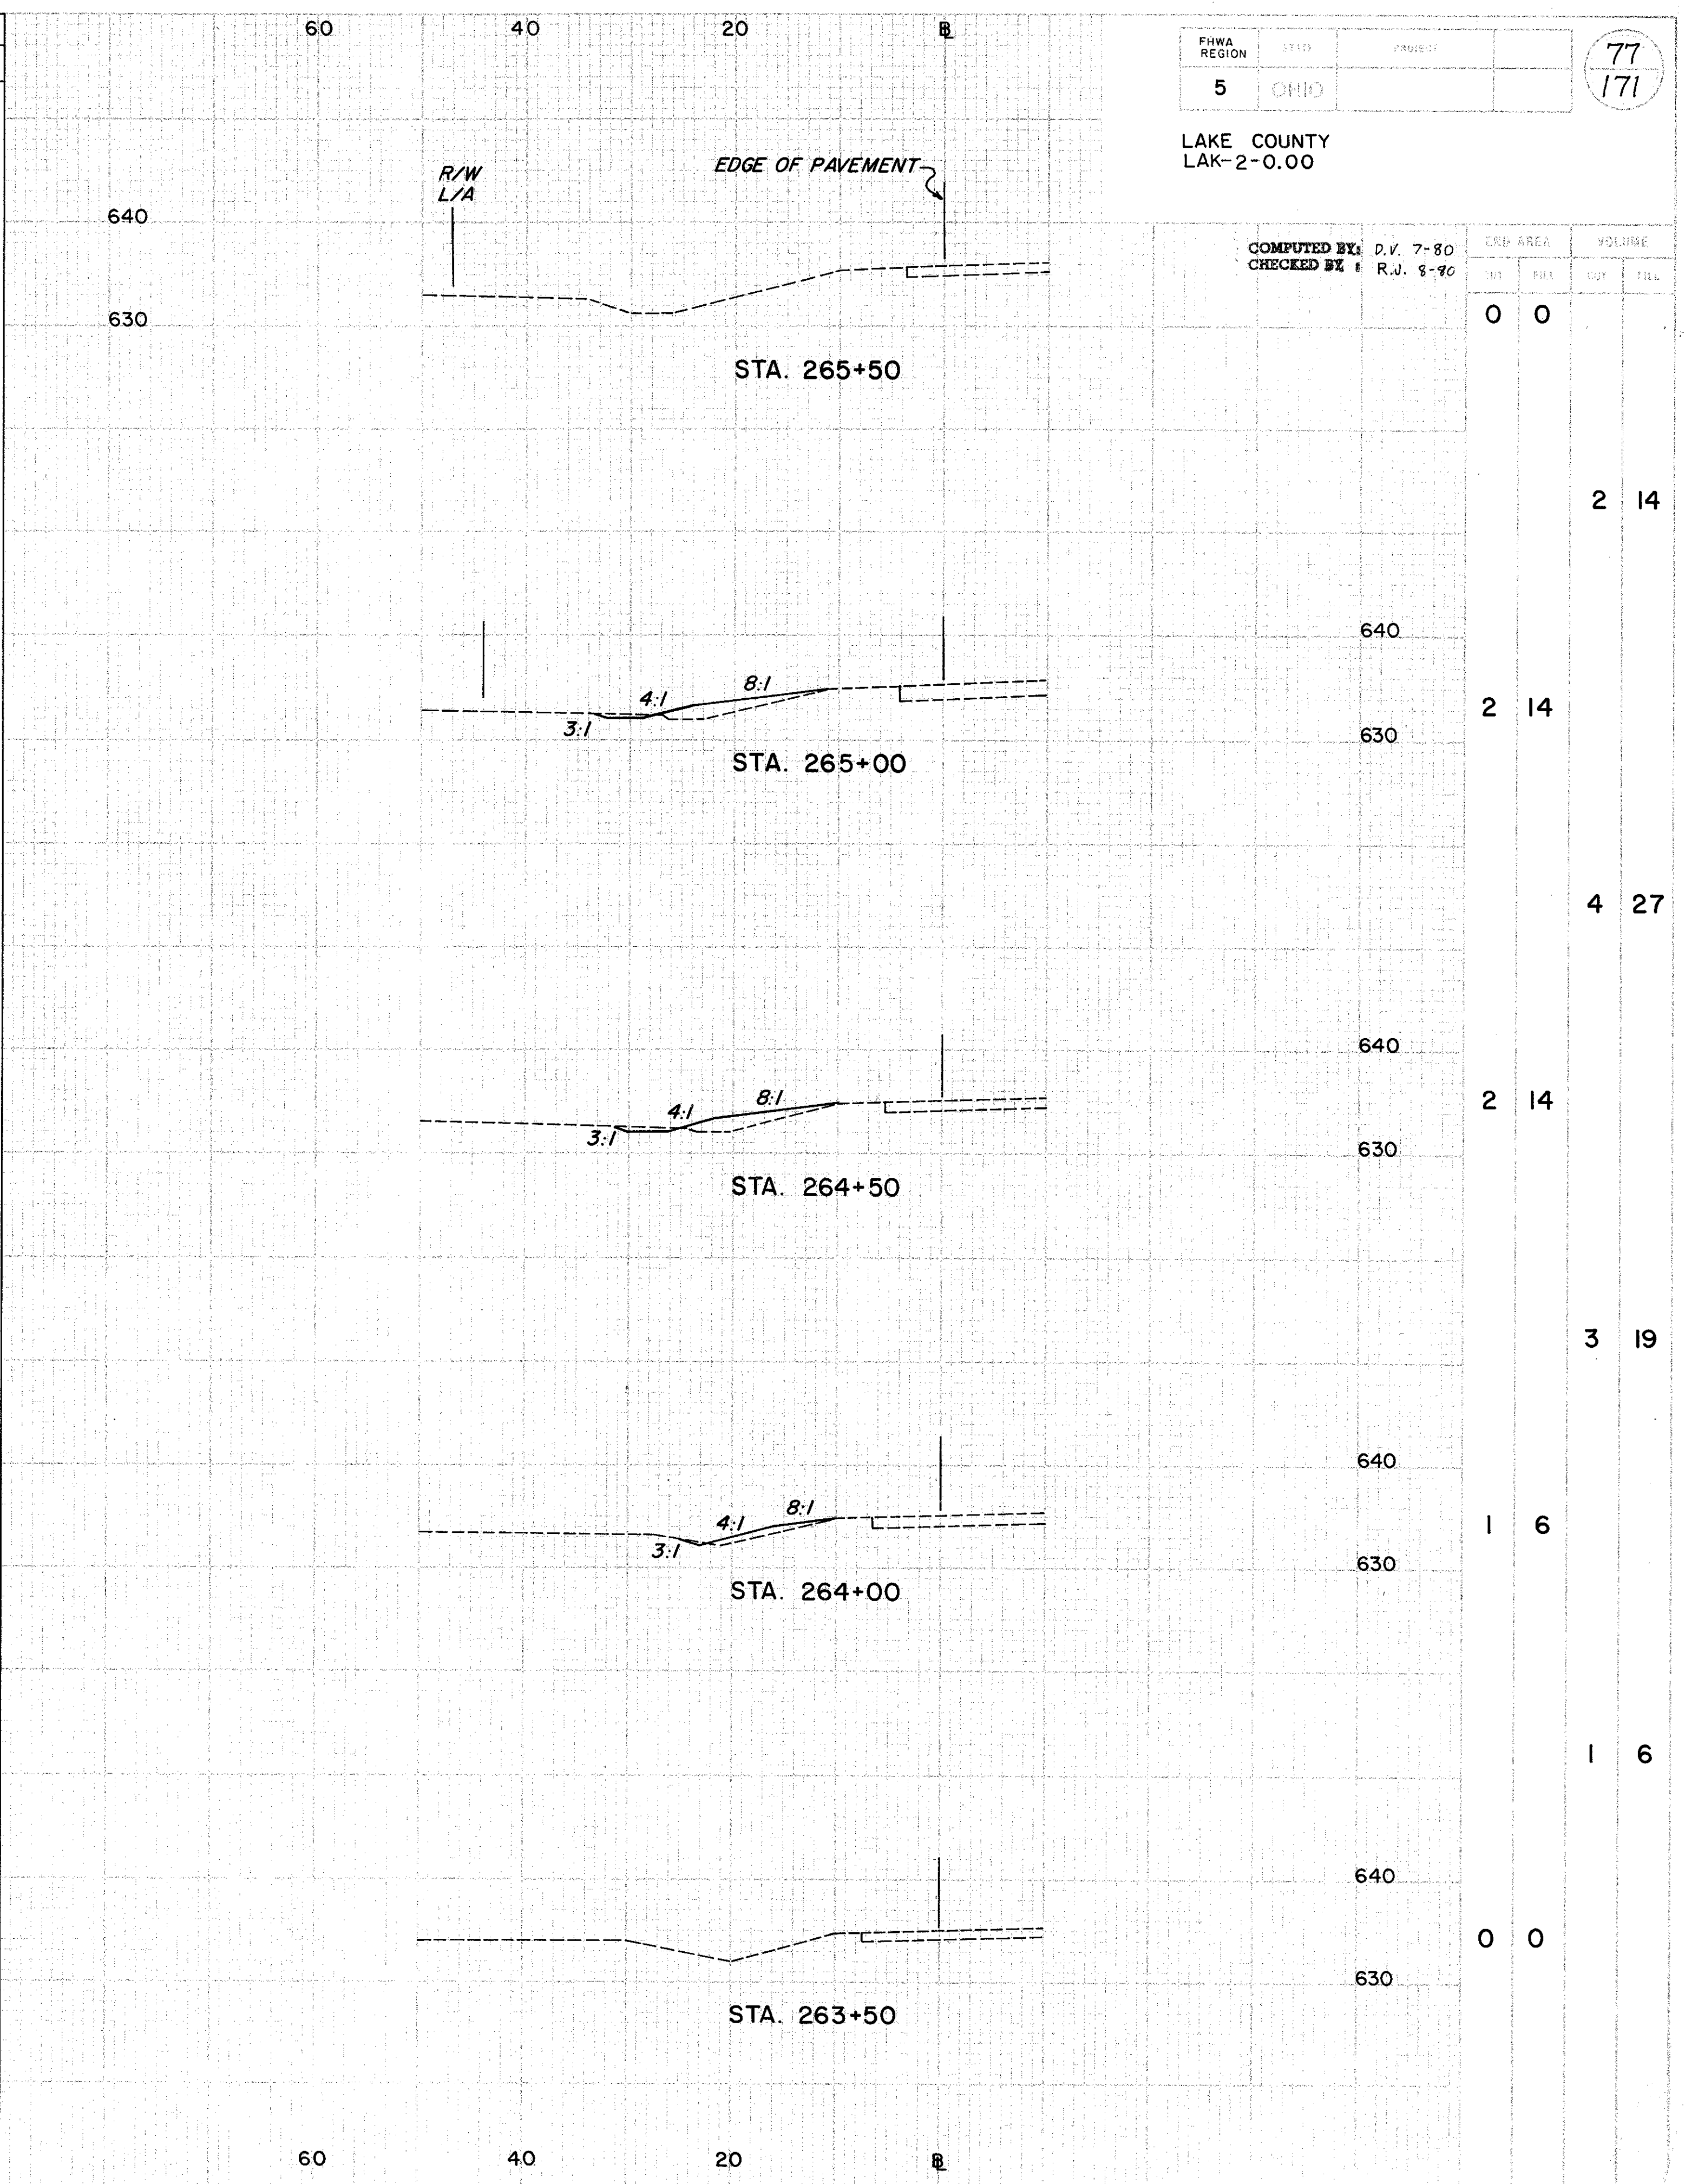

FWHA REGION	STATE	PROJECT	77
5	OHIO		171

LAKE COUNTY
LAK-2-0.00

COMPUTED BY: D.V. 7-80
CHECKED BY: R.J. 8-90

END AREA		VOLUME	
CUT	FILL	CUT	FILL
0	0		
2	14		
2	14		
4	27		
2	14		
3	19		
1	6		
1	6		
0	0		