


END AREA		VOLUME		SEEDING	
CUT	FILL	CUT	FILL	END WIDTH	SO YDS.
0	154	0	238	75	342
0	103	0	149	69	296
0	58	0	83	66	281
0	32	0	61	61	270
0	0	0	30	60	331
				59	

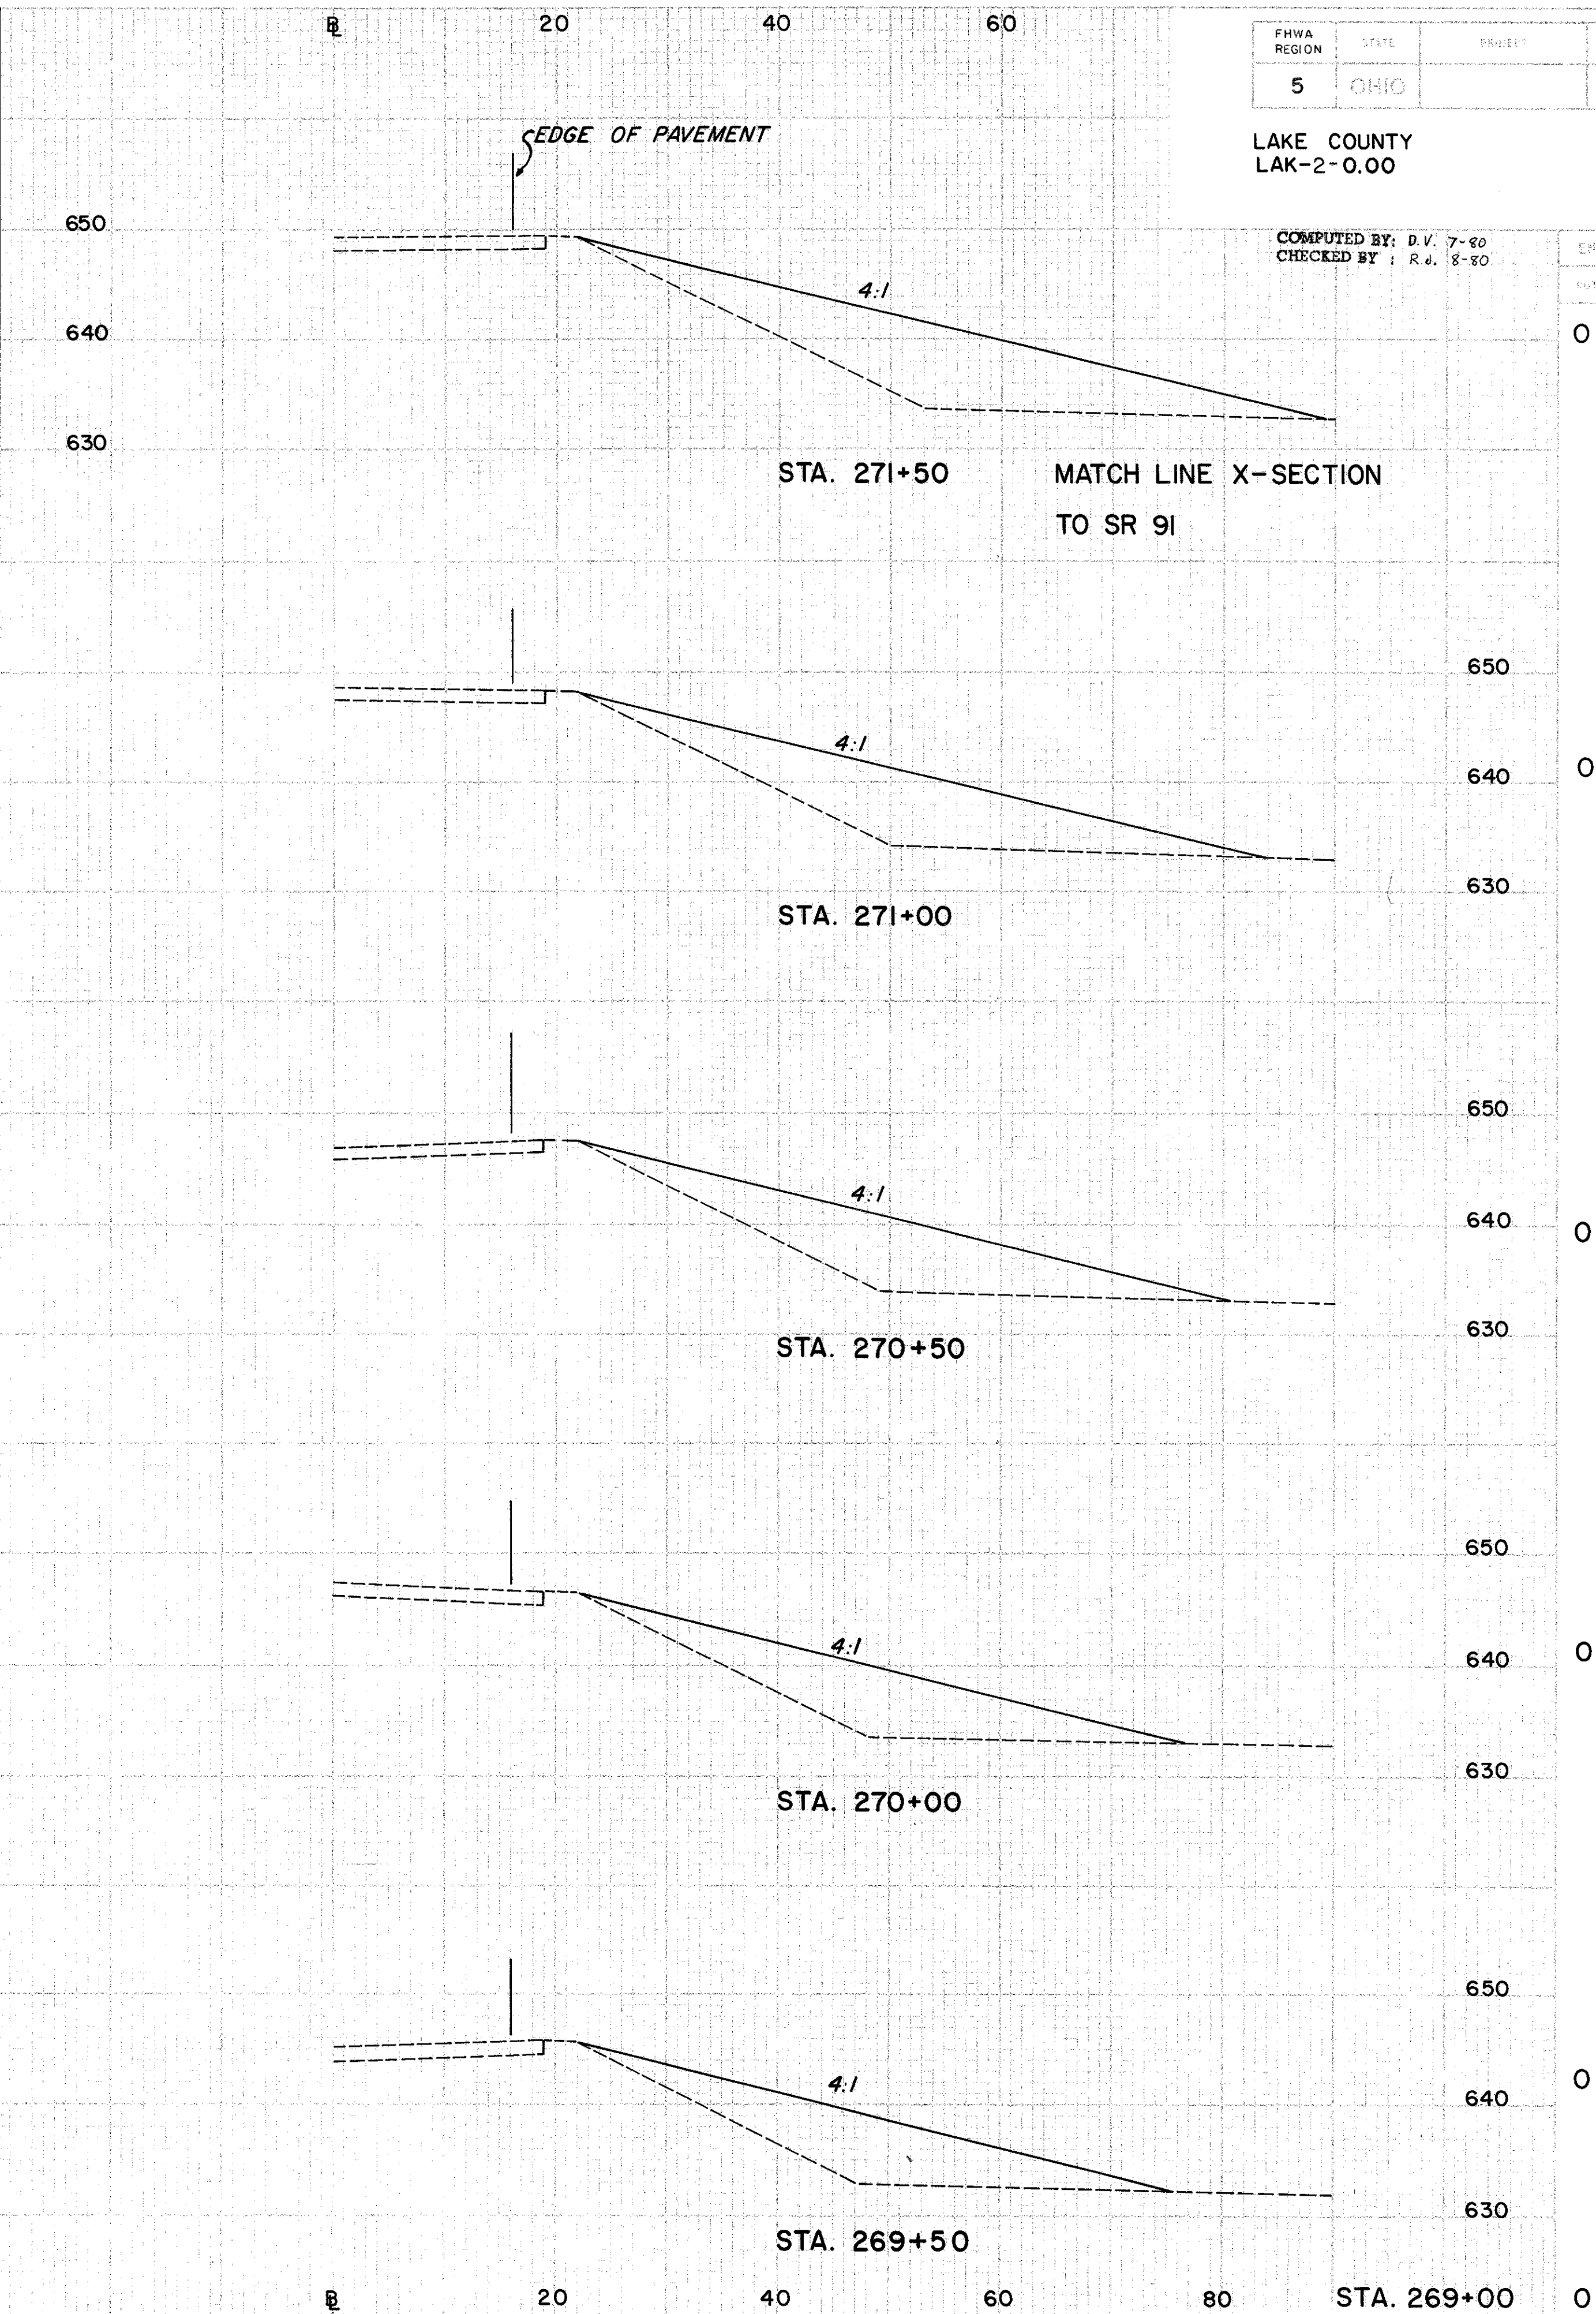

END AREA		VOLUME	
CUT	FILL	CUT	FILL
0	268	0	399
0	223	0	312
0	201	0	281
0	179	0	263
0	168	0	298
0	154	0	

FHWA REGION 5 STATE OHIO PROJECT
 LAKE COUNTY LAK-2-0.00
 COMPUTED BY: D.V. 7-80
 CHECKED BY: R.J. 8-80

78
171