


END AREA		VOLUME		SEEDING	
CUT	FILL	CUT	FILL	END WIDTH	SQ. YDS.
0	0	0	0		
0	56	0	56		133
0	60	0	60		133
0	101	0	101		48
0	49	0	49		81
0	81	0	81		39
0	39	0	39		133
0	40	0	40		4
0	4	0	4		0
0	4	0	4		0
0	0	0	0		0

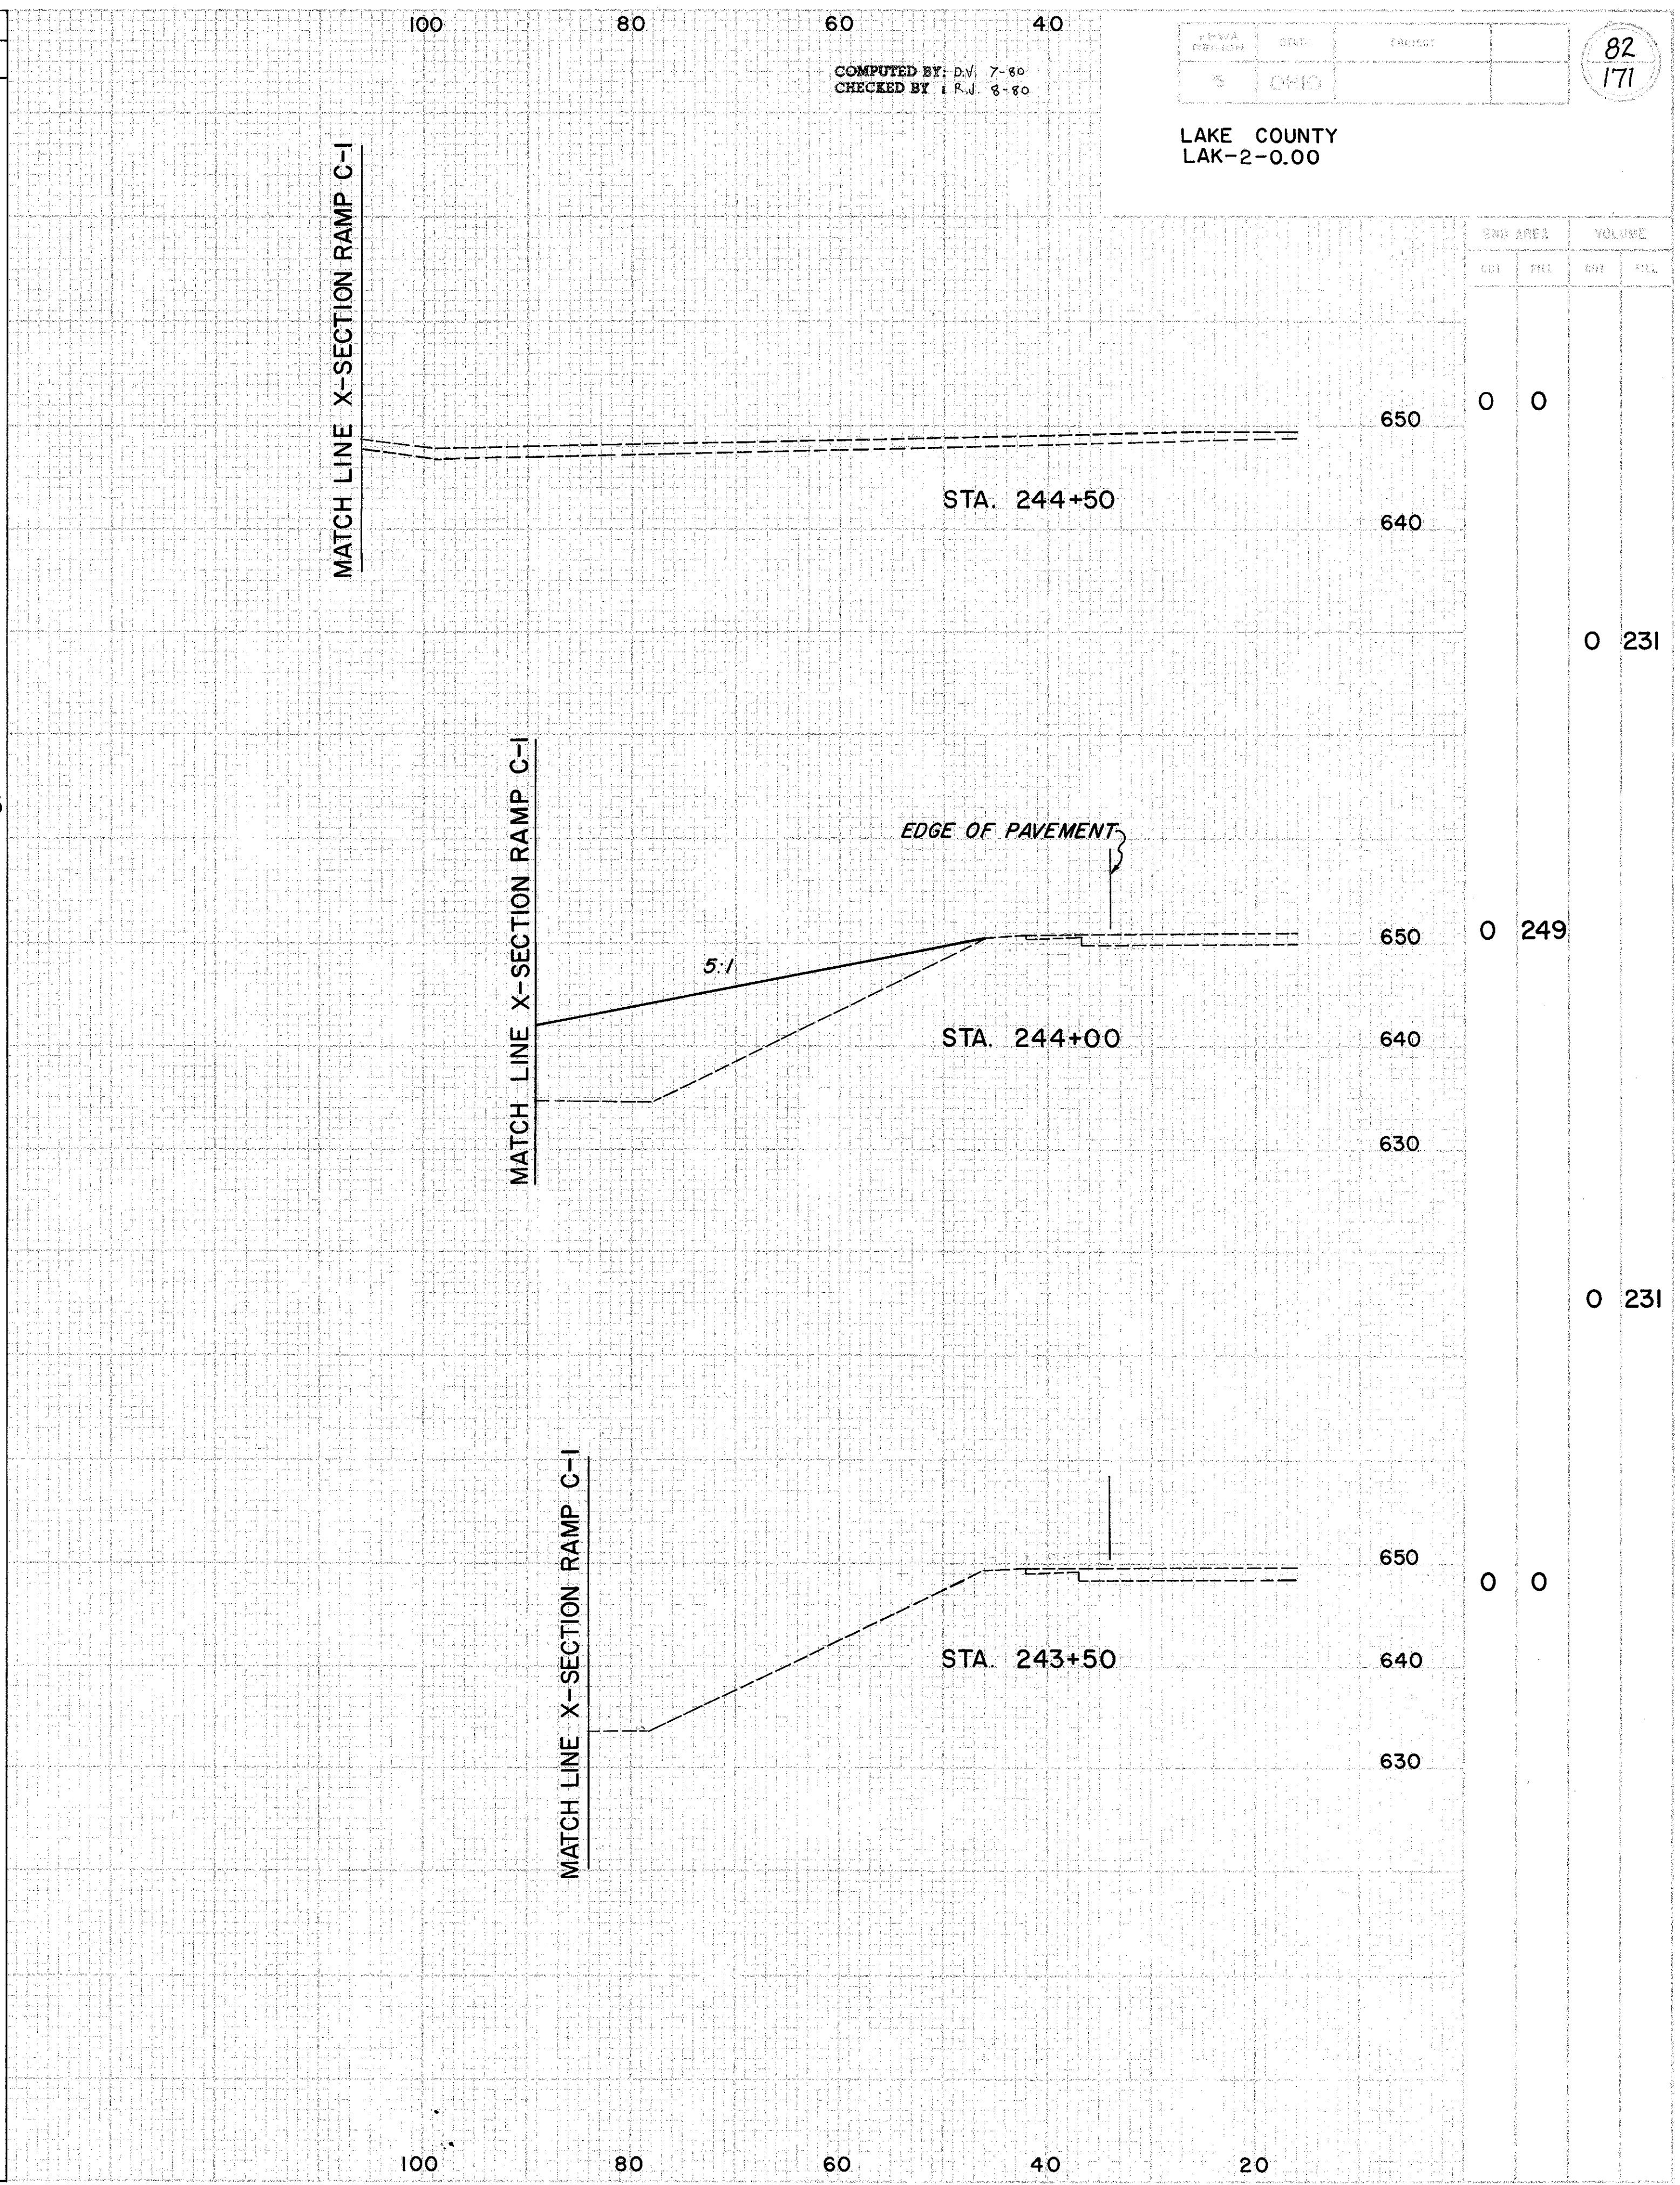

COMPUTED BY: D.M. 7-80
 CHECKED BY: R.J. 8-80

LAKE COUNTY
 LAK-2-0.00

82
 171

END AREA		VOLUME	
CUT	FILL	CUT	FILL
0	0	0	0
0	231	0	231
0	249	0	249
0	231	0	231
0	0	0	0

RAMP C-4 STA. 261+50 TO STA. 264+00
 SR. 91 STA. 243+50 TO STA. 244+50 LT.