


LAKE COUNTY
LAK-2-0.00

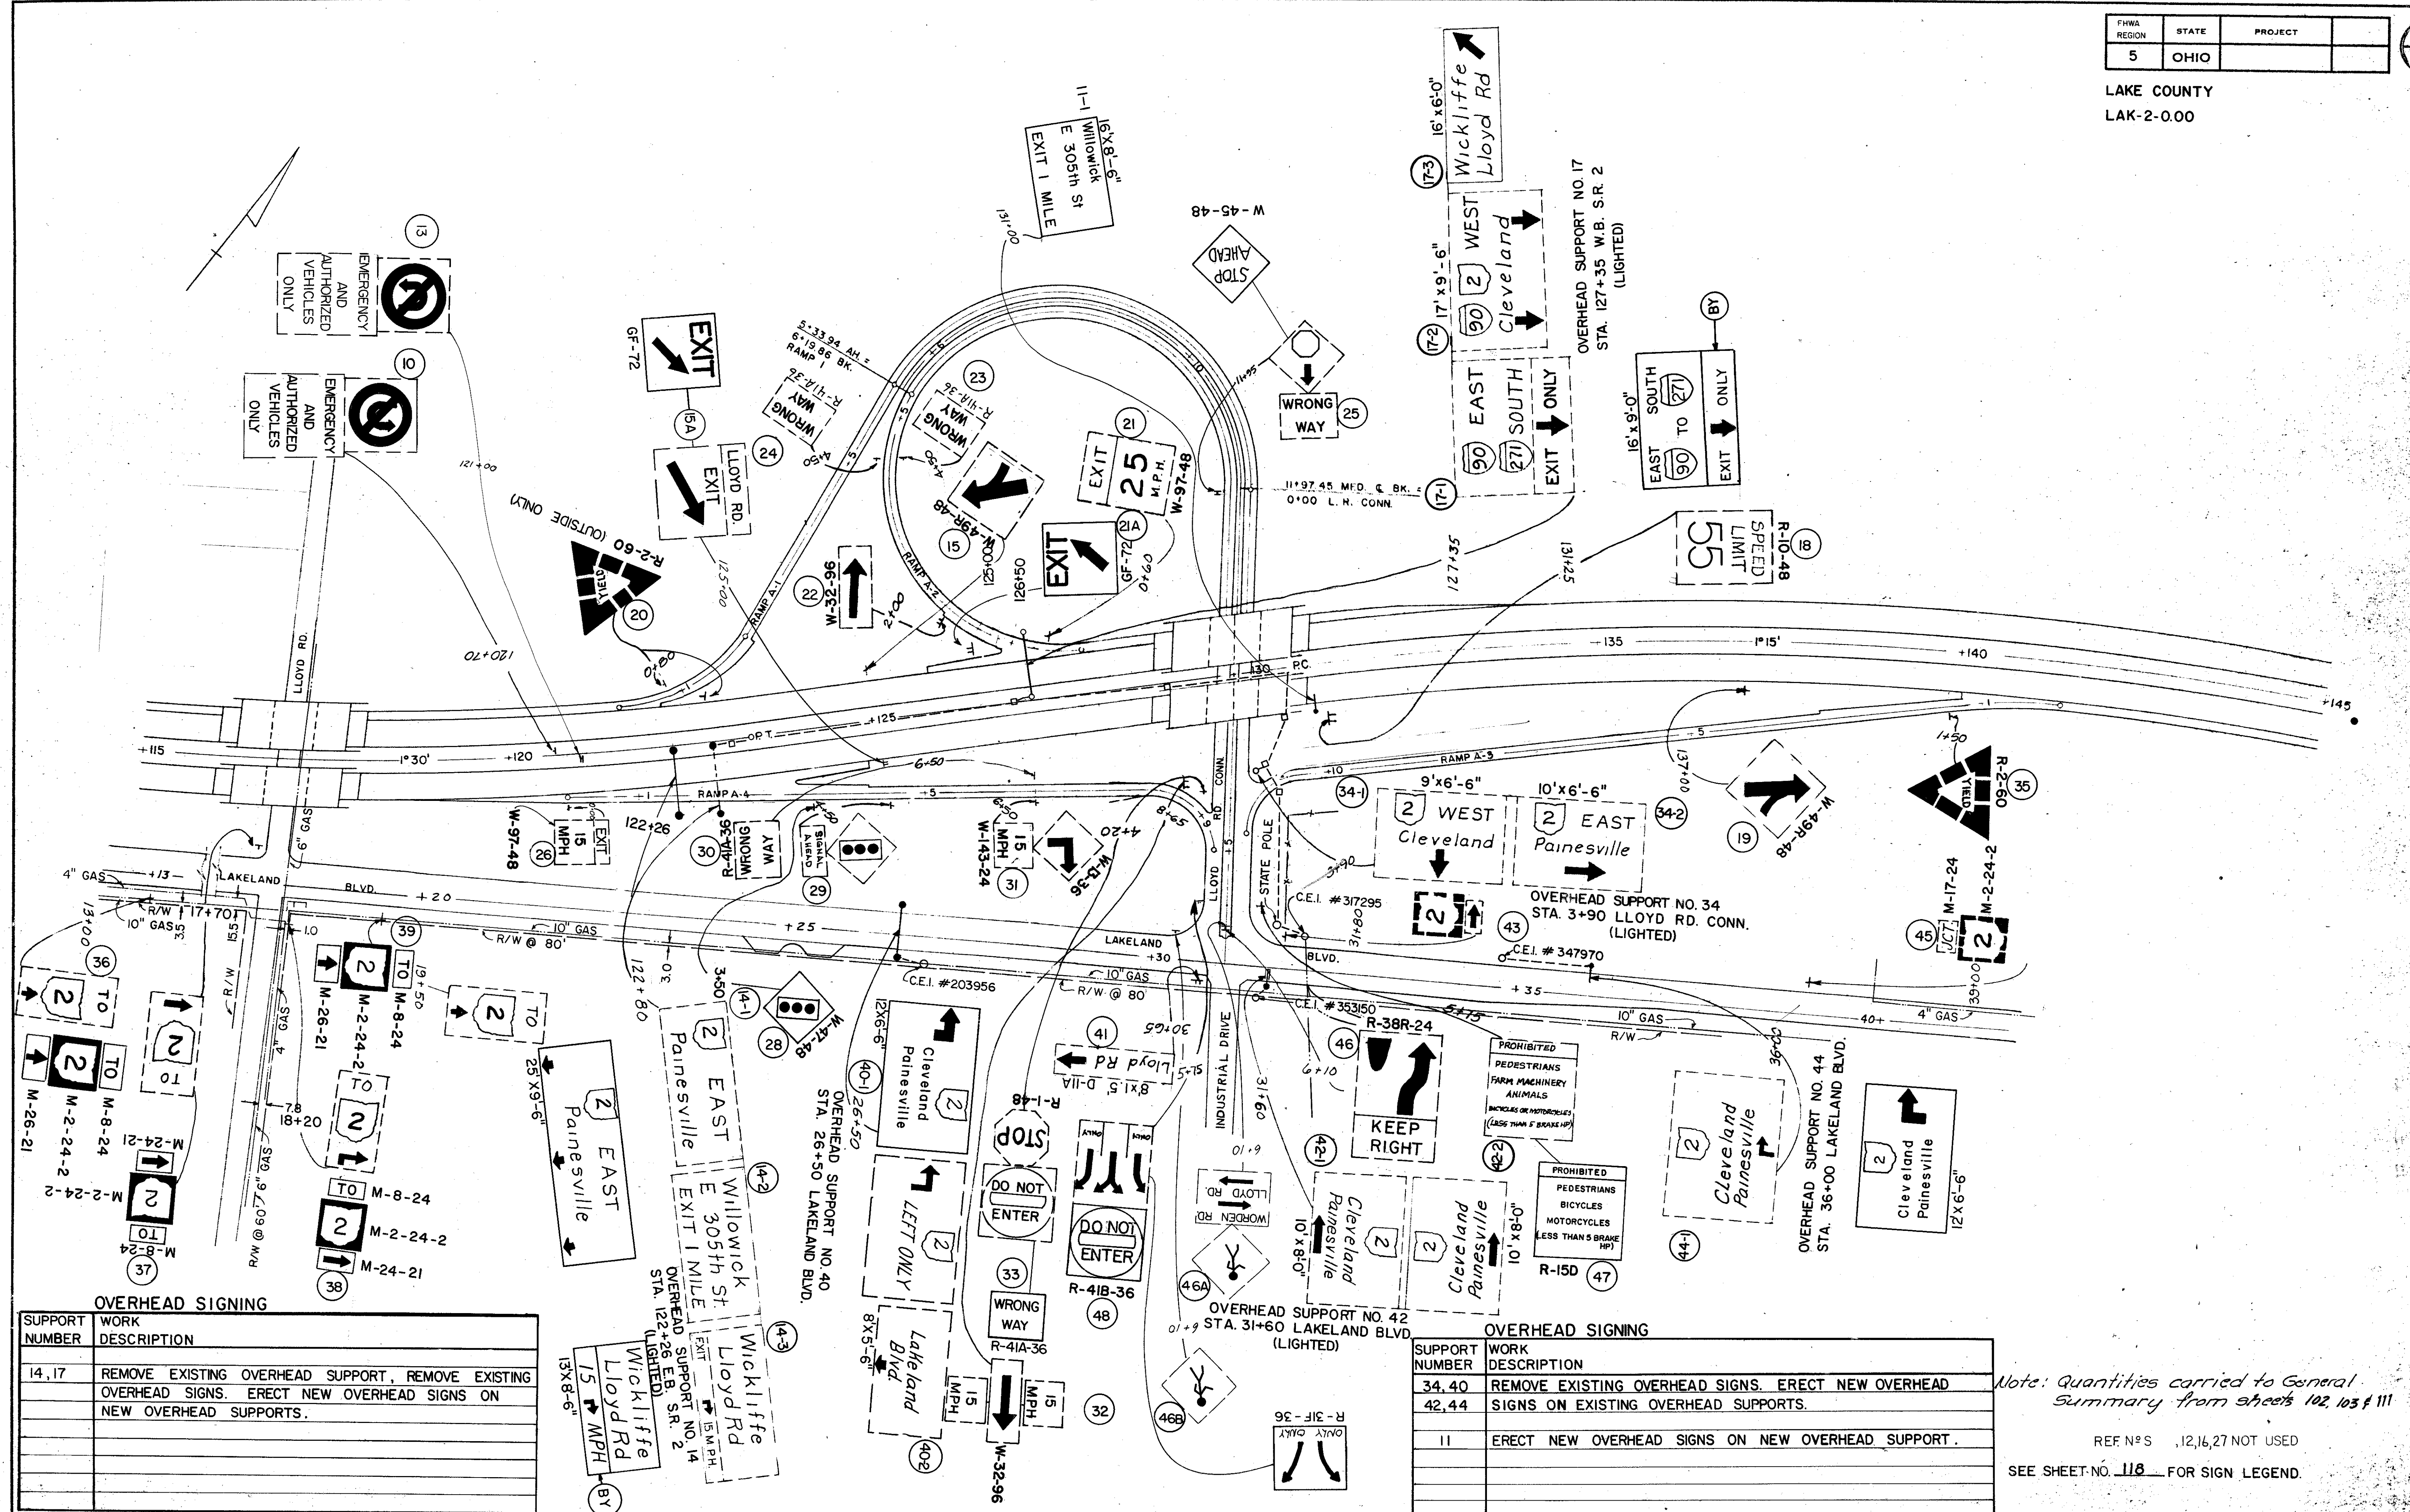

OVERHEAD SIGNING

SUPPORT NUMBER	WORK DESCRIPTION
14, 17	REMOVE EXISTING OVERHEAD SUPPORT, REMOVE EXISTING OVERHEAD SIGNS. ERECT NEW OVERHEAD SIGNS ON NEW OVERHEAD SUPPORTS.

OVERHEAD SIGNING

SUPPORT NUMBER	WORK DESCRIPTION
34, 40	REMOVE EXISTING OVERHEAD SIGNS. ERECT NEW OVERHEAD SIGNS ON EXISTING OVERHEAD SUPPORTS.
42, 44	SIGNS ON EXISTING OVERHEAD SUPPORTS.
11	ERECT NEW OVERHEAD SIGNS ON NEW OVERHEAD SUPPORT.

Note: Quantities carried to General Summary from sheets 102, 103 & 111

REF. NOS. 12, 16, 27 NOT USED
SEE SHEET NO. 118 FOR SIGN LEGEND.