


LAKE COUNTY
LAK-2-0.CO

BEGIN PROJECT
STA. 100+00
S.L.M. 0.00


CITY OF EUCLID
CITY OF WICKLIFFE

CUYAHOGA COUNTY
LAKE COUNTY

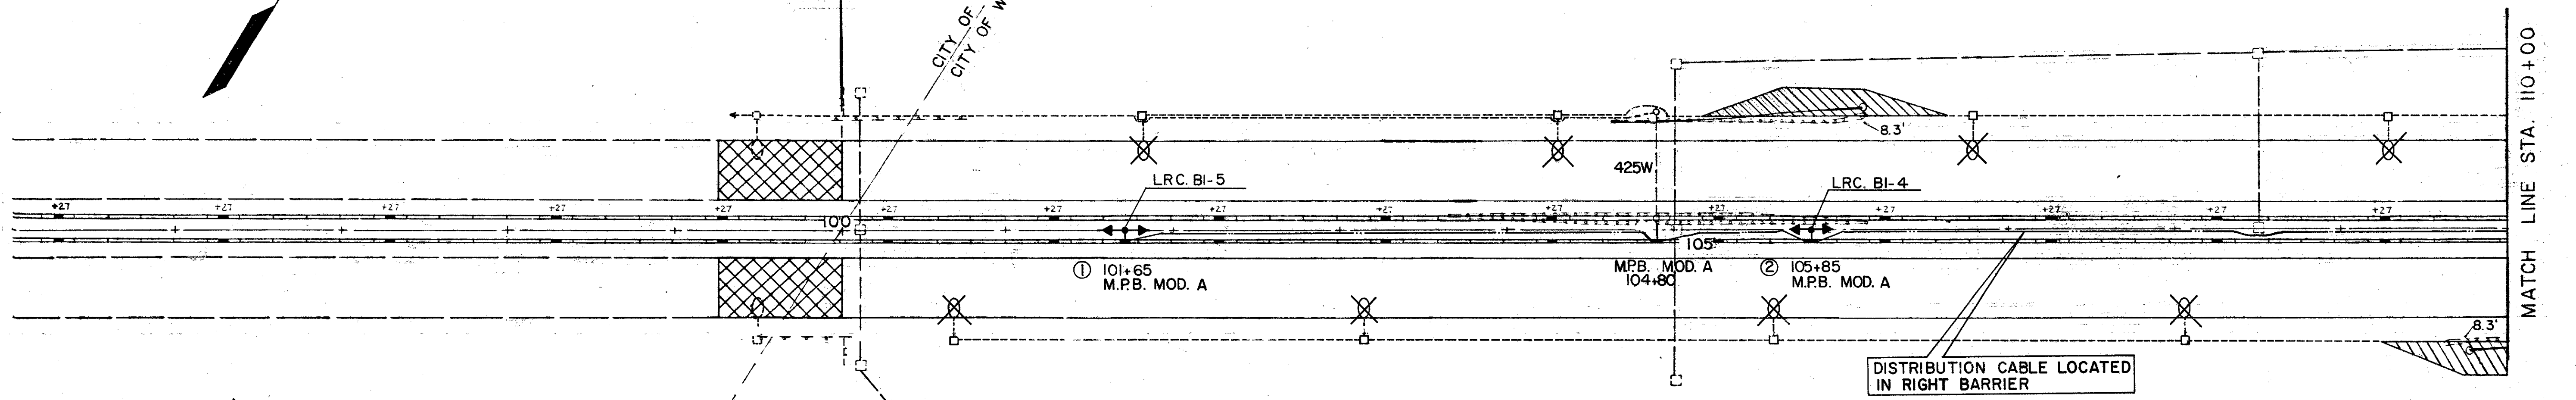

LEGEND

- 3-400 WATT HPS, TYPE I, 80' MT. HT. IN MEDIAN
- 4-400 WATT HPS, ASSYM. 100' MT. HT.
- 6-400 WATT HPS, SYM, 100' MT. HT.
- 1/2" DUCT CABLE WITH 2 No 4 AWG 5000 VOLT CABLES OR No 4 AWG 5000 VOLT DISTRIBUTION CABLE LOCATED IN RIGHT BARRIER RACEWAY PULLBOX (ALL PULLBOXES 18' UNLESS OTHERWISE SHOWN)
- EXISTING PULLBOX ABANDONED
- EXISTING LIGHT POLE REMOVED
- MEDIAN PULL BOX

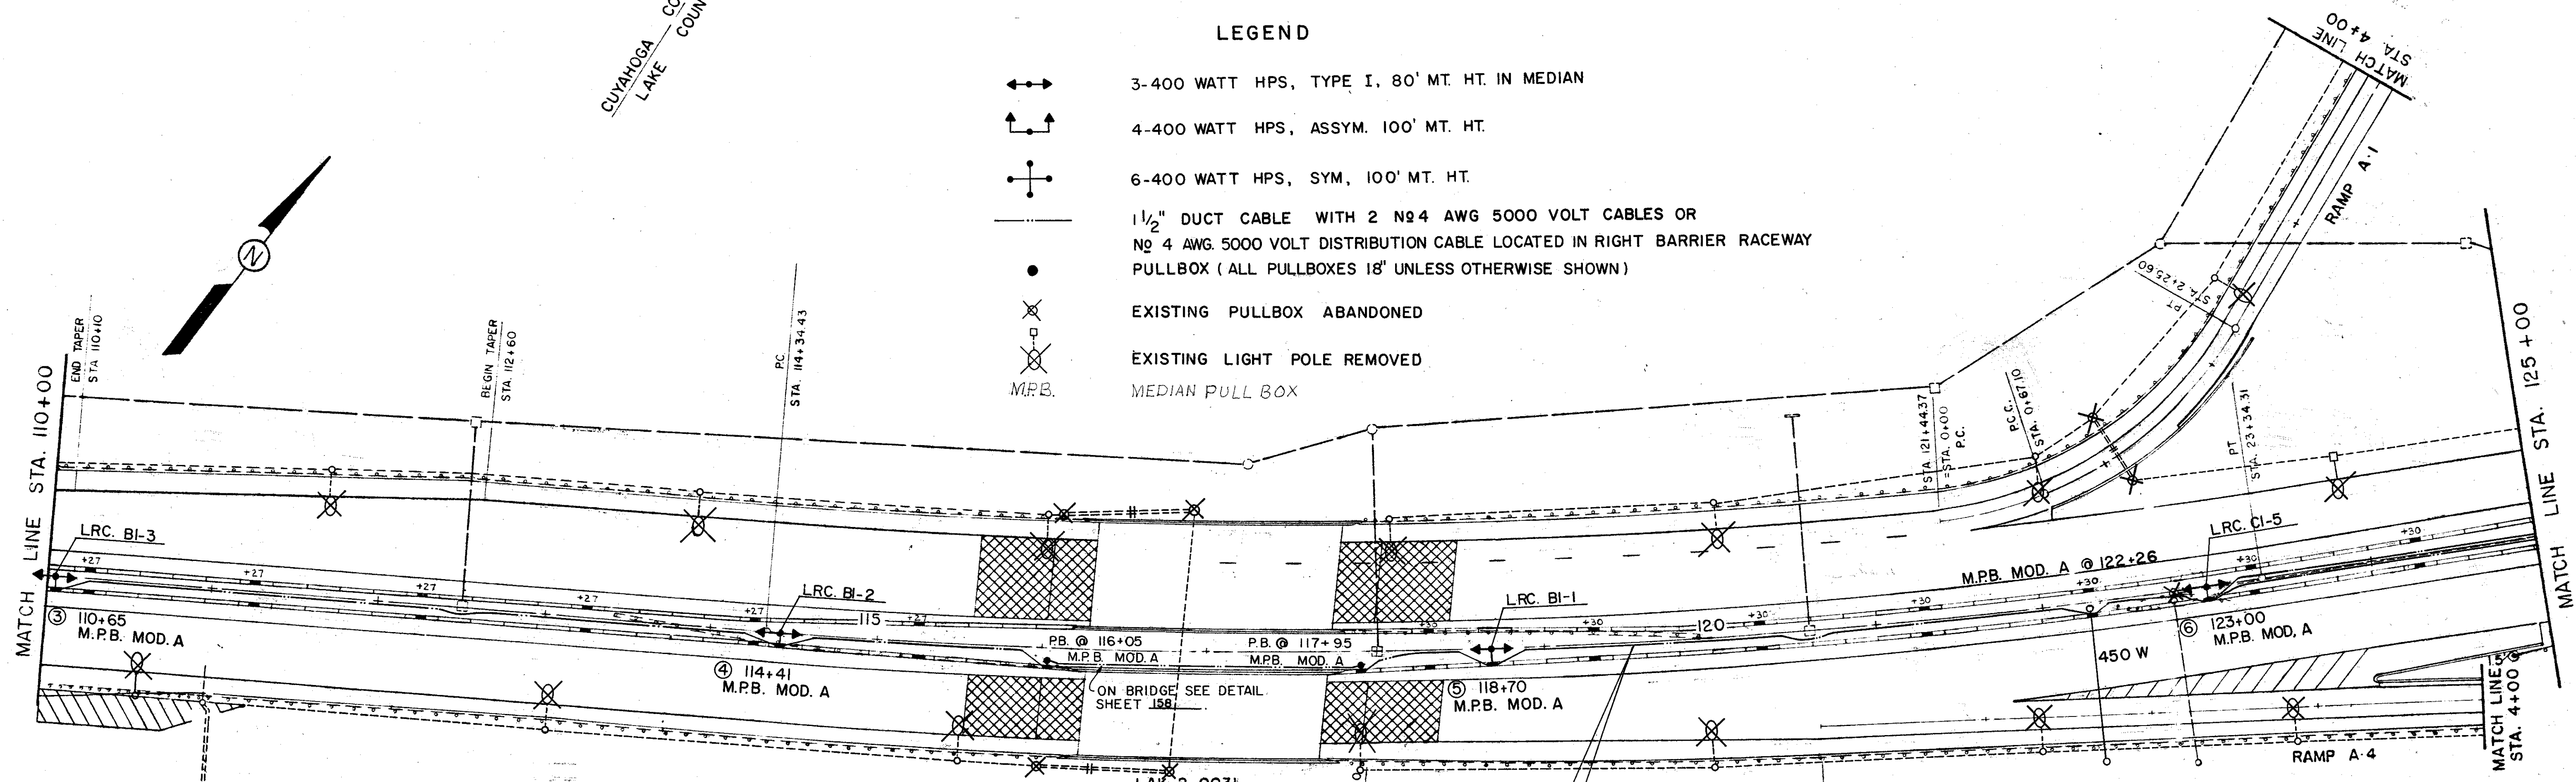

LAK-2-0031
SR 2 OVER LLOYD RD.
(SLAB BRIDGE)

DISTRIBUTION CABLE LOCATED
IN RIGHT BARRIER