
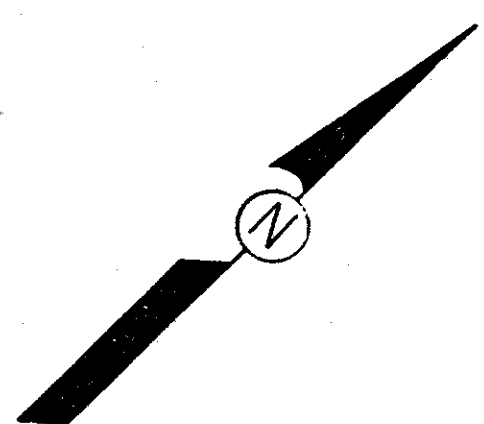


| | | |
|-------------|-------|---------|
| FHWA REGION | STATE | PROJECT |
| 5 | OHIO | |

153
171

LAKE COUNTY
LAK-2-0.00

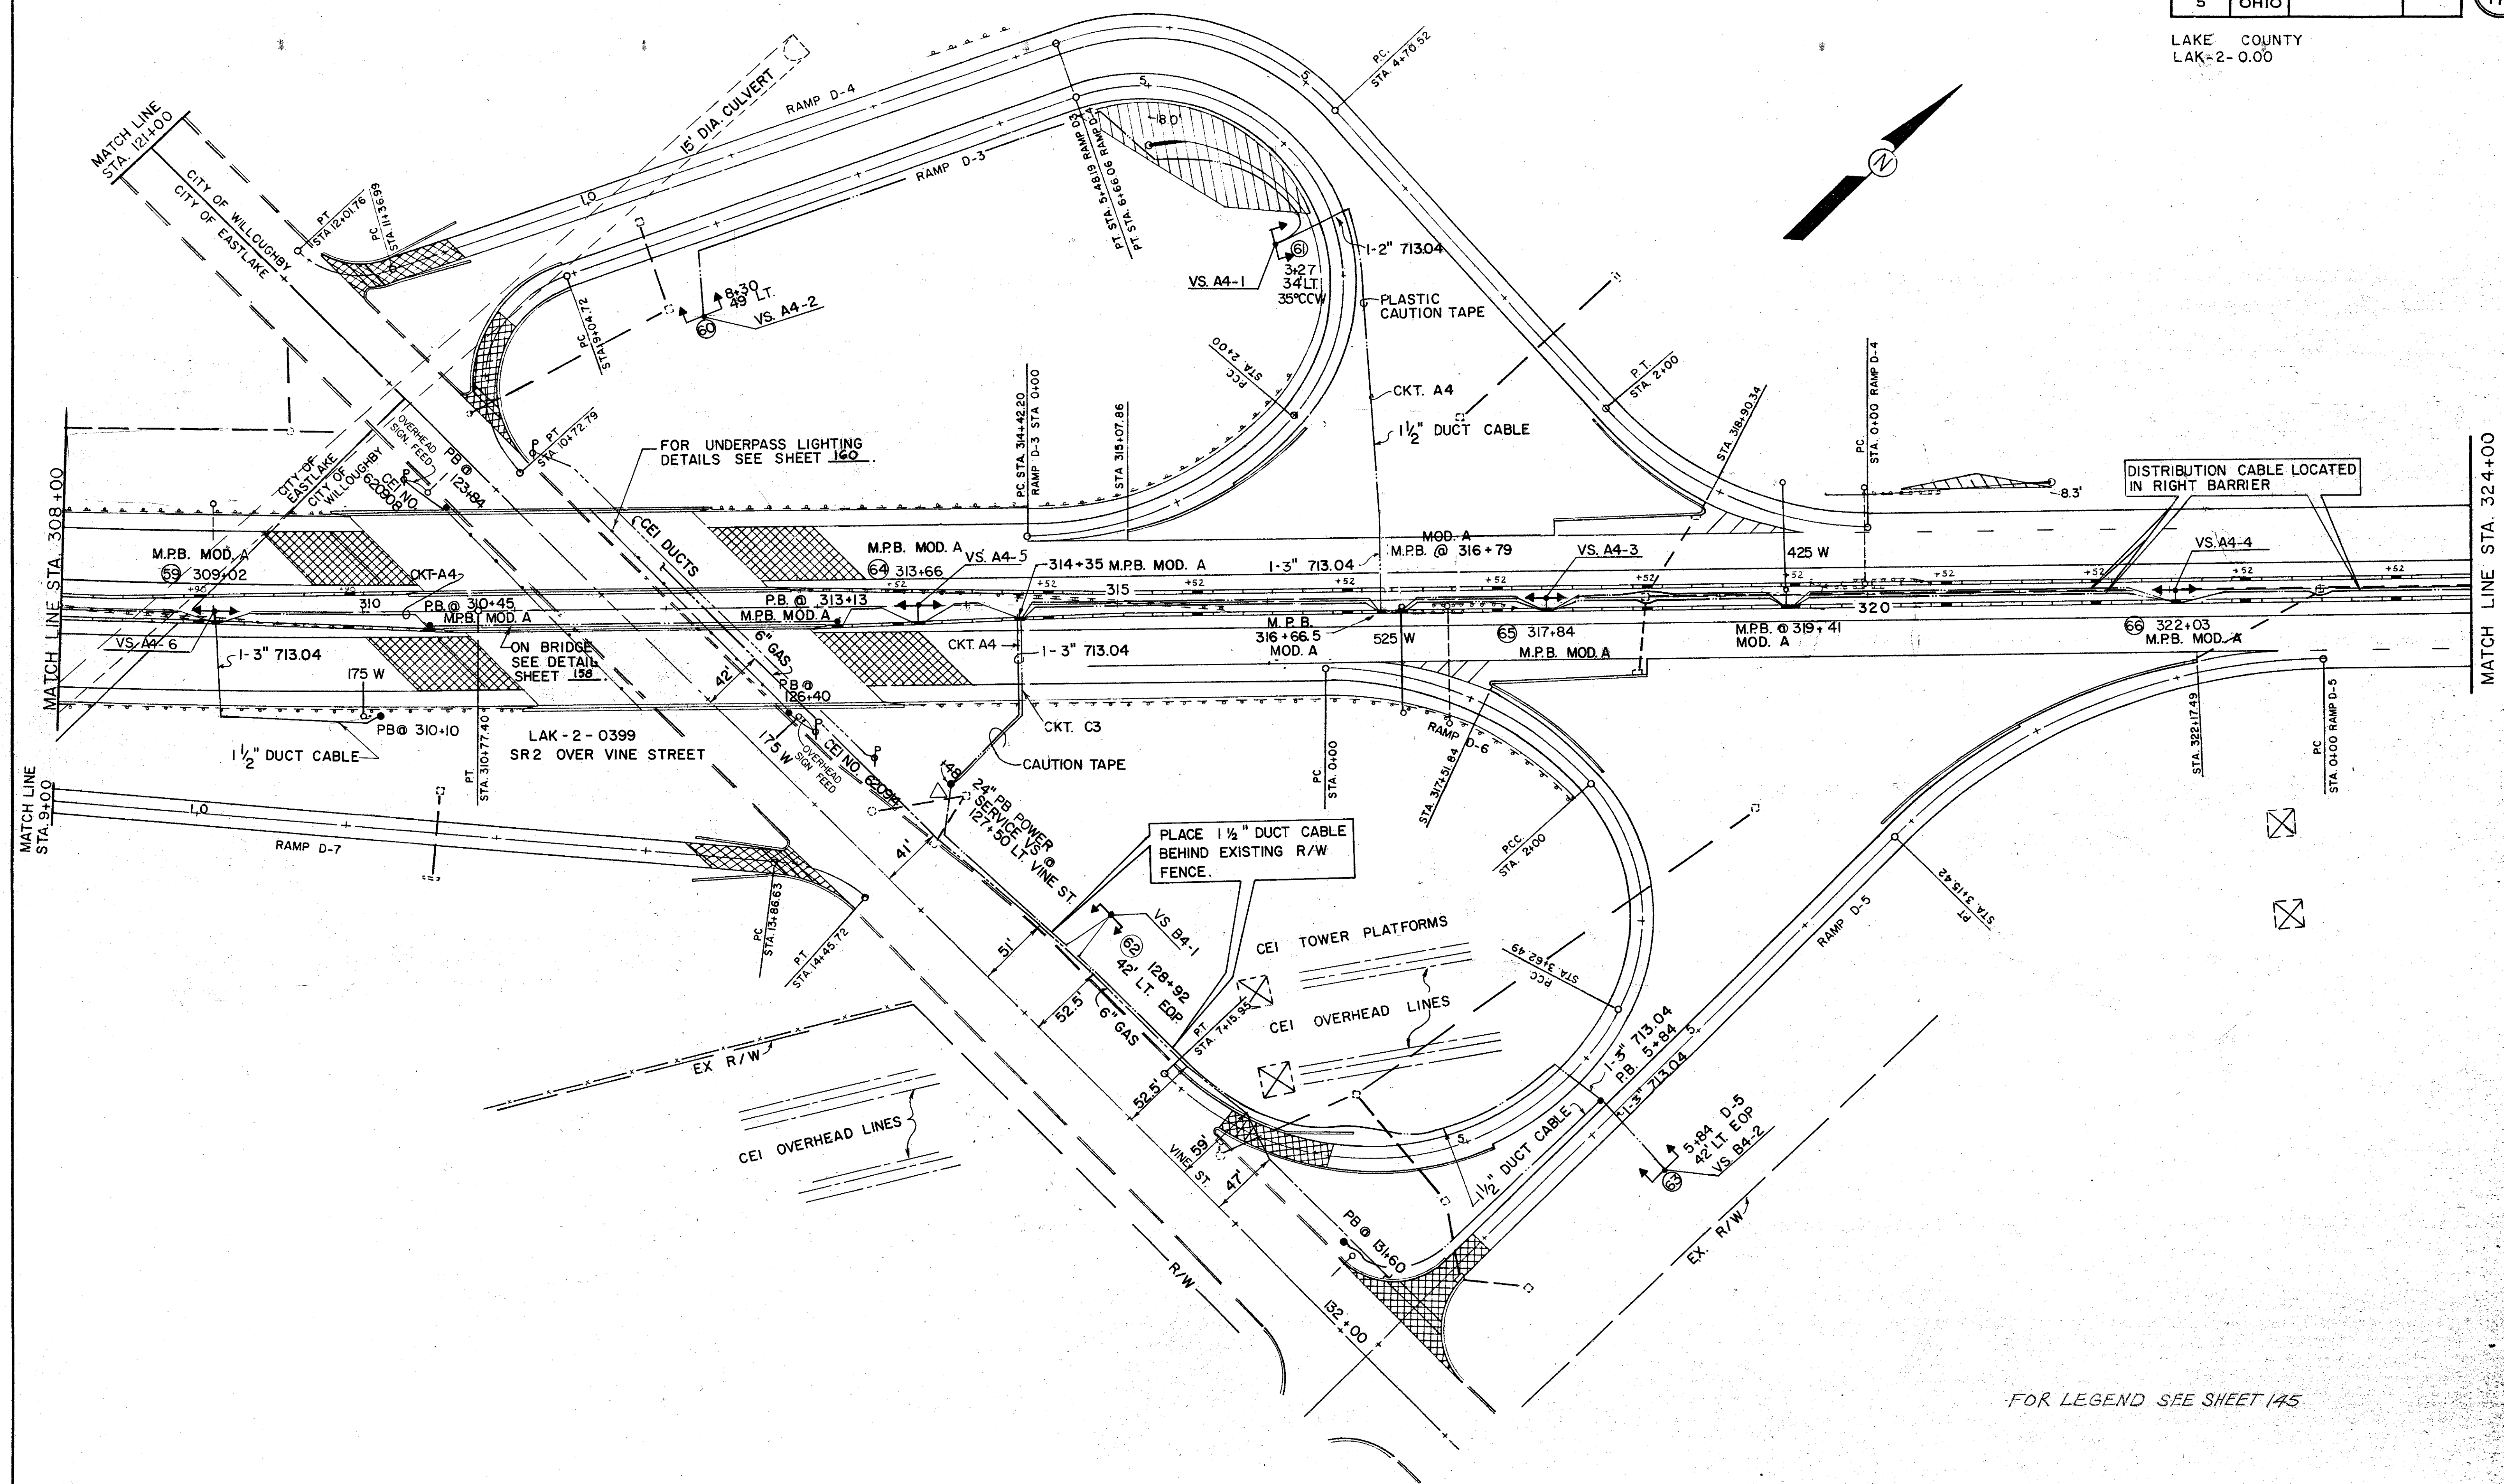

FOR LEGEND SEE SHEET 145