


FHWA REGION	STATE	PROJECT
5	OHIO	

157  
171

LAKE COUNTY  
LAK-2-0.00

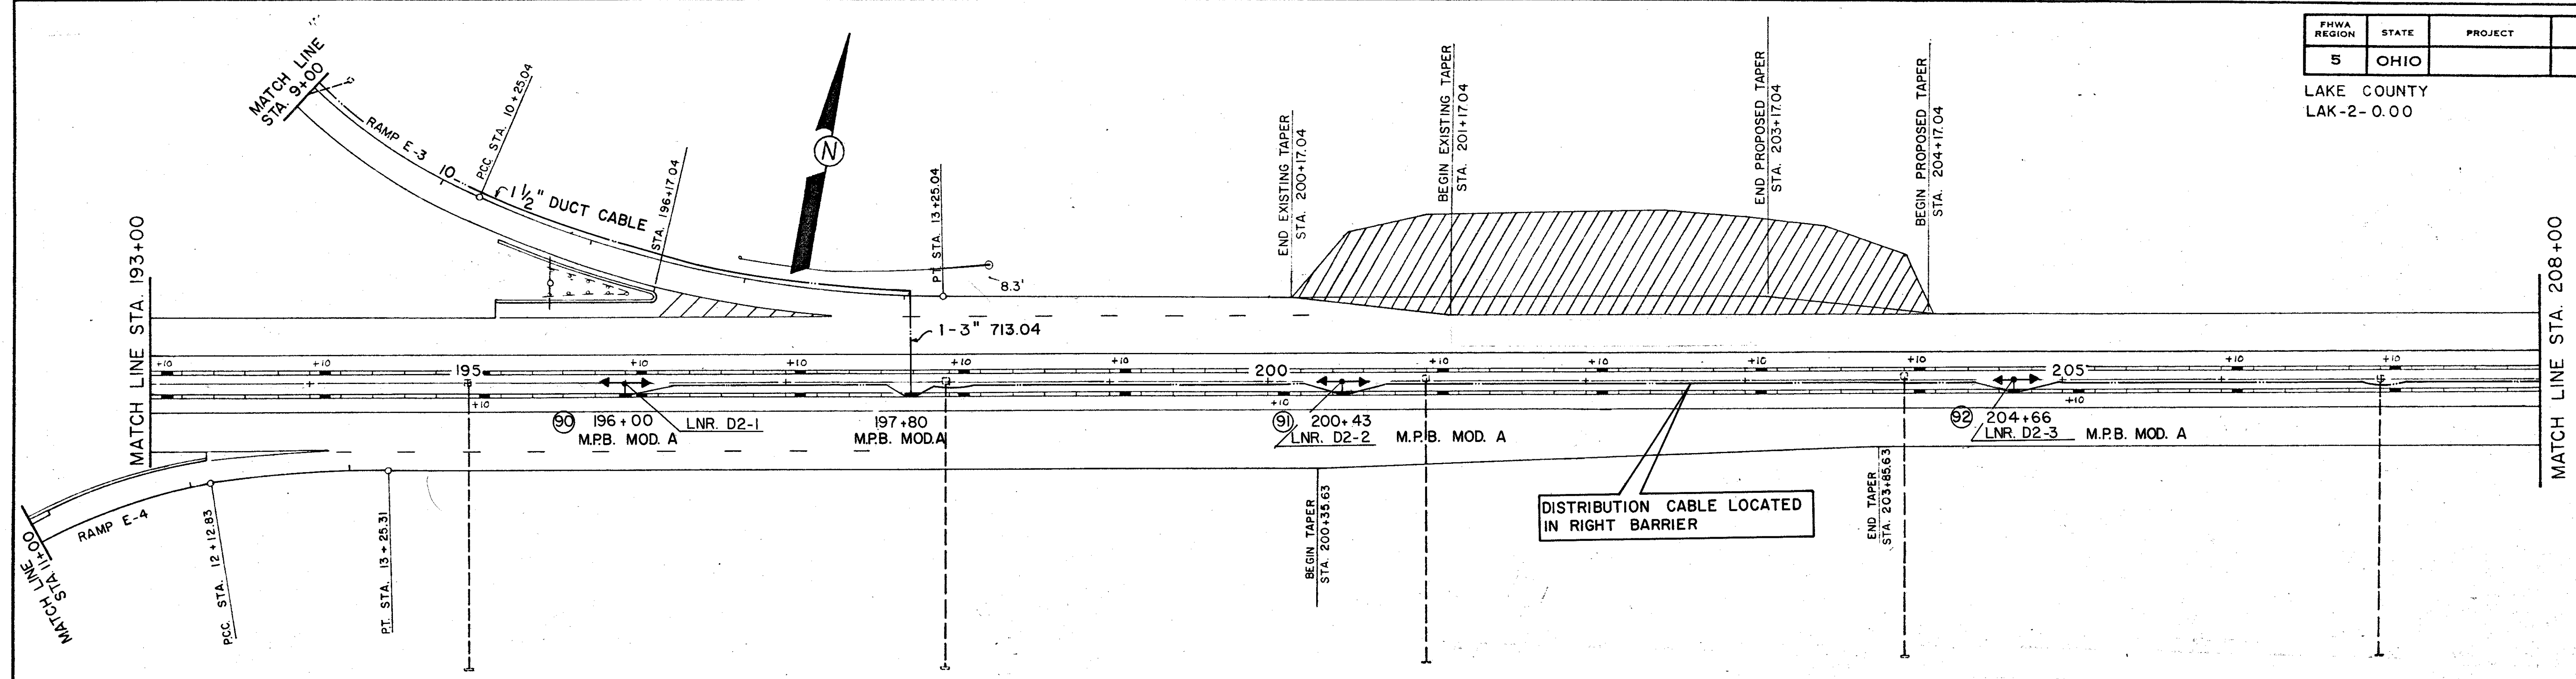

FOR LEGEND SEE SHEET 145

