
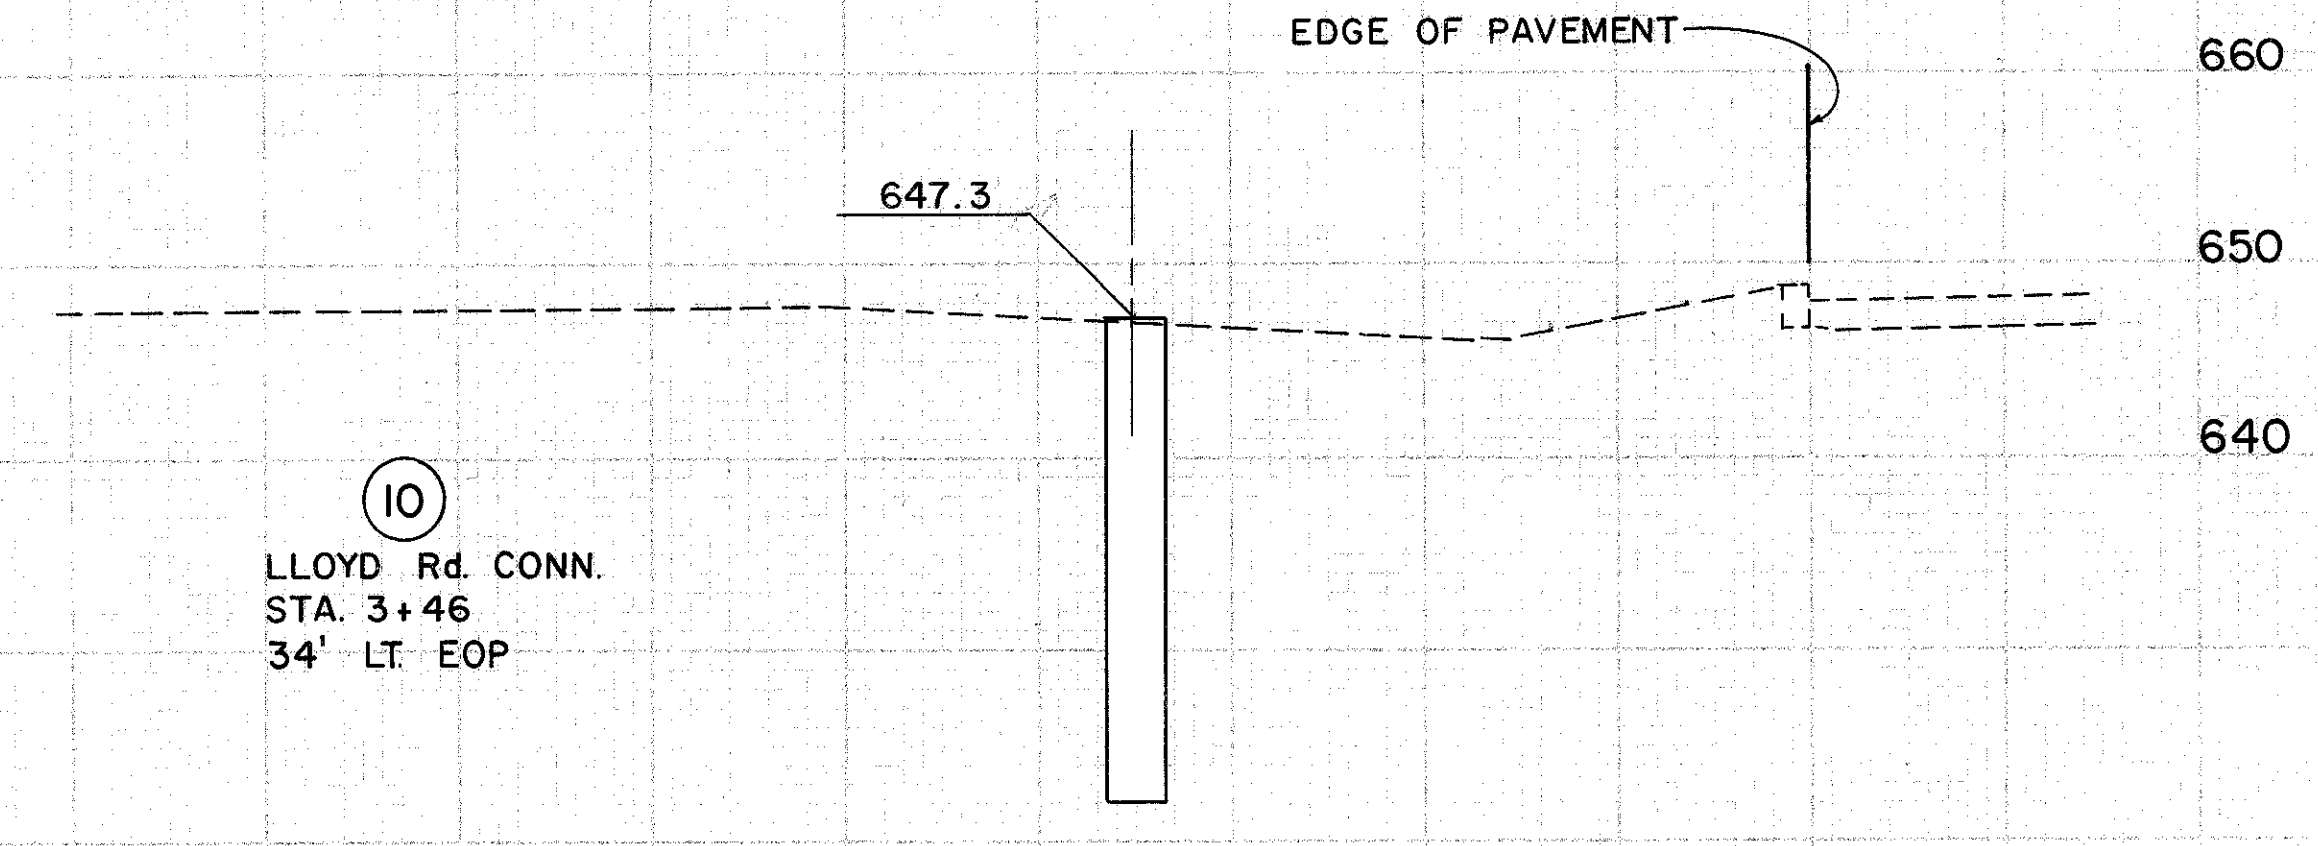
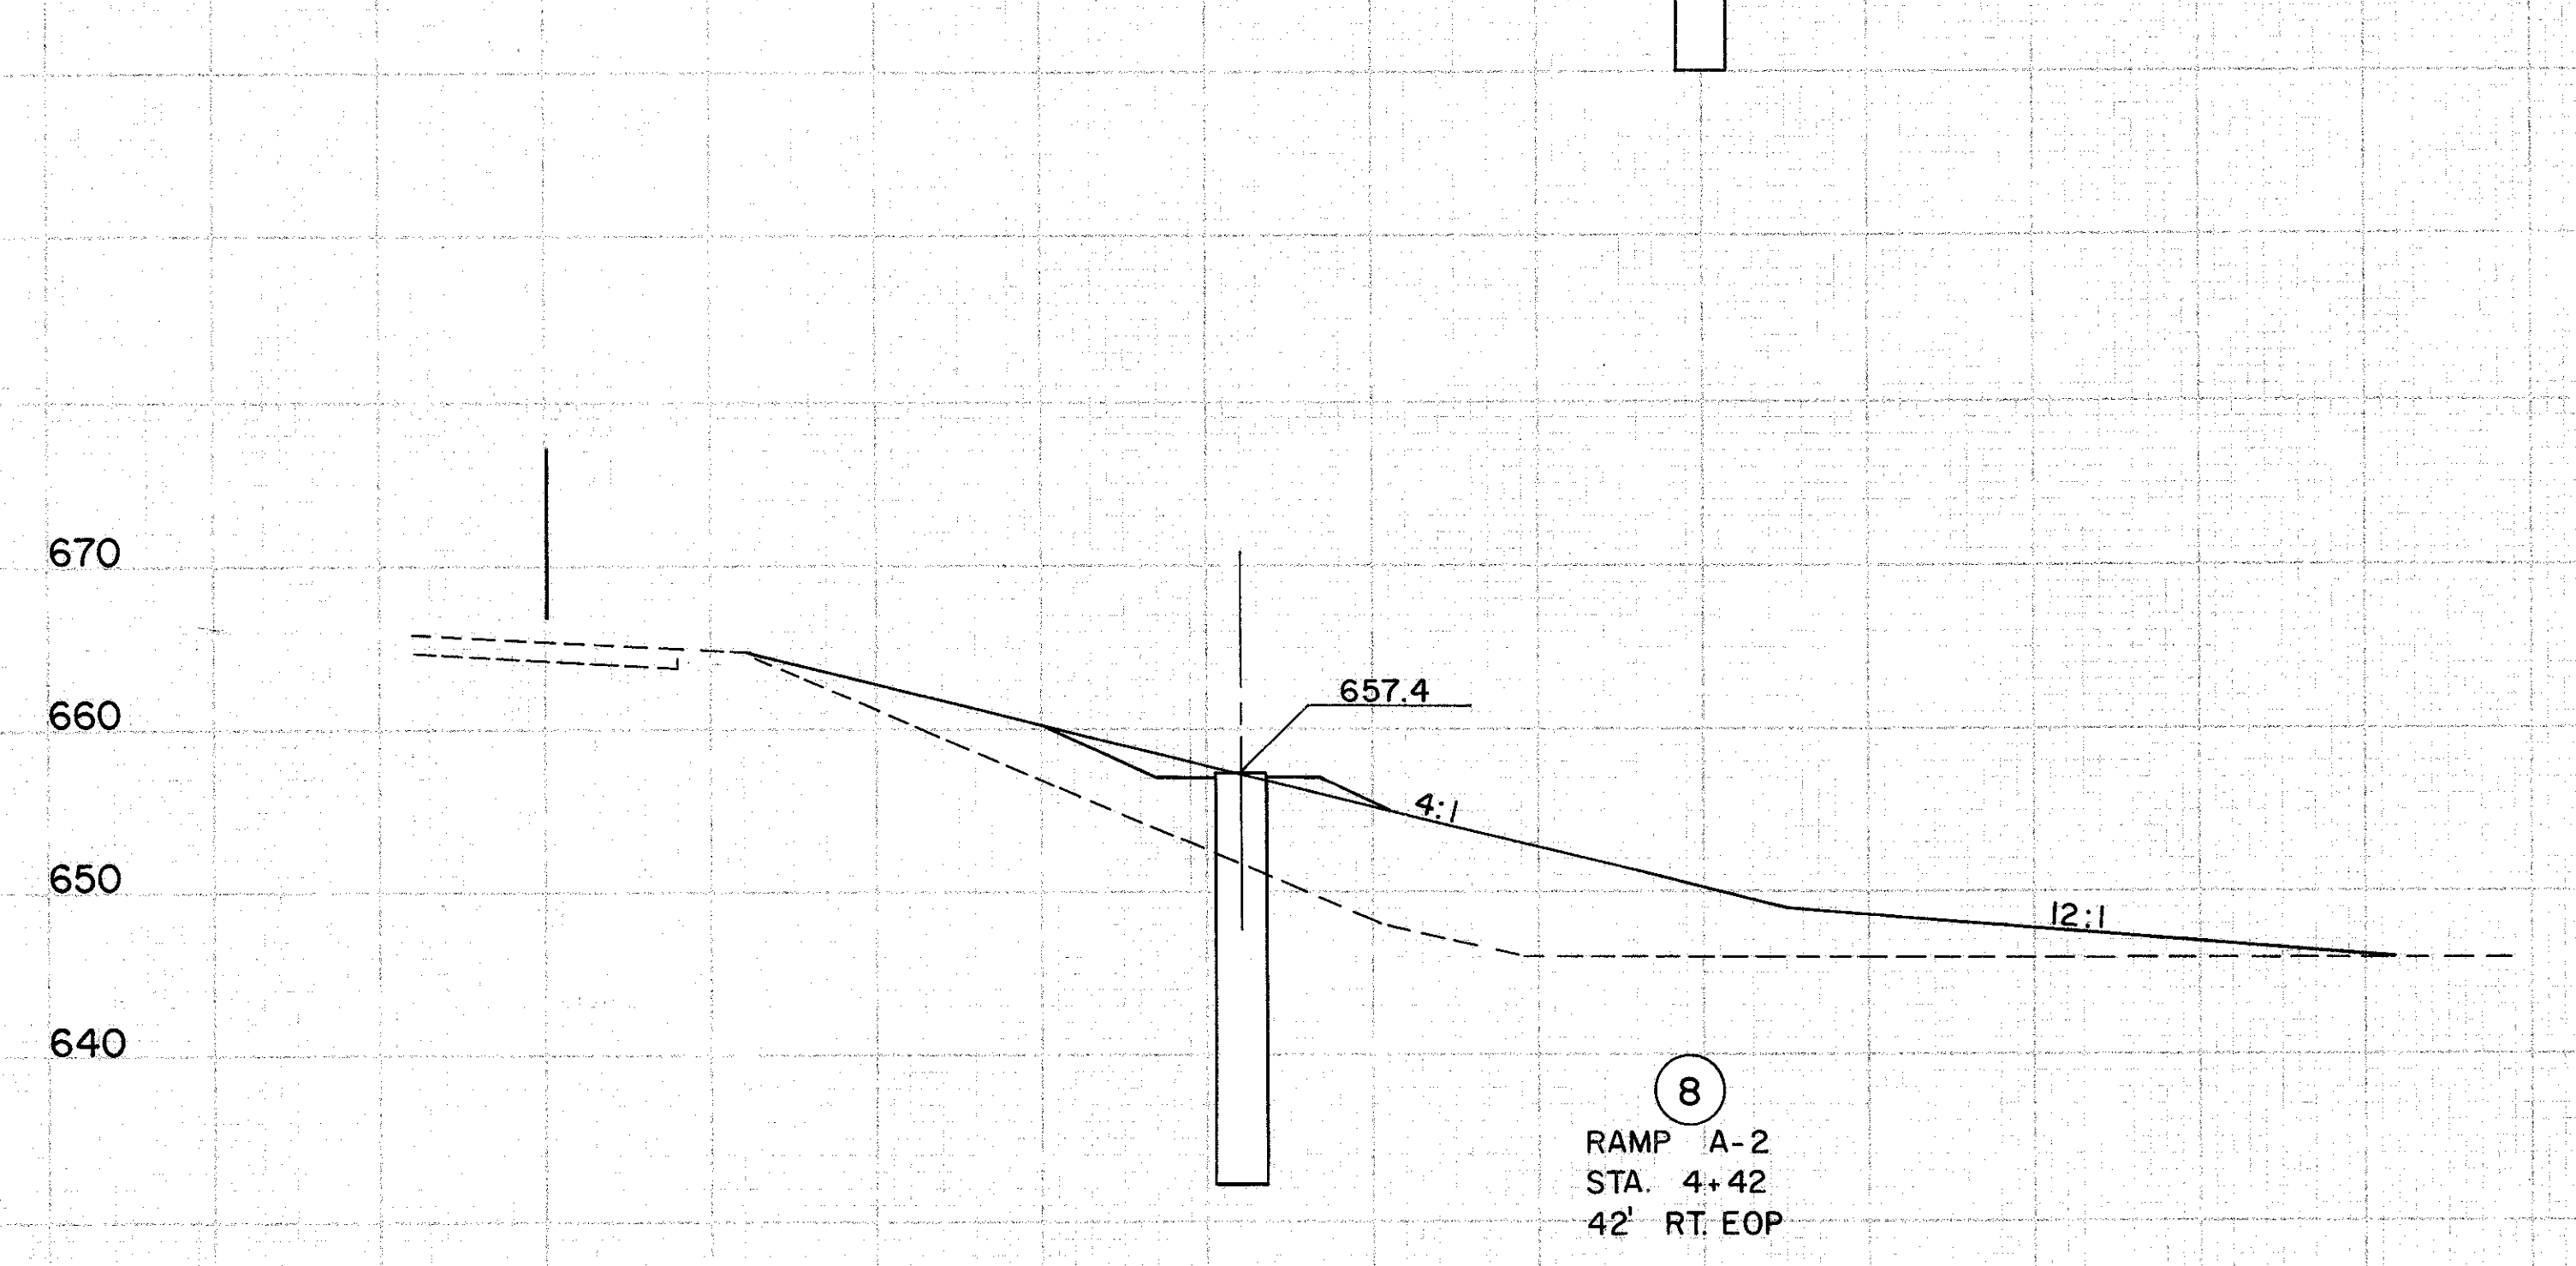
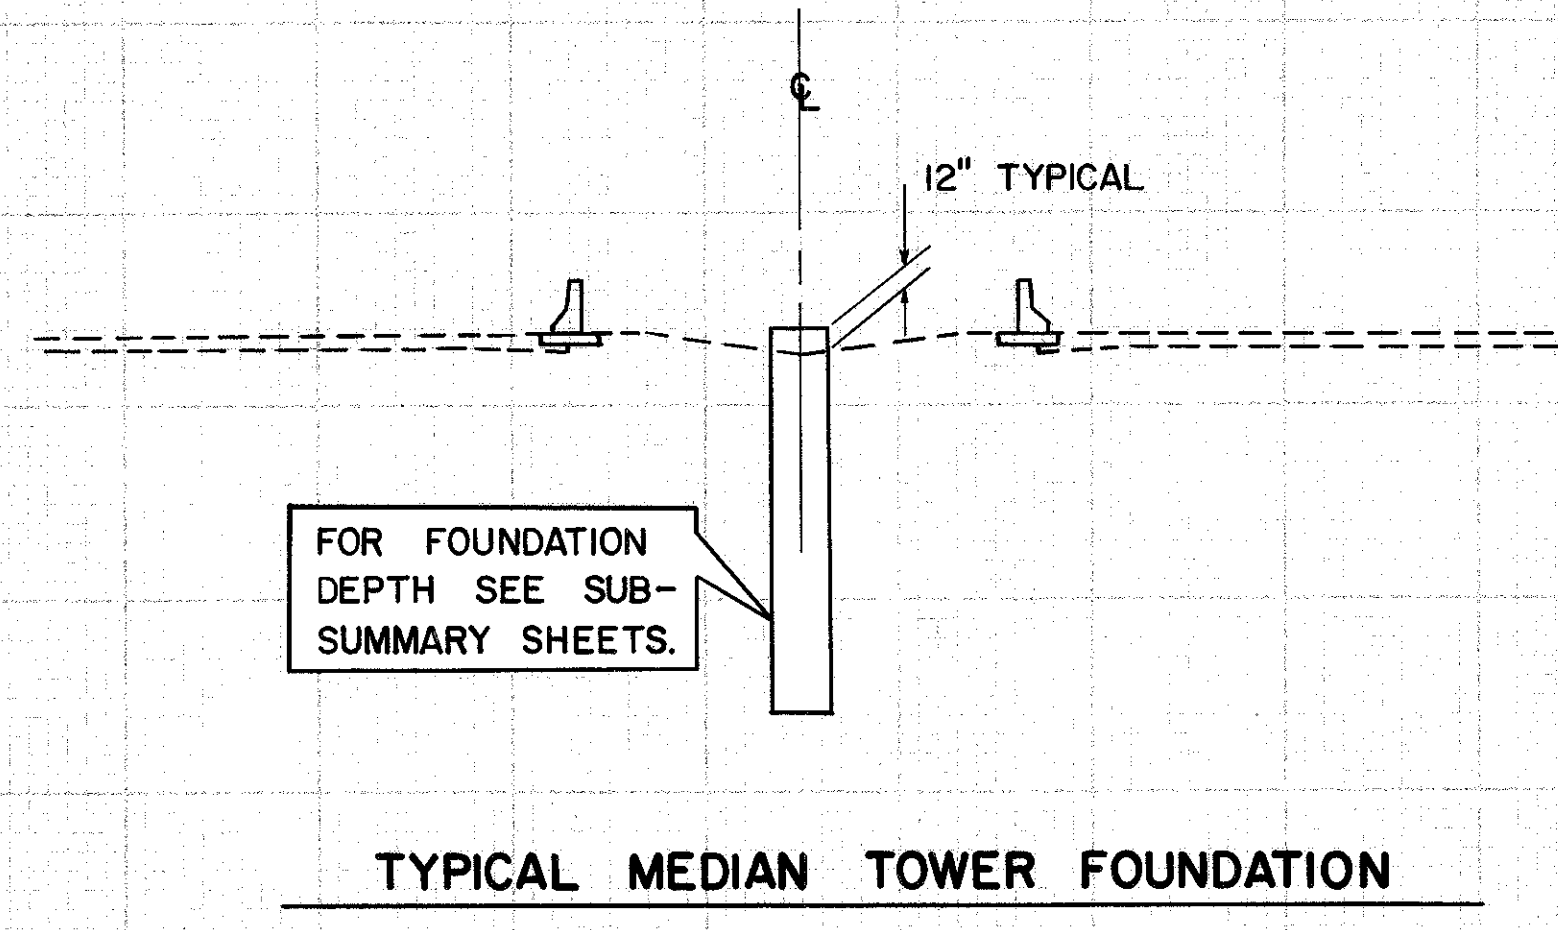


EOP 20 40 60 80 100 120

FHWA REGION	STATE	PROJECT
5	OHIO	

161
171

LAKE COUNTY
LAK-2-0.00

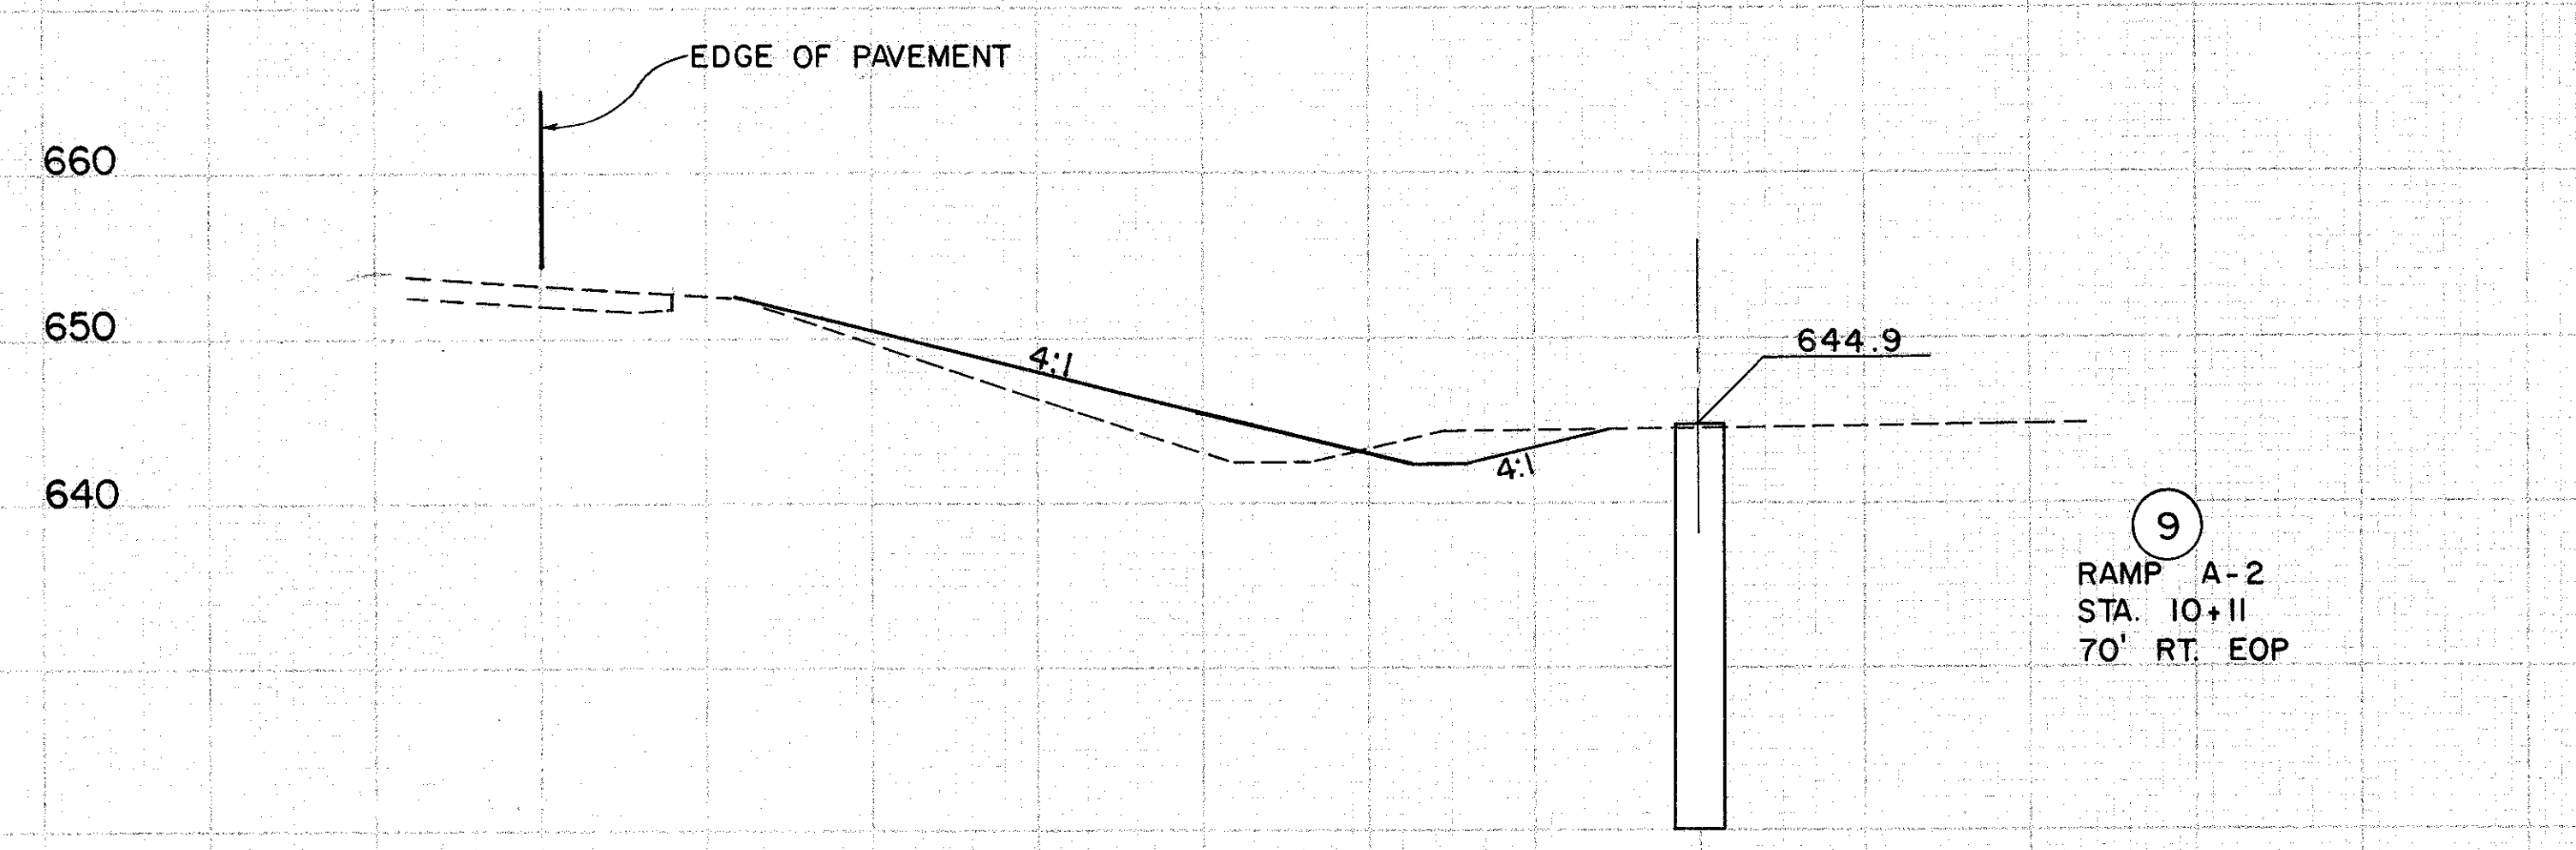

EOP 20 40 60 80 100 120

120 100 80 60 40 20 EOP