


LAKE COUNTY
LAK-2-0.00

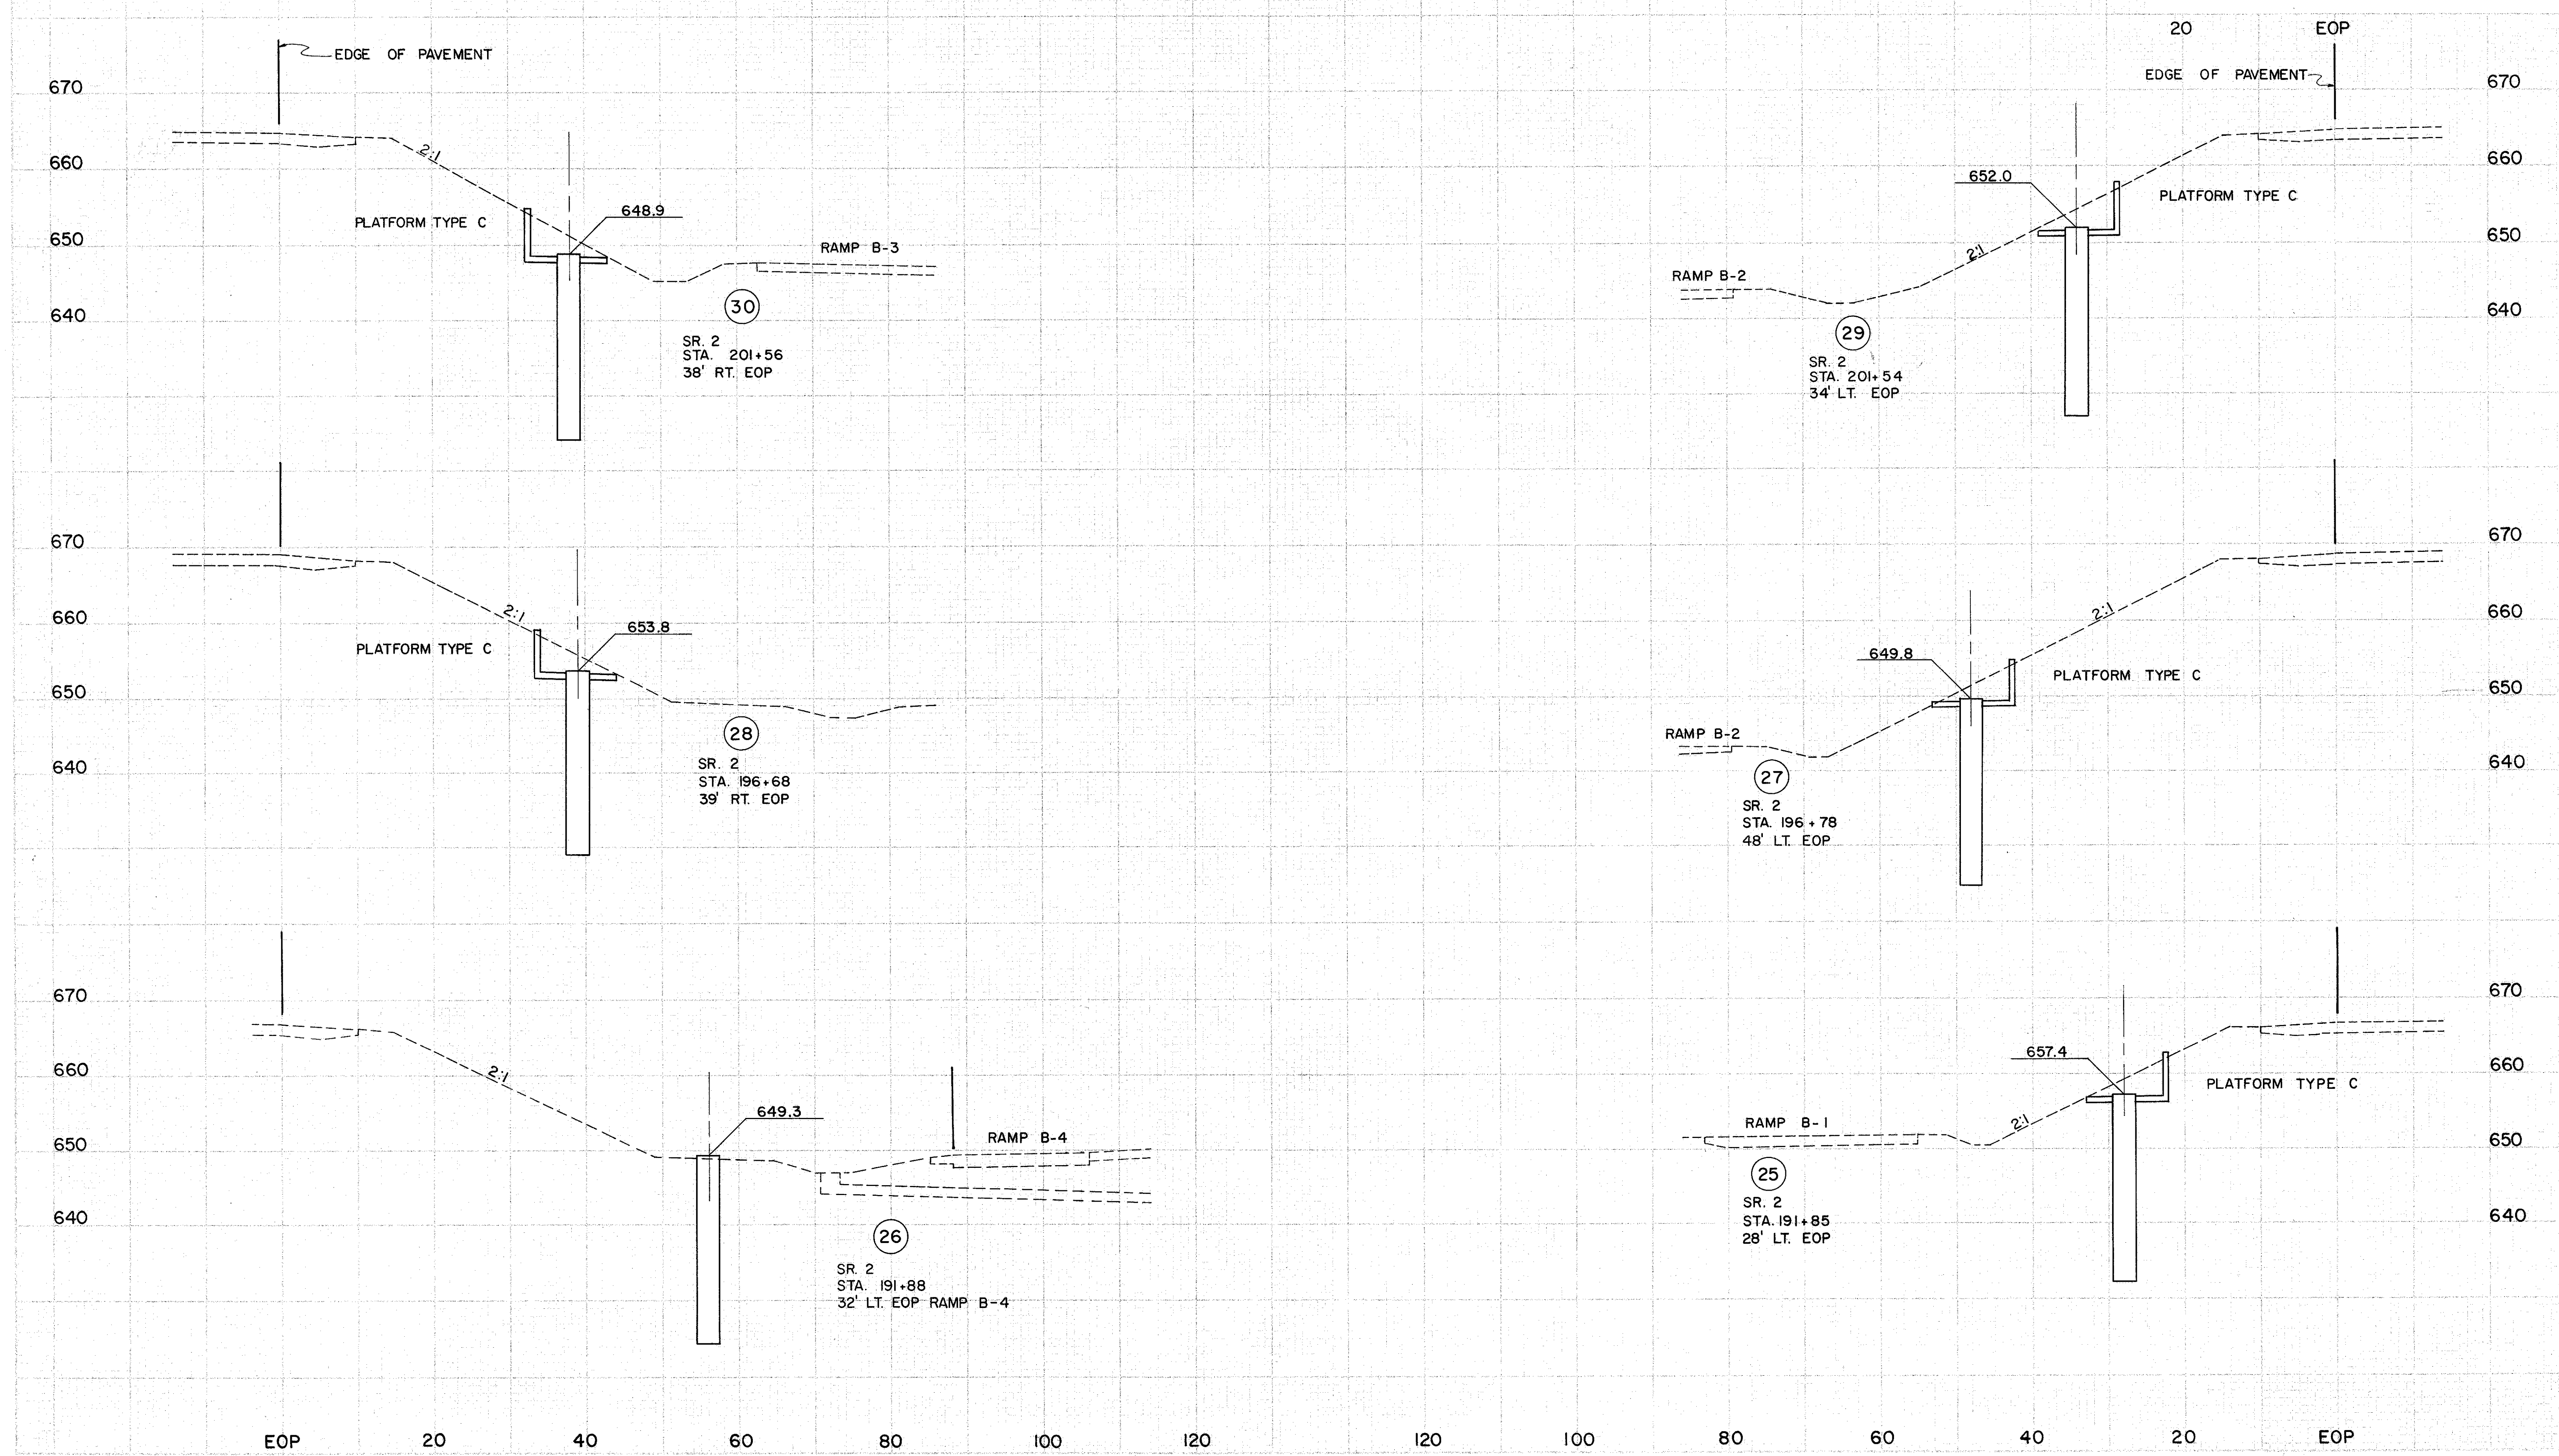

TOWER FOUNDATION CROSS SECTIONS