

EOP

20

40

60

80

100

120

120

100

80

60


40

20

EOP

FHWA REGION	STATE	PROJECT	163 171
5	OHIO		

LAKE COUNTY
LAK-2-0.00

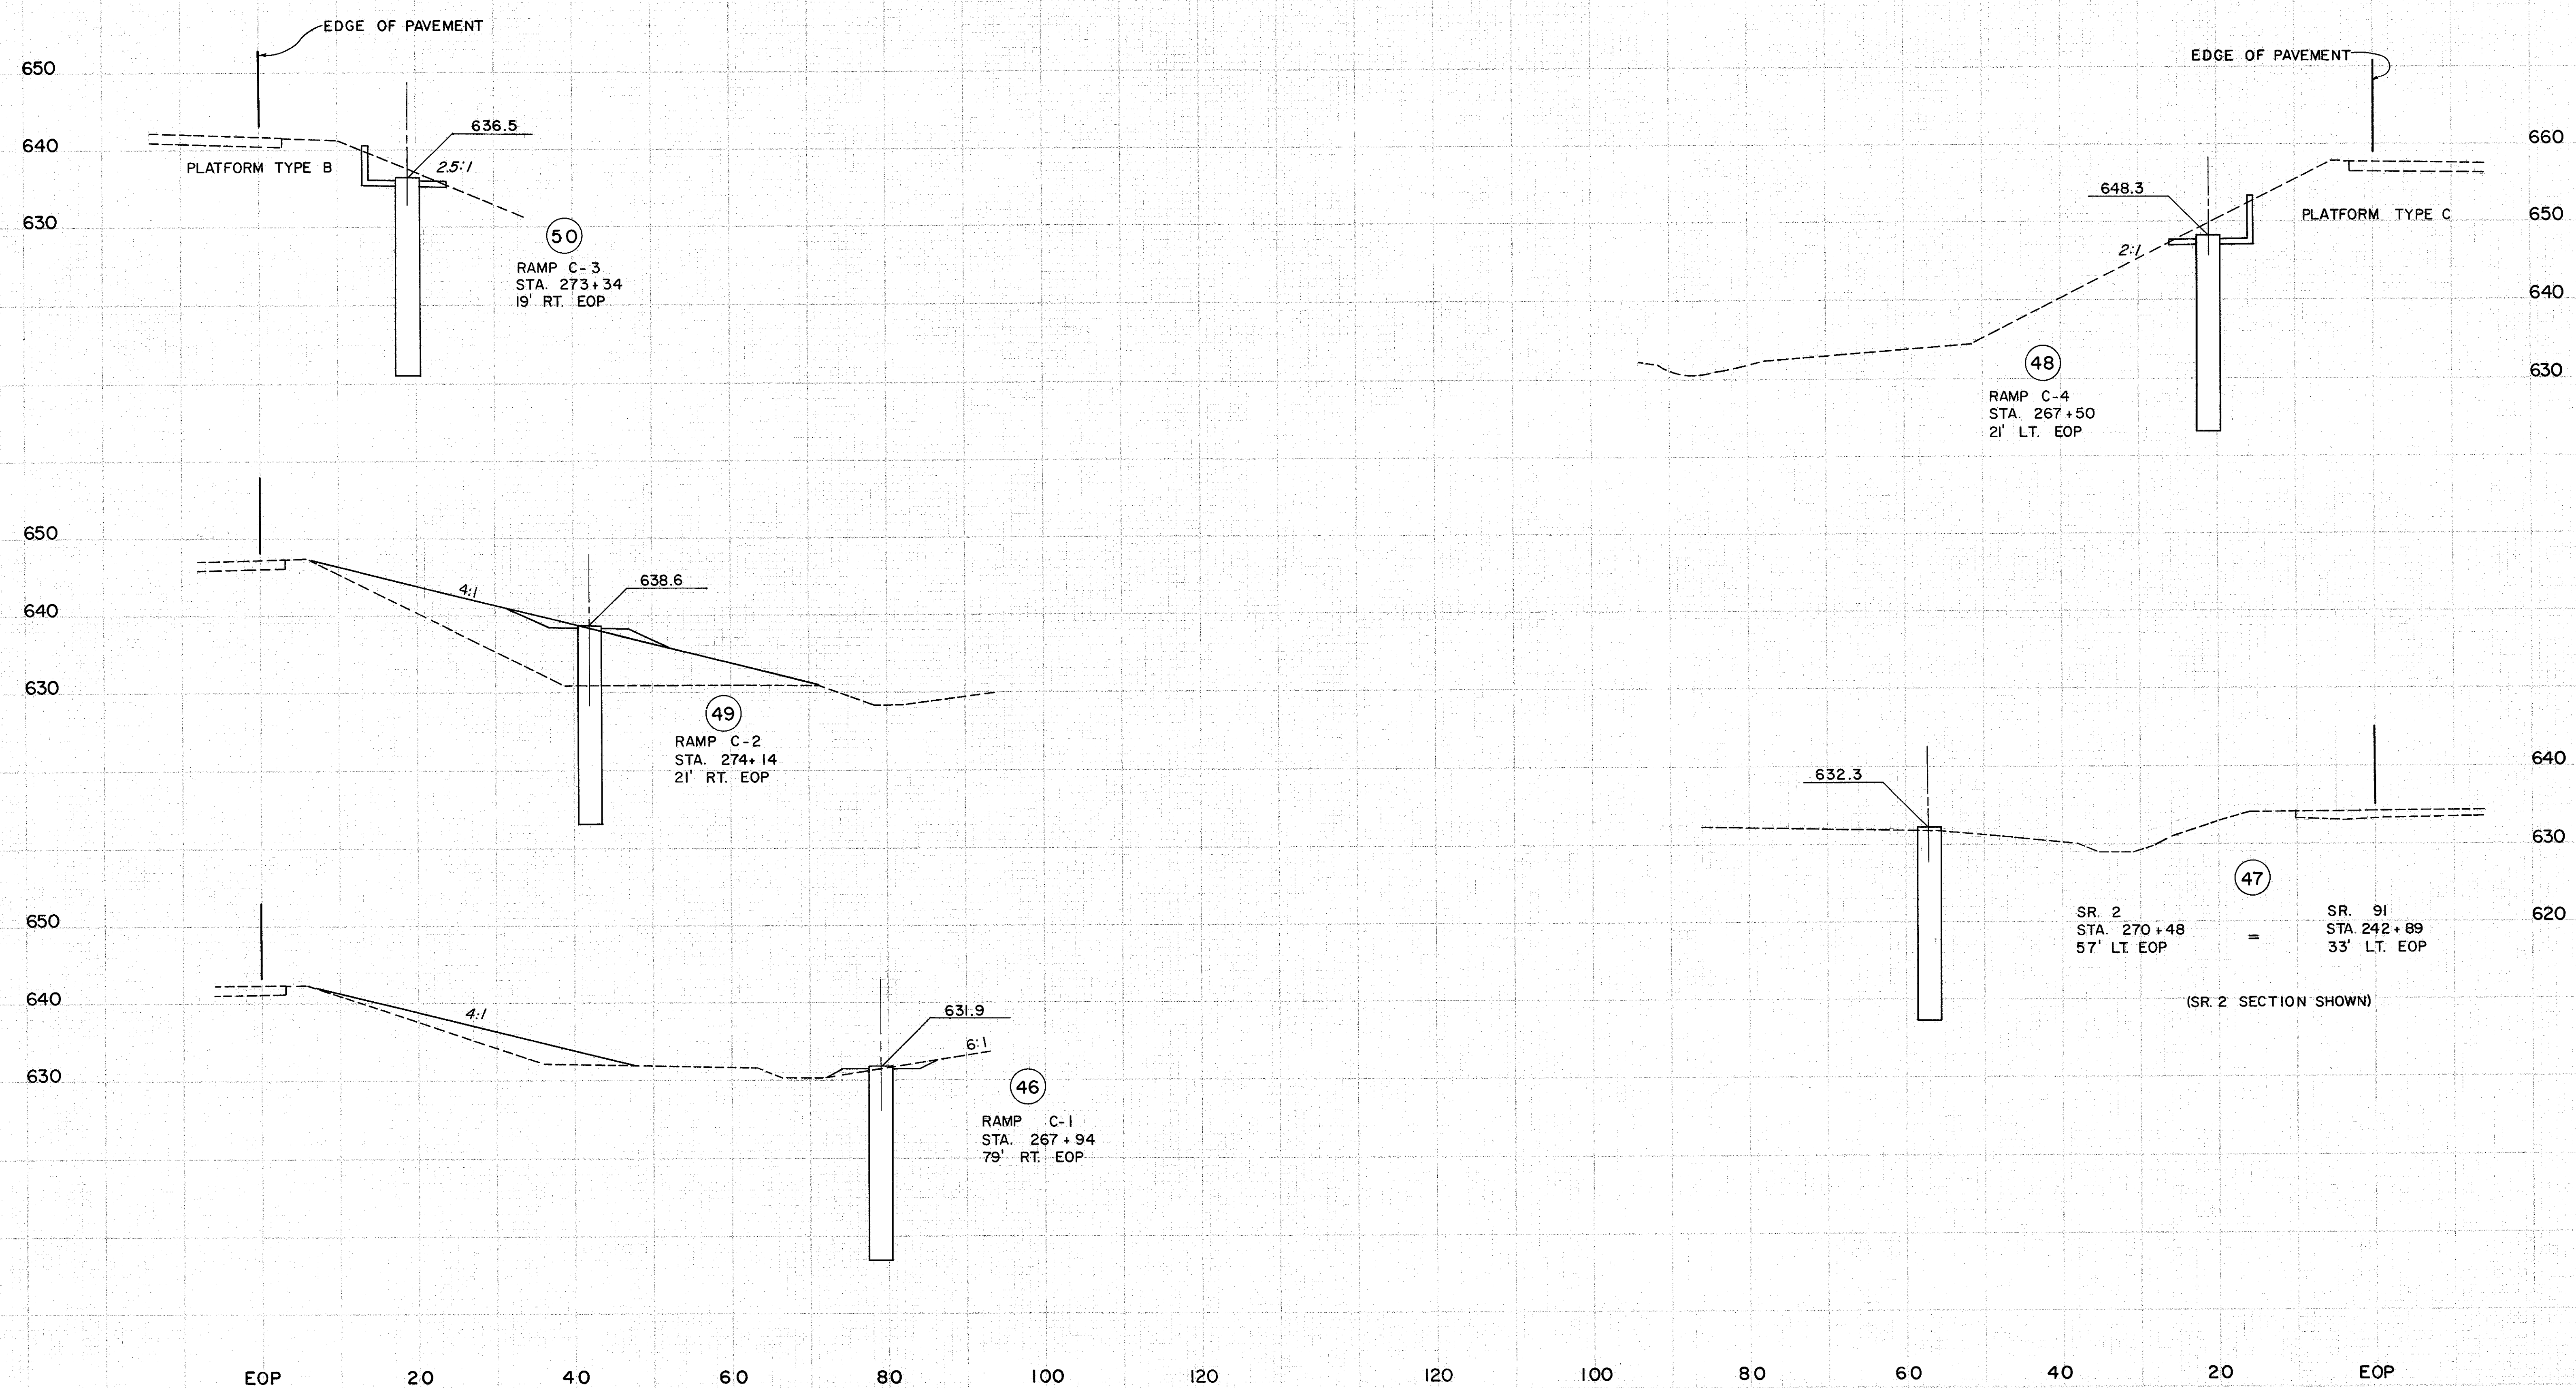

TOWER FOUNDATION CROSS SECTIONS