


LAKE COUNTY
LAK-2-0.00

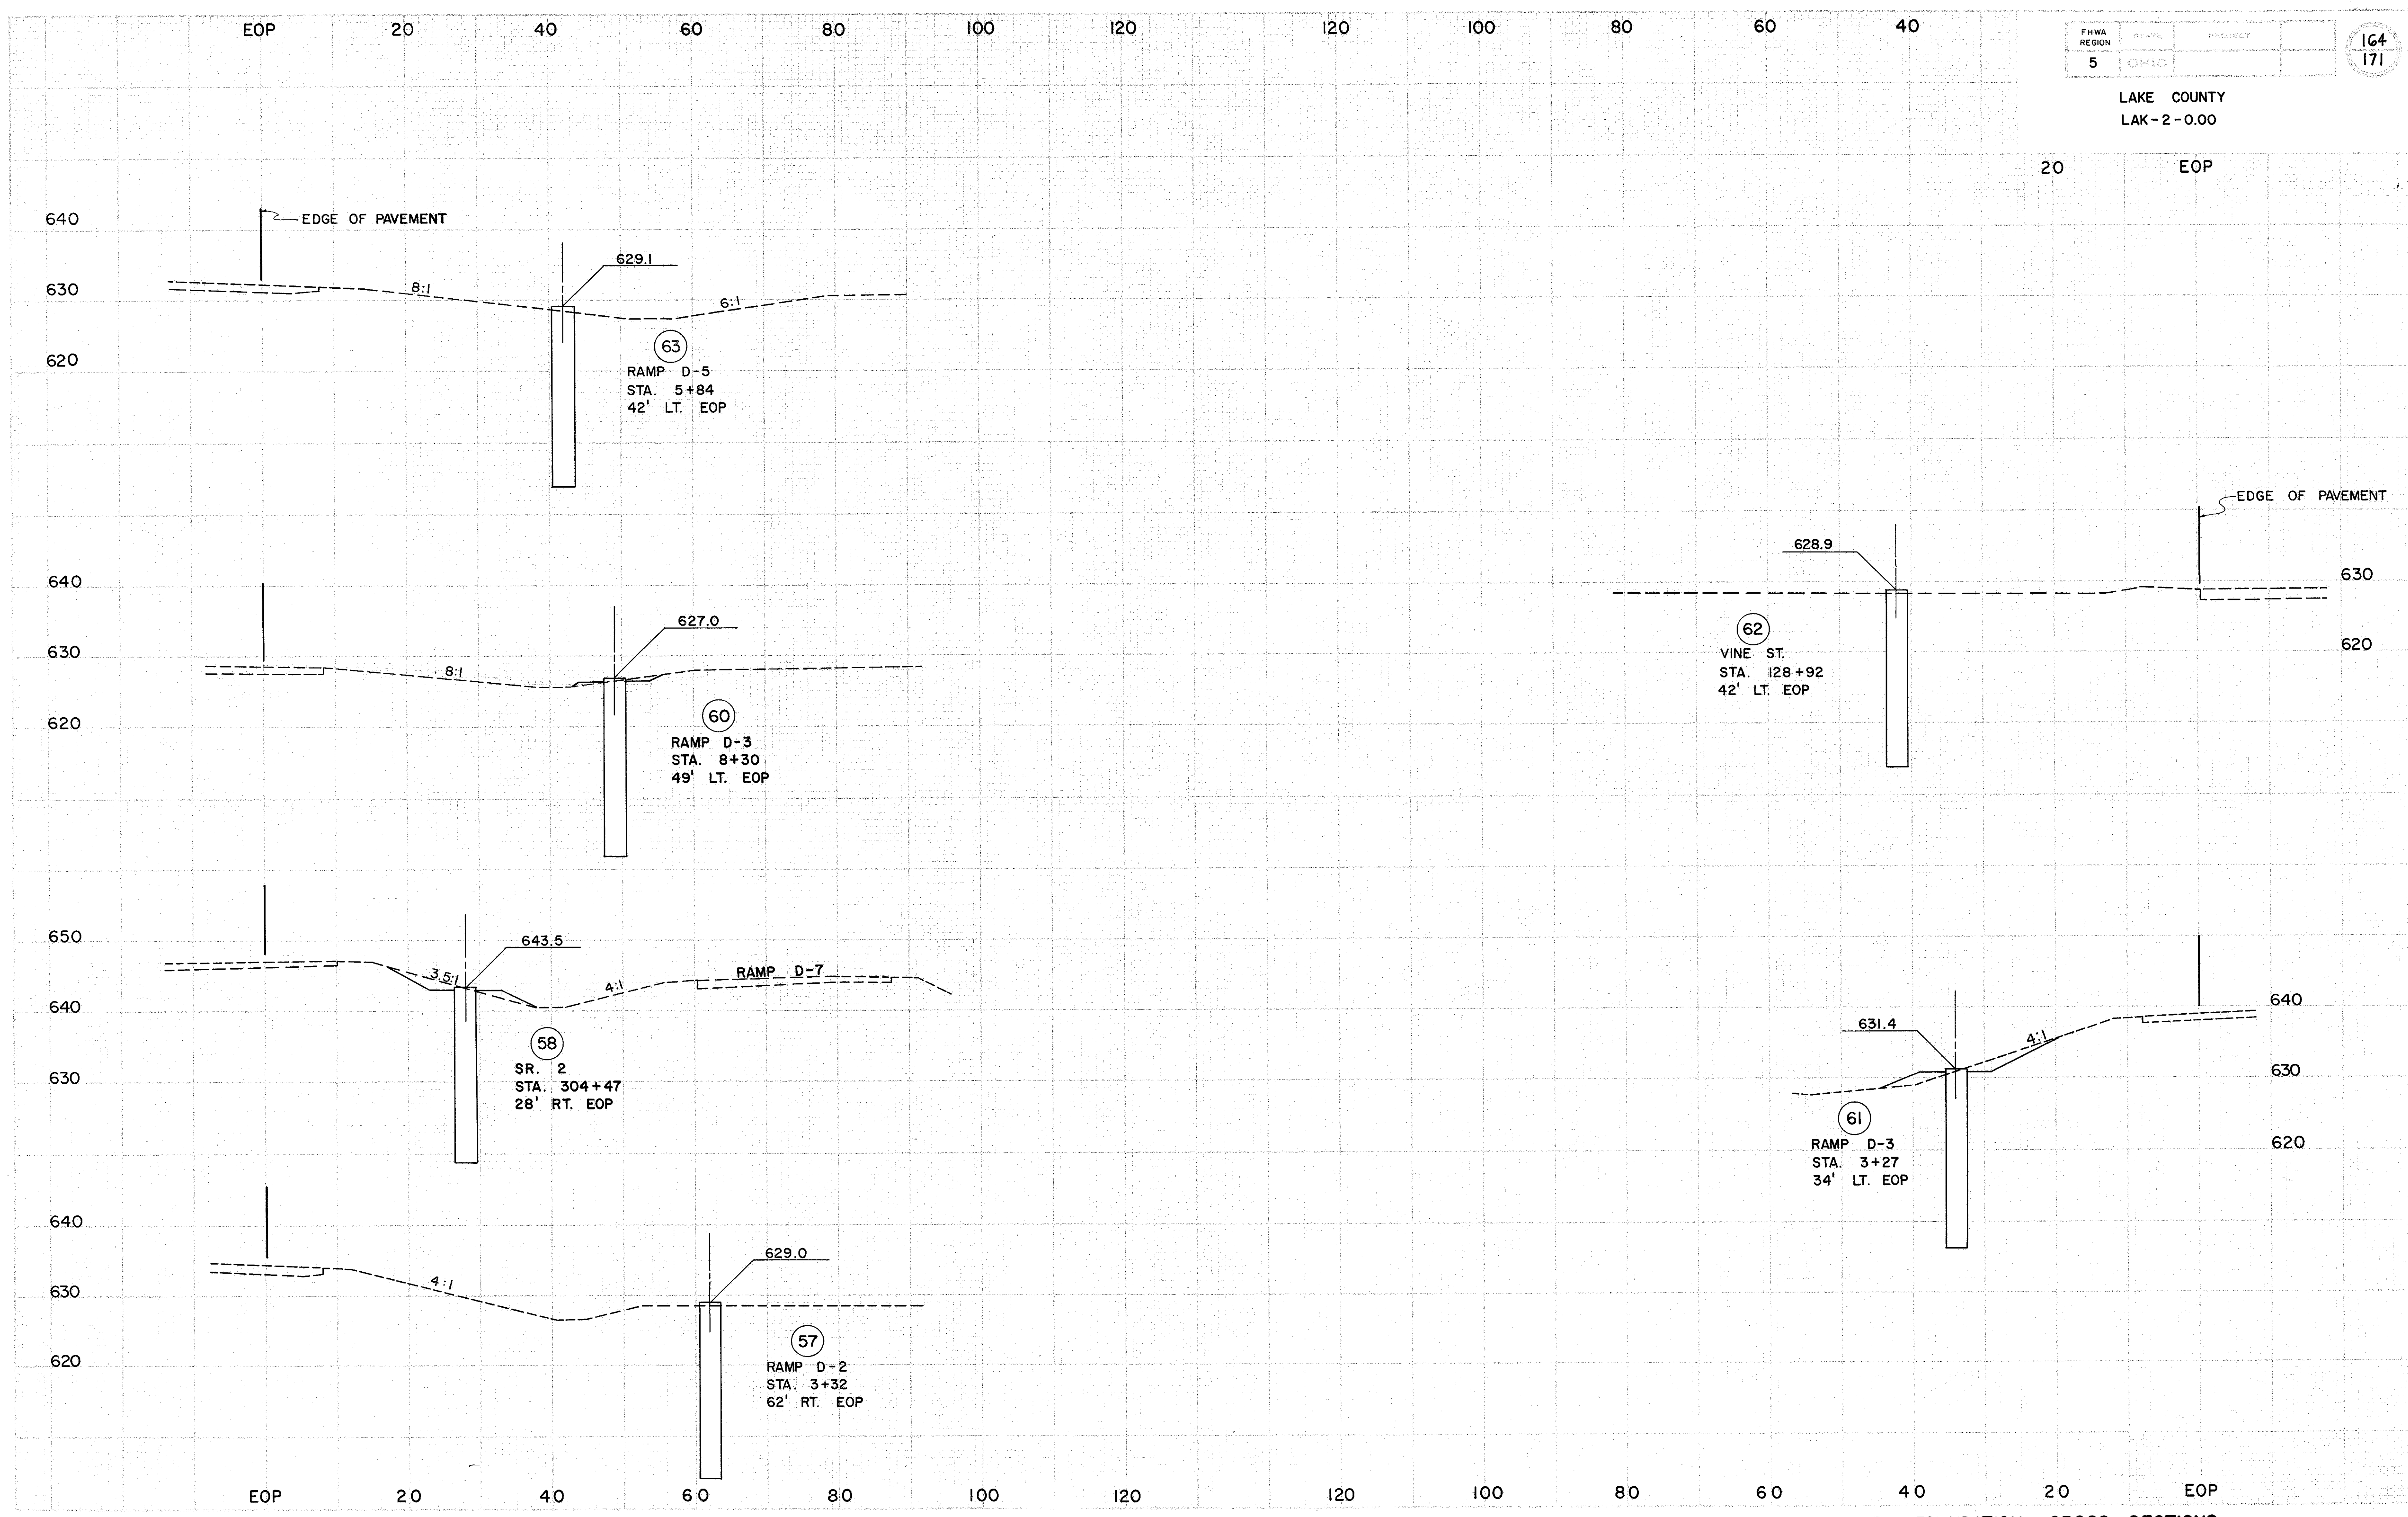

63
RAMP D-5
STA. 5+84
42' LT. EOP

60
RAMP D-3
STA. 8+30
49' LT. EOP

58
SR. 2
STA. 304+47
28' RT. EOP

57
RAMP D-2
STA. 3+32
62' RT. EOP

62
VINE ST.
STA. 128+92
42' LT. EOP

61
RAMP D-3
STA. 3+27
34' LT. EOP

TOWER FOUNDATION CROSS SECTIONS