


Power Service LNR 37+77 Lt, Lost Nation Rd.  
Circuit C4  
 29 Lights @ 400W. each = 11,600  
 2 Signs @ 175W. = 350  
 1 Sign @ 100W. = 100  
 Total Ballasts Loss = 2,455  
 Total Circuit Watts = 14,505

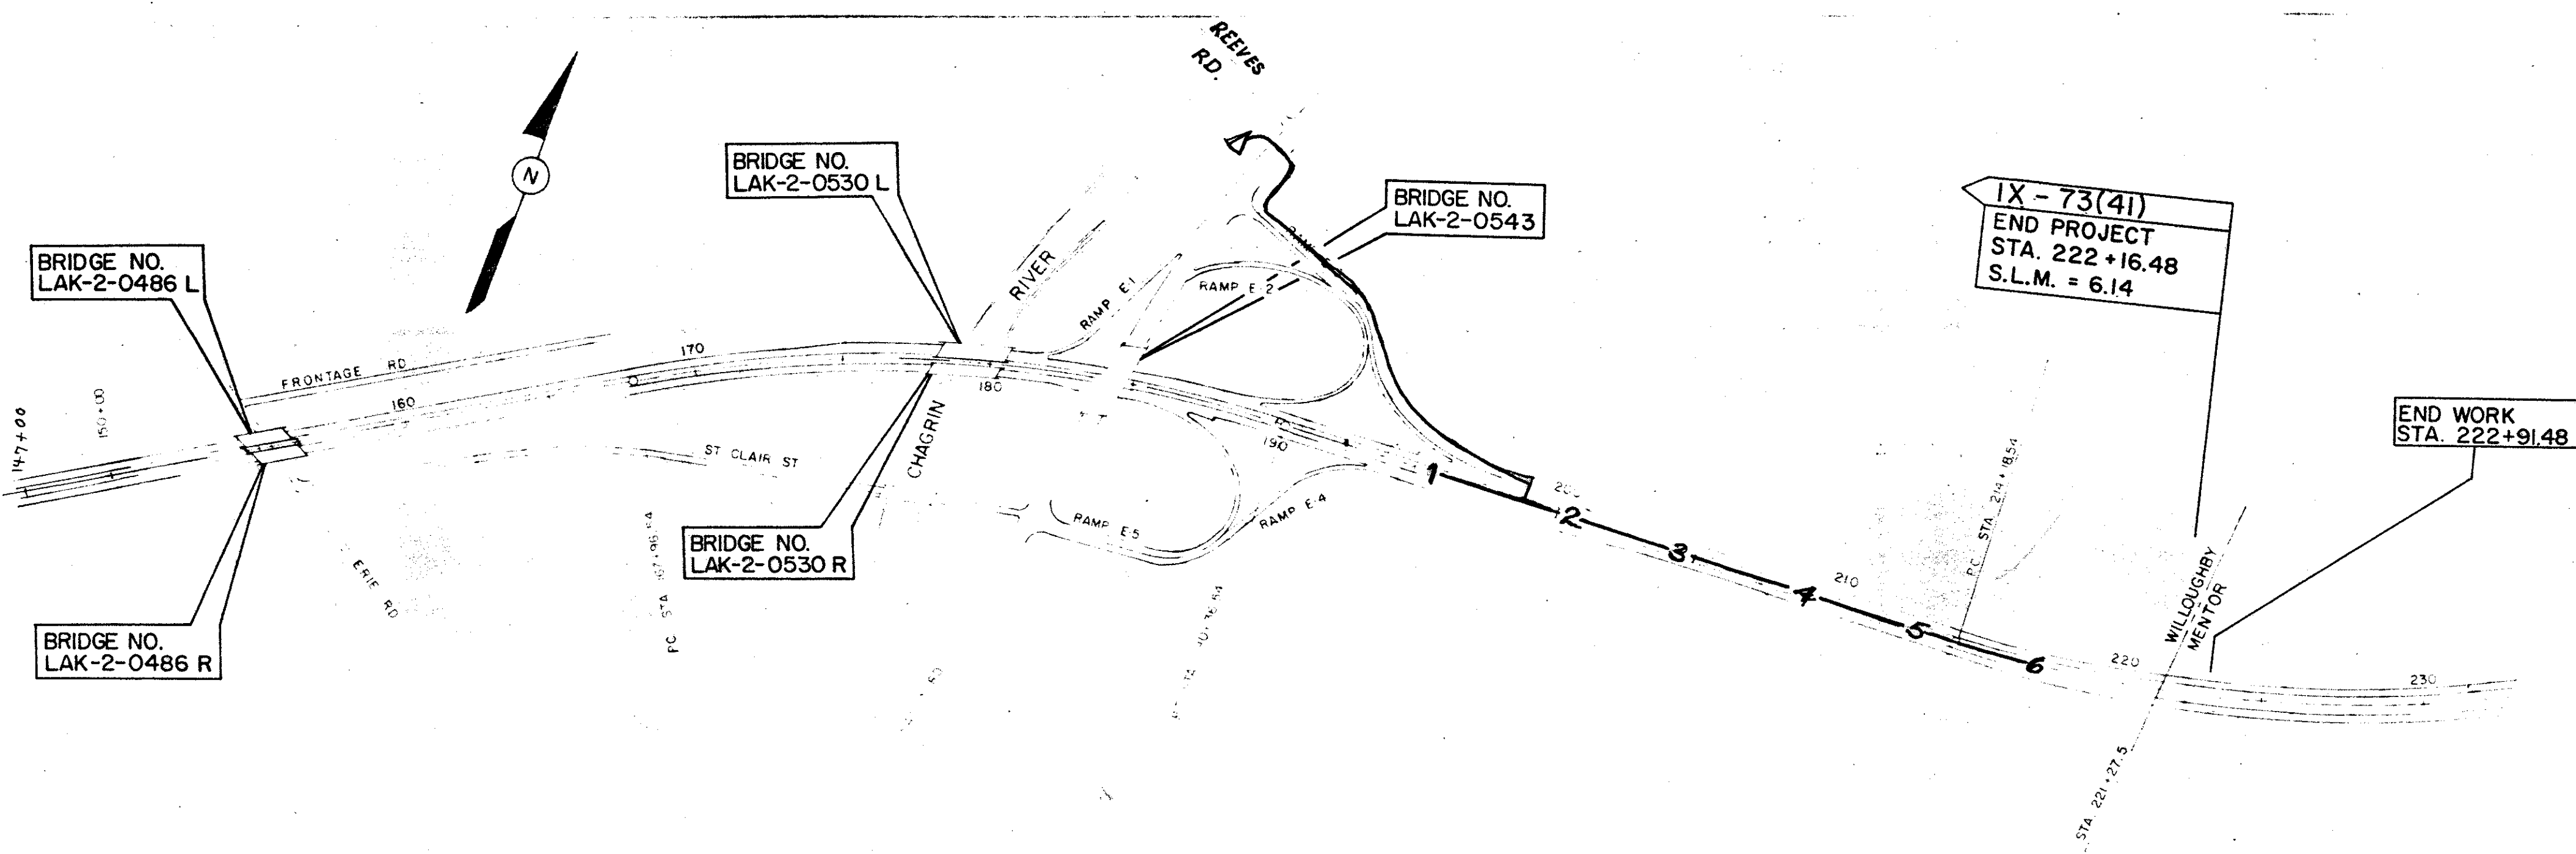

Power Service LNR 37+77 Lt, Lost Nation Rd.  
Circuit D2  
 18 Lights @ 400W each = 7,200  
 Total Ballasts Loss = 1,440  
 Total Circuits Watts = 8,640

SCALE IN FEET