


FHWA REGION	STATE	PROJECT
5	OHIO	


171
171

LAKE COUNTY
LAK-2-0.00

215-KAJ-08

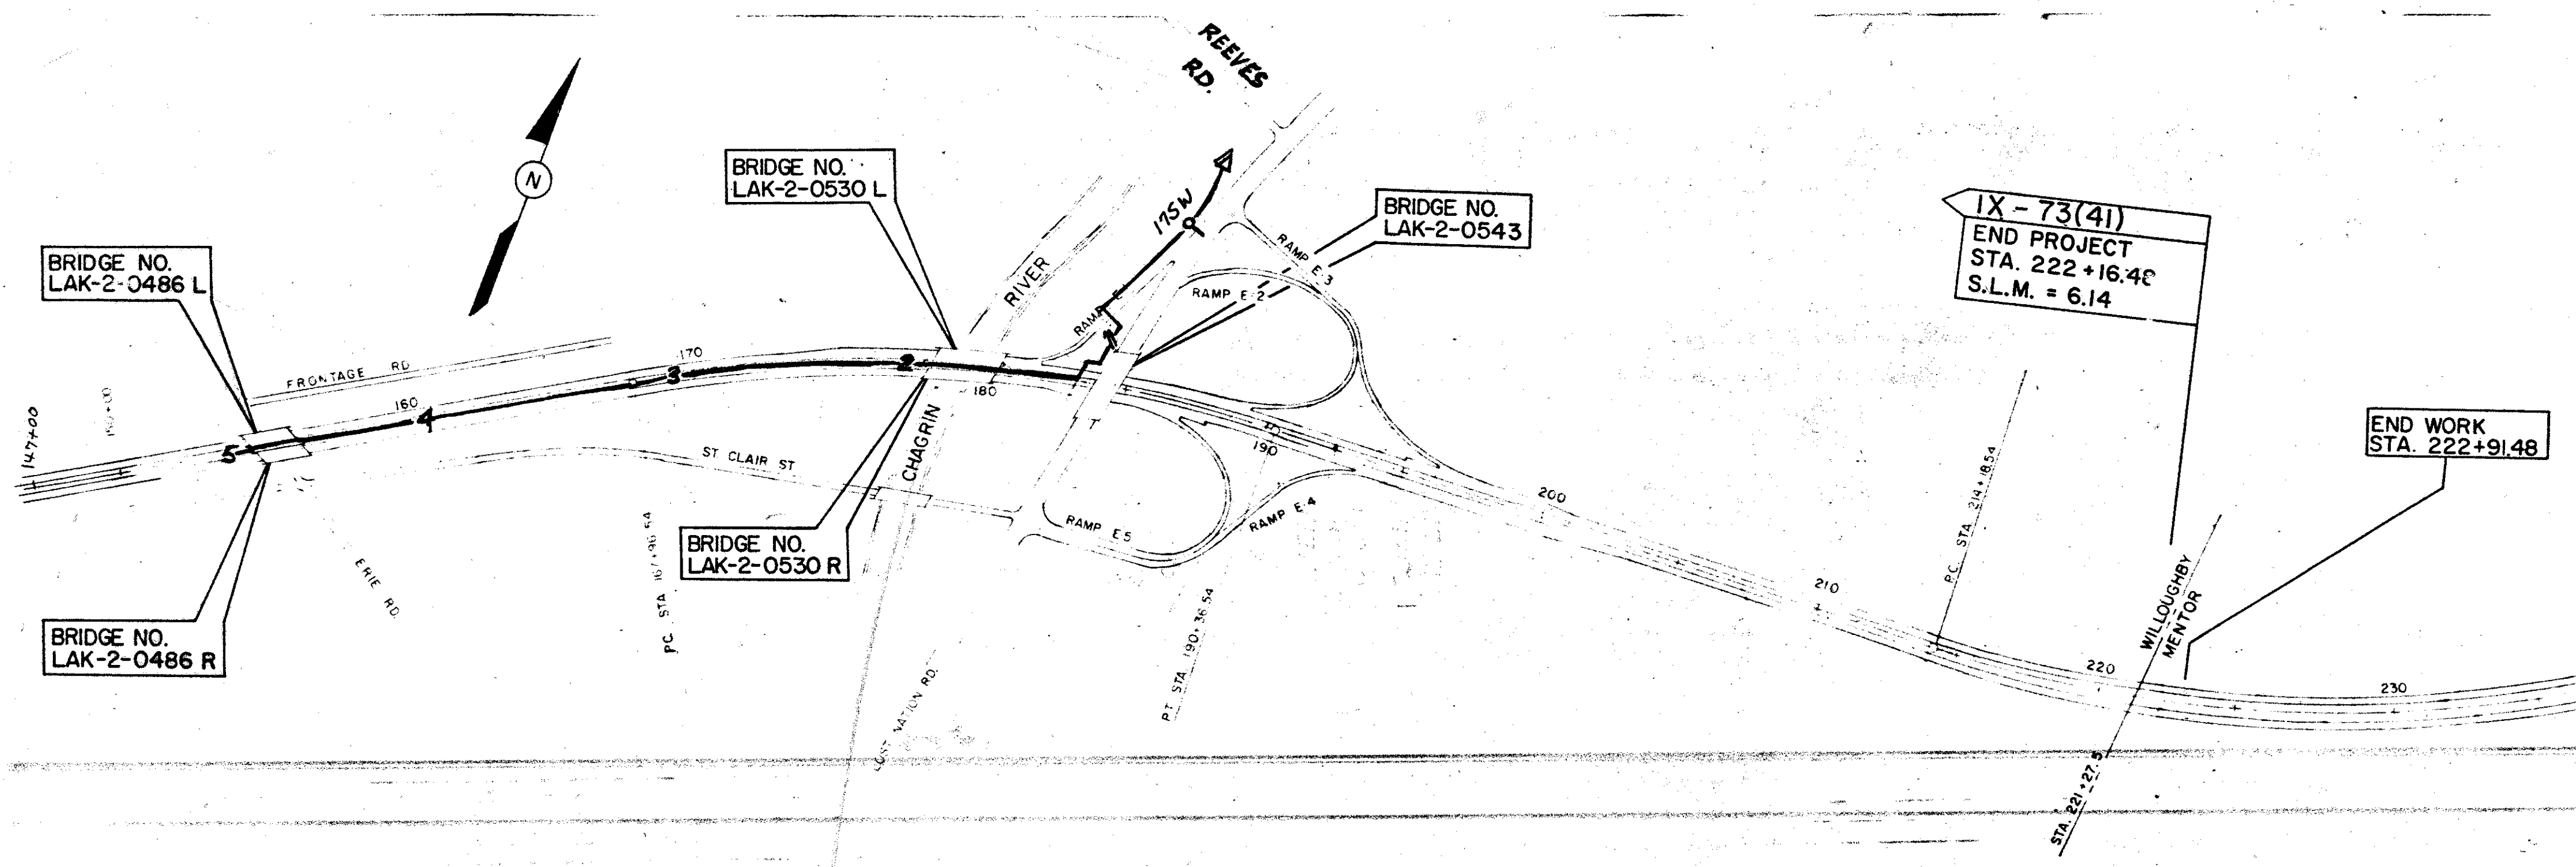

Power Service LNR 37+77 Lt., Lost Nation Rd.
Circuit B5
16 Lights @ 400 w. each = 6,400
1 Sign @ 175 W = 175
Total Ballasts Loss = 1,325
Total Circuits = 8,495

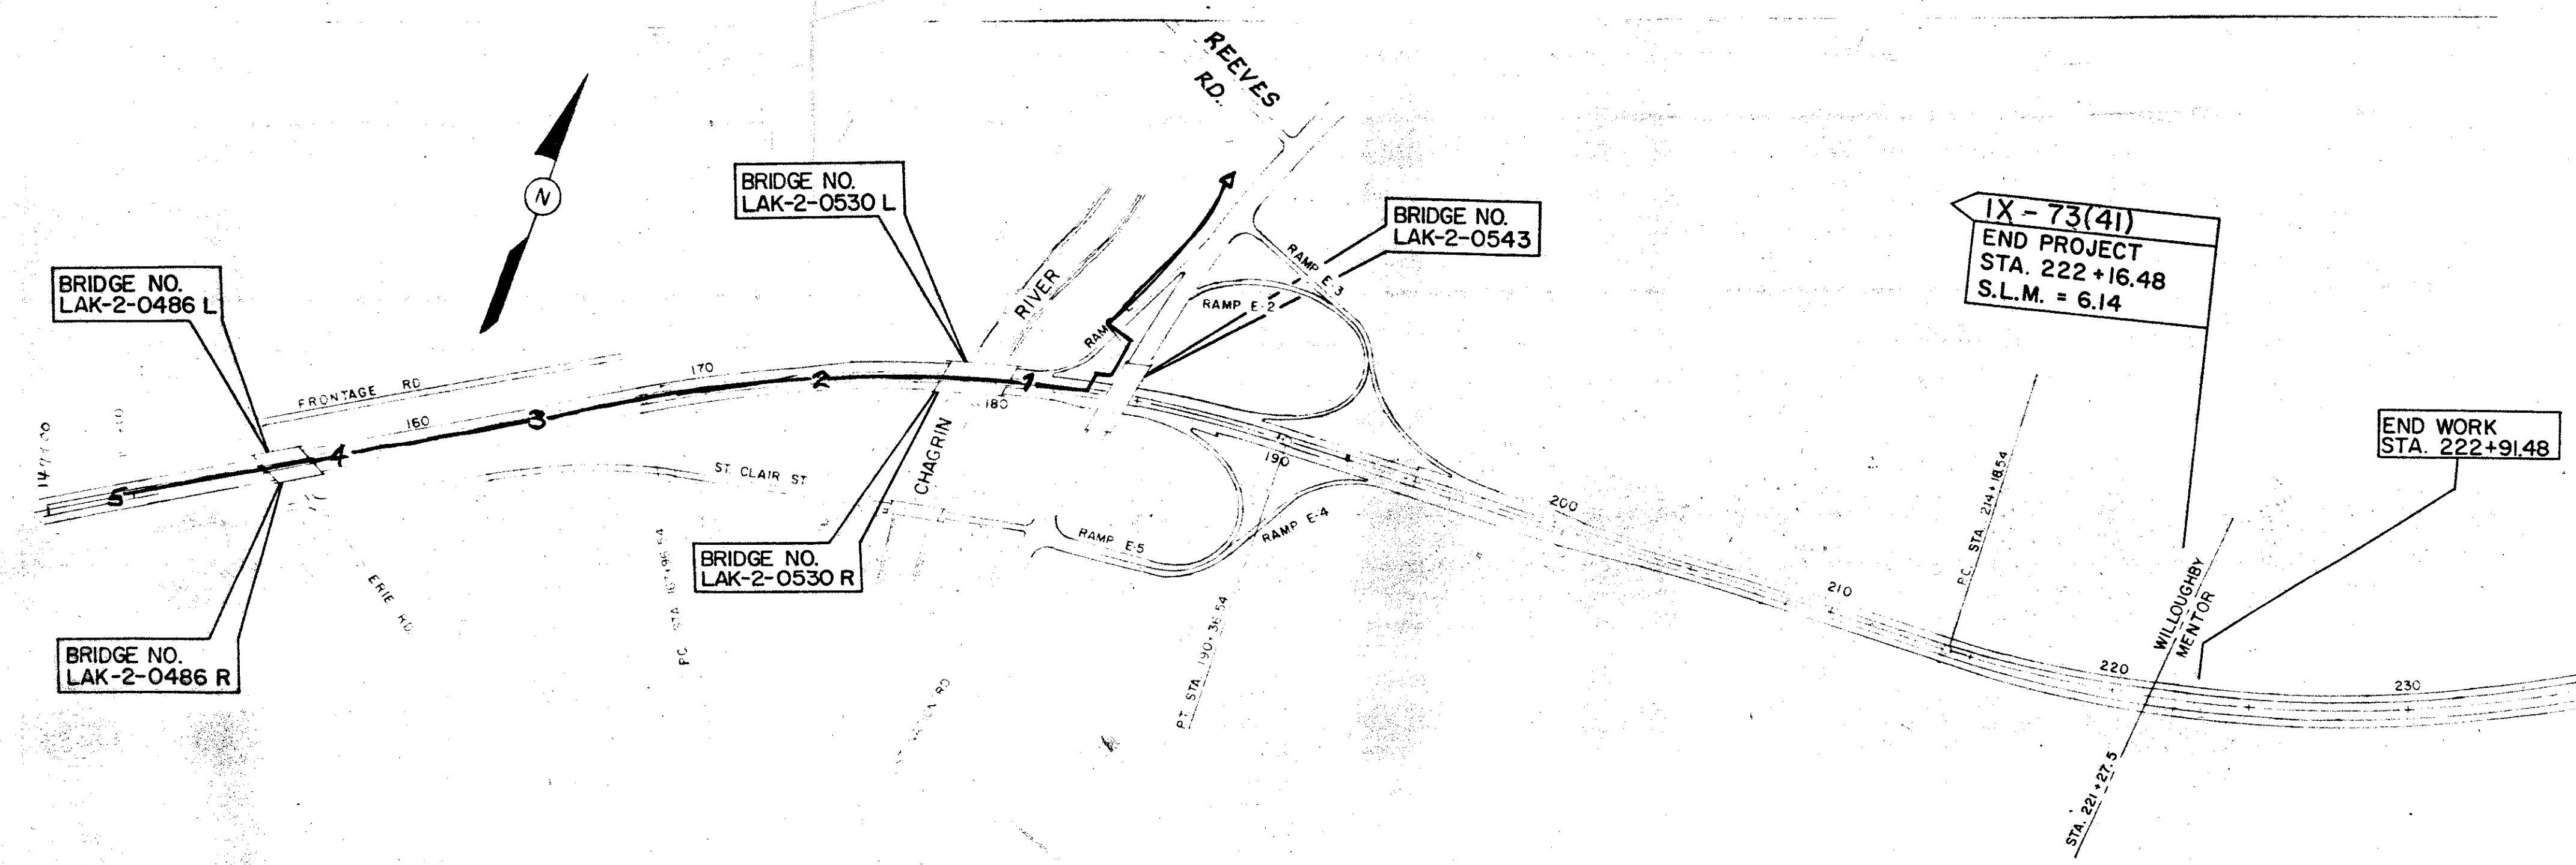

Power Service LNR 37+77 Lt., Lost Nation Rd.
Circuit A5
15 Lights @ 400 w each = 6,000
Total Ballasts Loss = 1,200
Total Circuits = 7,200

SCALE IN FEET
0 100 200 400