


E-16

LOCATION PLAN

SCALE 1" = 500'

FED. RD. DIVISION	STATE	PROJECT	
2	OHIO		2 334

LAKE COUNTY
LAK.-2-0.00

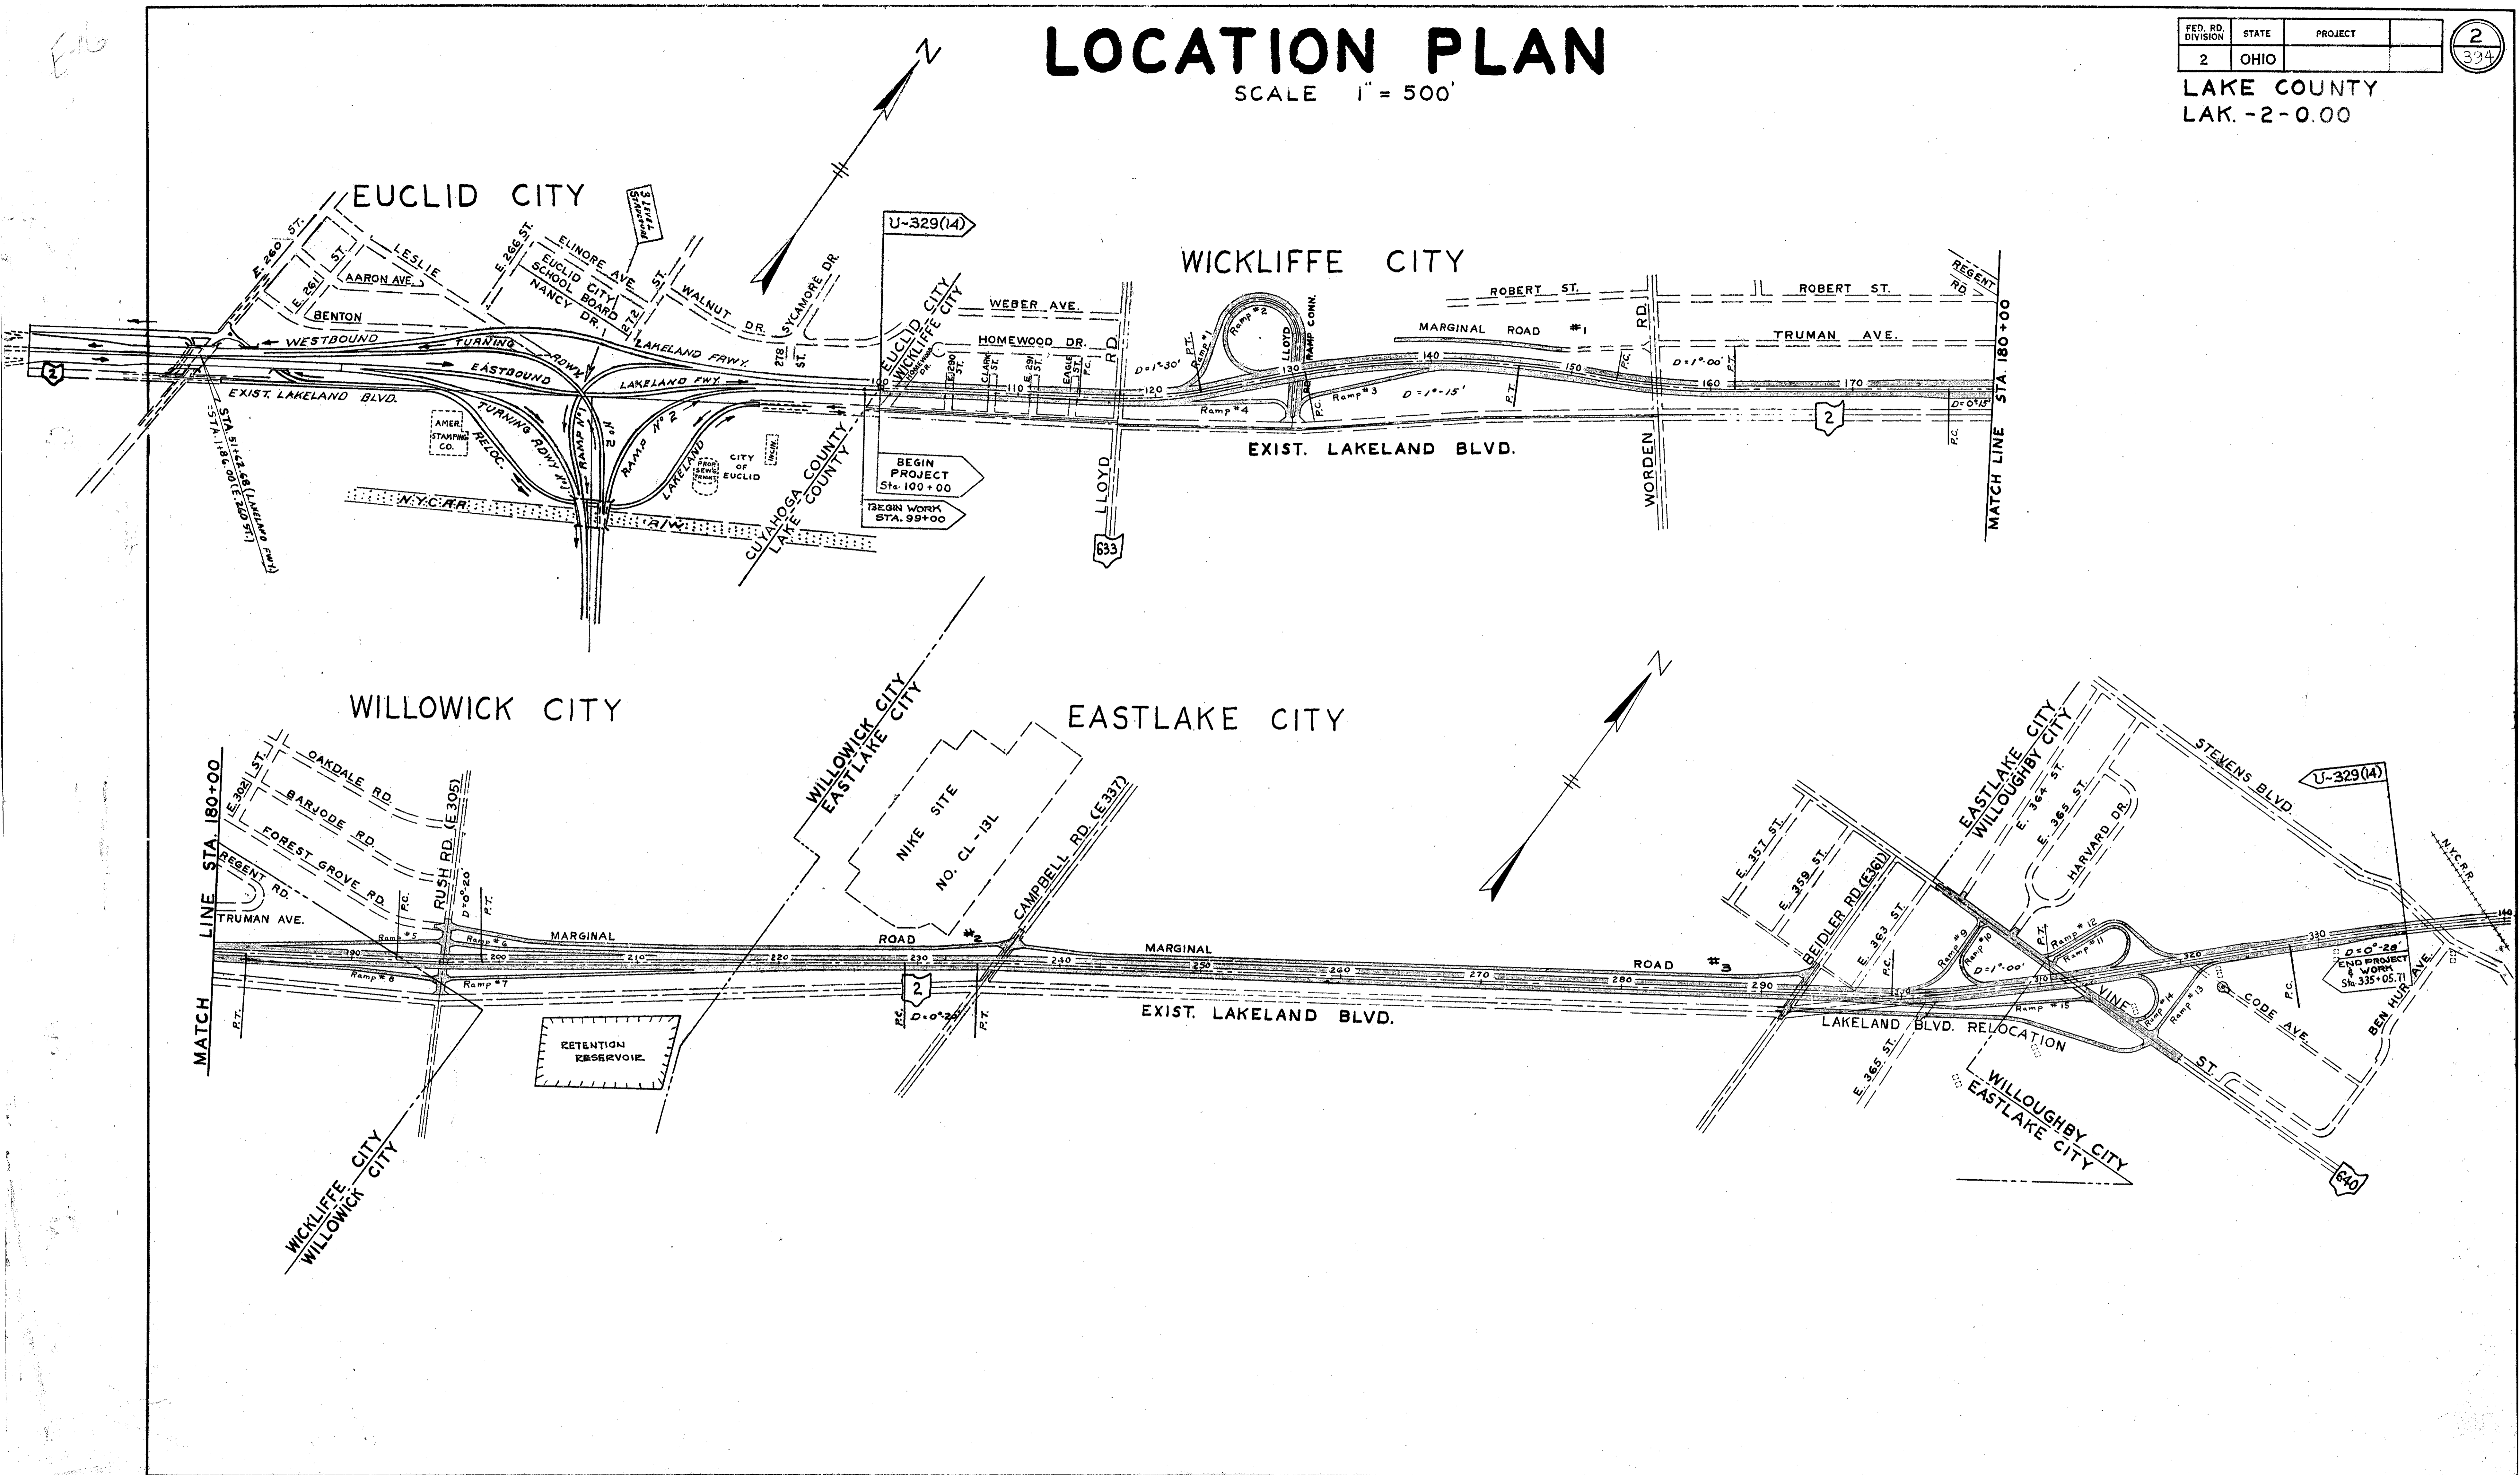

LAKELAND FREEWAY - LOCATION PLAN