


NOTE:-
Typical section of existing pavement adjacent to beginning of this project is identical with the Typical Section shown on Sheet No. 3

For Utilities involved in this project, see sheet No. 116.

NOTE:
Marker to be furnished and erected on the right by the State of Ohio before acceptance of this project.

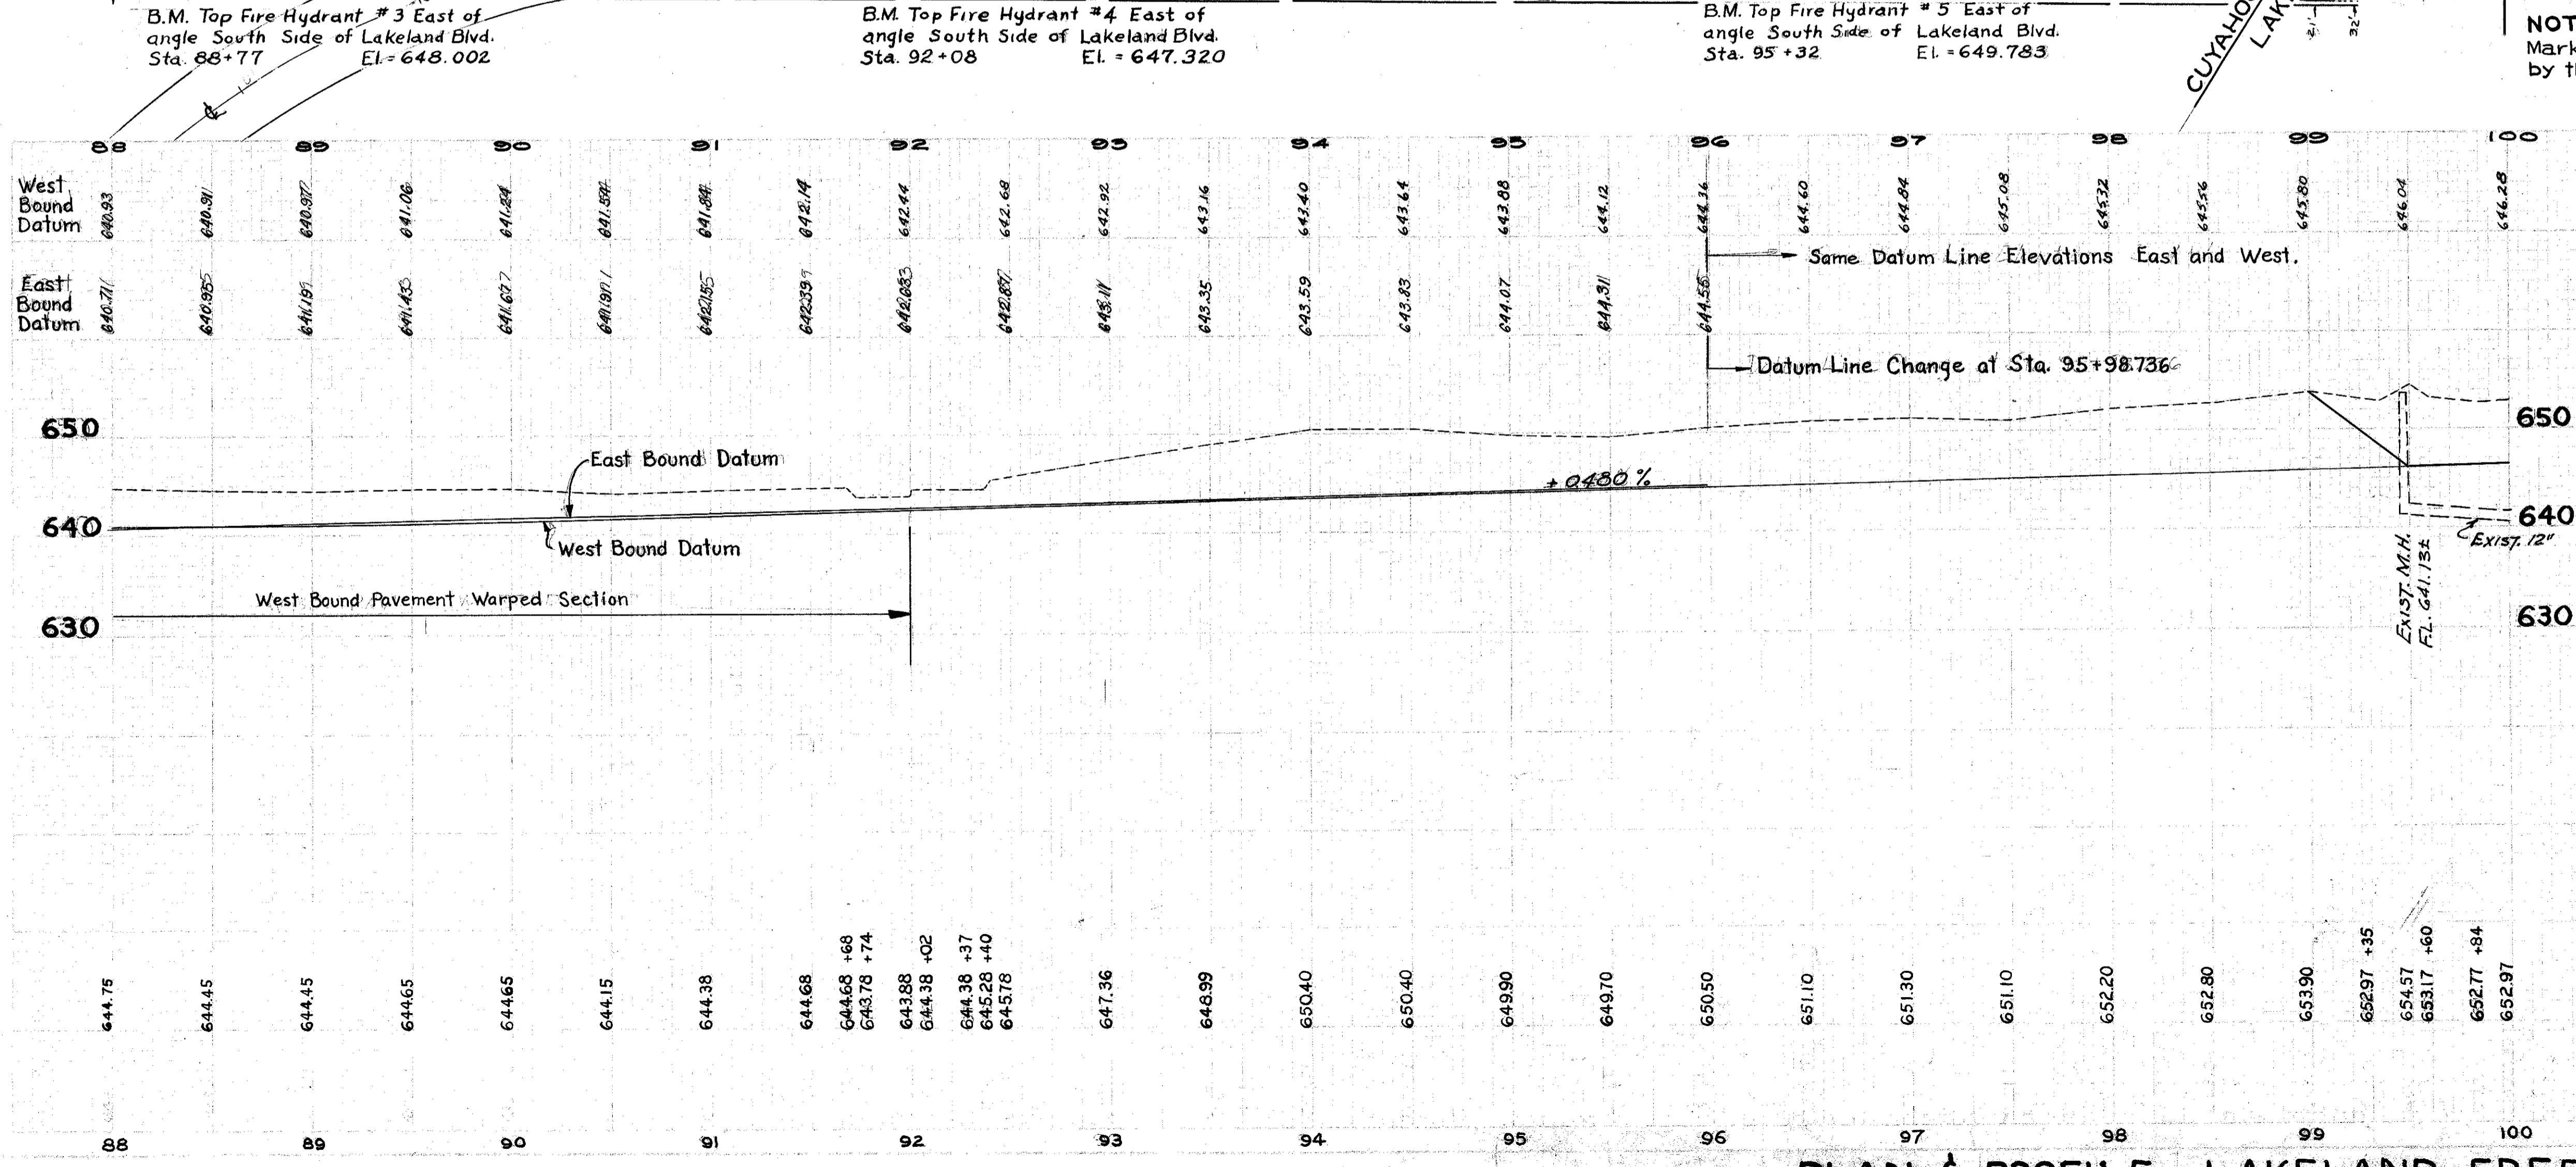

PLAN & PROFILE LAKELAND FREEWAY STA. 88+00 TO STA. 100+00