
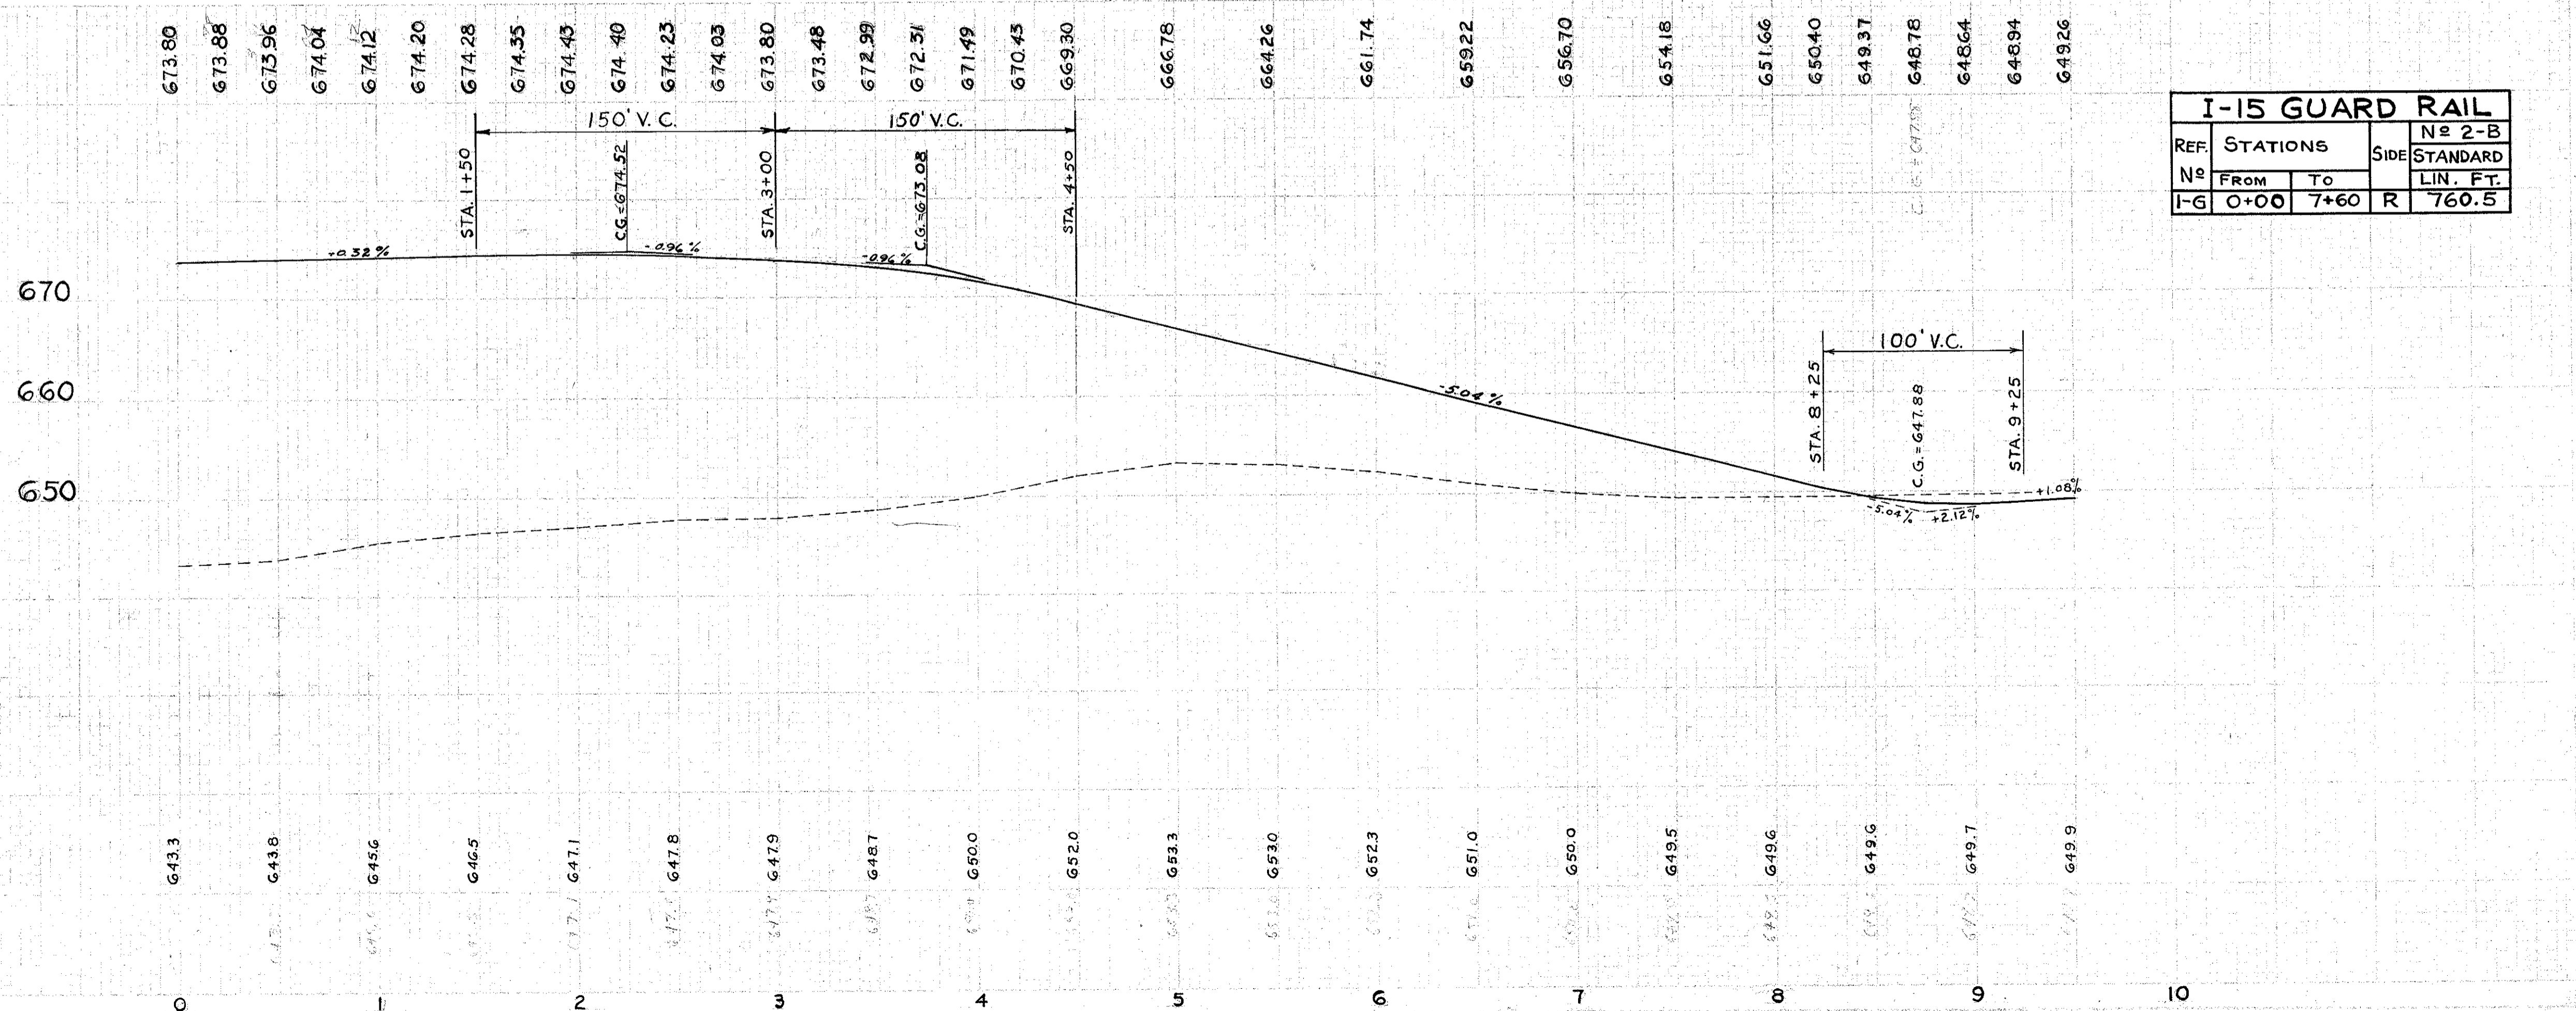


⊕ CURVE DATA

- ⊕ Δ = 93°-38'-58"
- ⊕ R = 83.00'
- ⊕ T = 88.46'
- ⊕ L = 135.62'
- ⊕ Ch = 121.06'

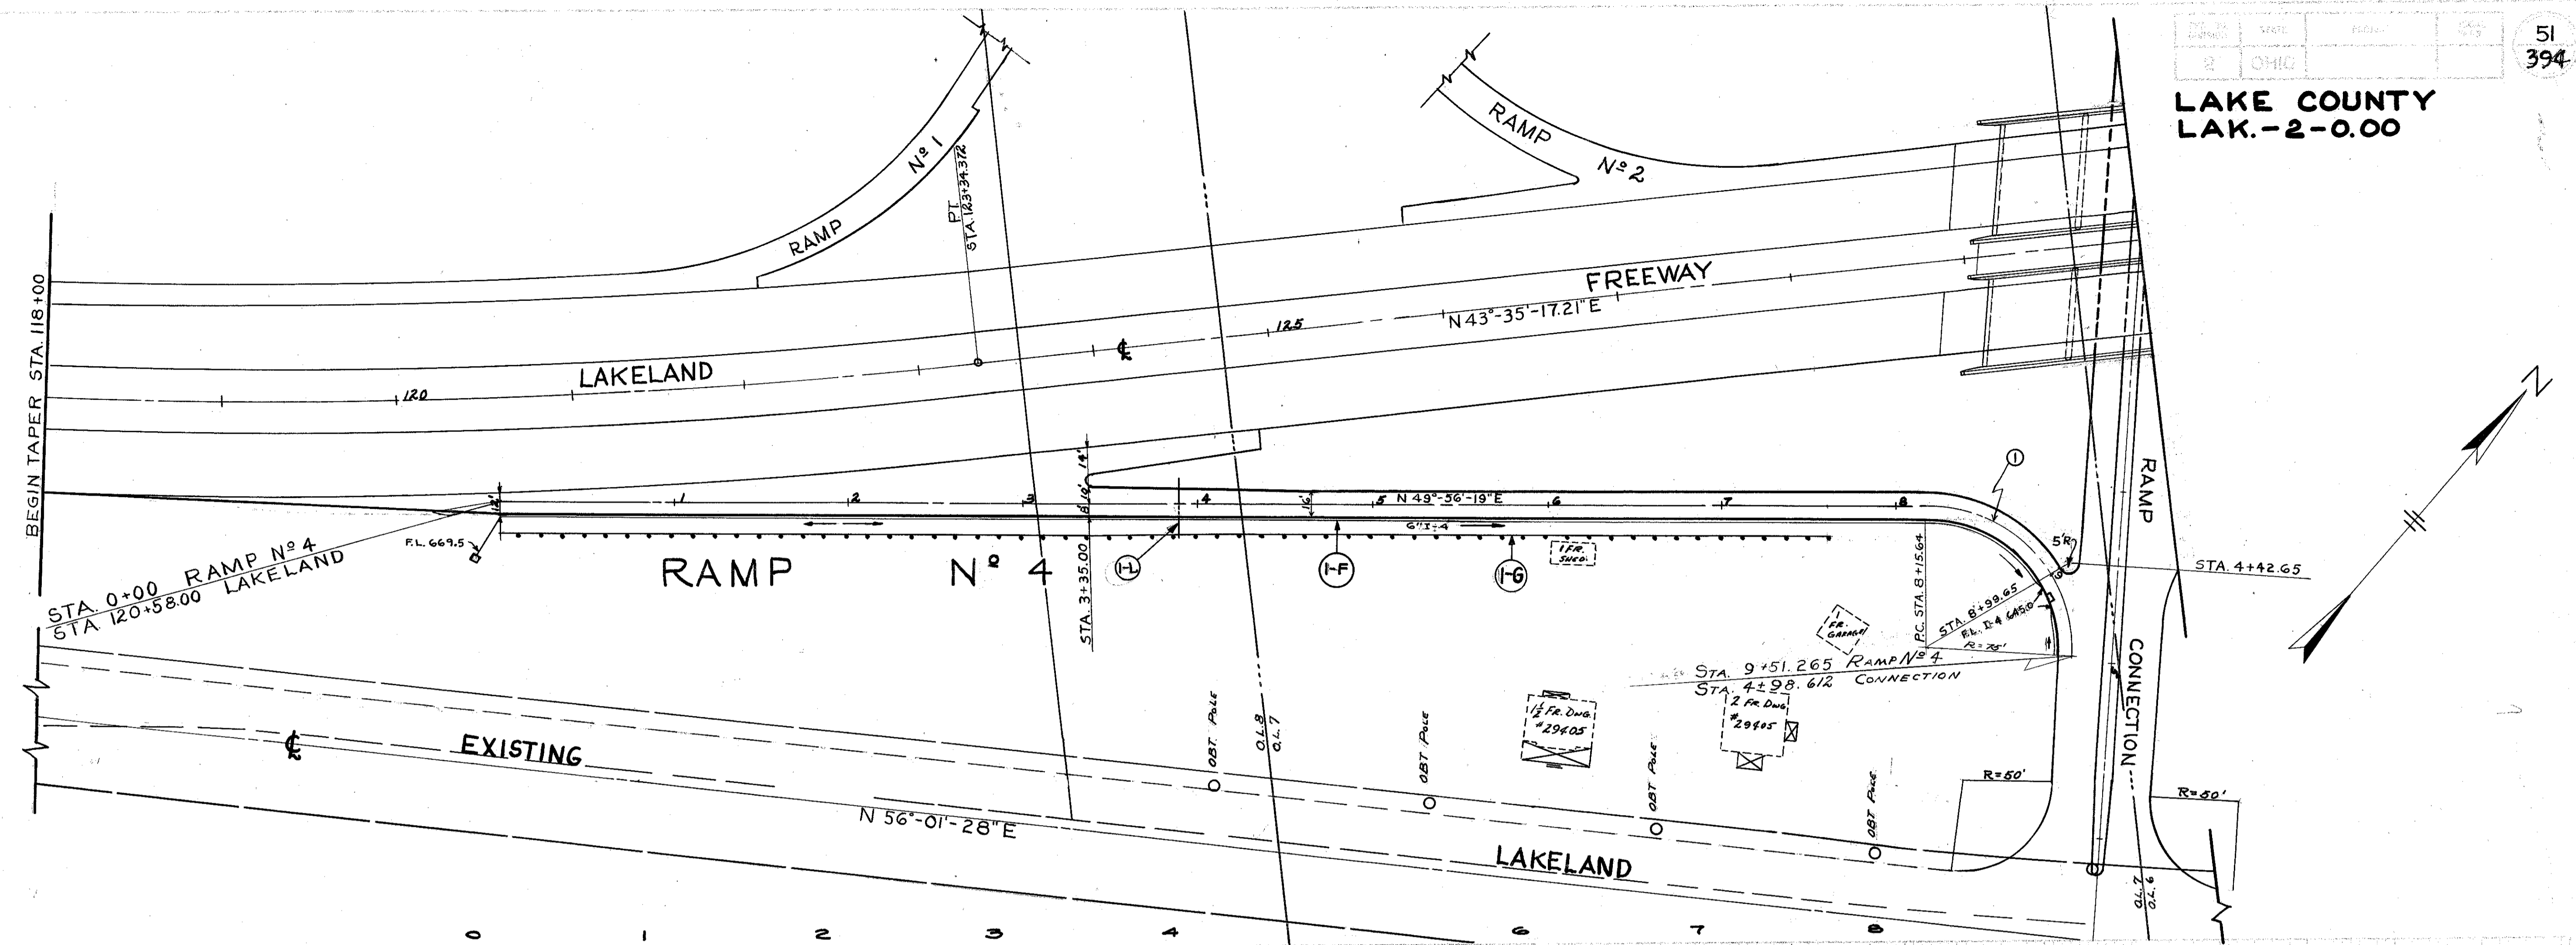

I-15 GUARD RAIL			
REF. No	STATIONS		SIDE
	FROM	TO	
I-G	0+00	7+60	R

5-25 ELECTRICAL DUCT			
REF. No	LOCATION	SIZE	LENGTH
			LIN. FT.
I-L	STA. 3+90	2-2"	33

6" UNDERDRAINS					
REF. No	STATION	SIDE	I-4 LIN. FT.		
			SHALLOW	8" OUTLET PIPE	I-5 EACH 60° BEND
I-F	0+00	R	942	10	1

PLAN & PROFILE RAMP No. 4 STA. 0+00 to STA. 9+64.3