


STA.	A	C	B
12+00	645.43	645.42	645.41
12+25	645.41	645.32	645.24
12+43.59	645.37	645.24	645.12
12+50	645.34	645.22	645.09

645.42
645.22
645.02
644.82
644.62
644.42
644.22
644.02
643.82
643.62
643.42
643.22
643.02
642.82
642.75
642.76
642.83
643.00
643.39
643.81
644.23
644.65
645.32

REF. NO.	STATION		SIDE	I-4		I-5	
	FROM	TO		SHALLOW	8" OUTLET PIPE	6" x 6" x 6" TEE	EACH
I-F	12+00	RUSH RD	R	888	10	1	

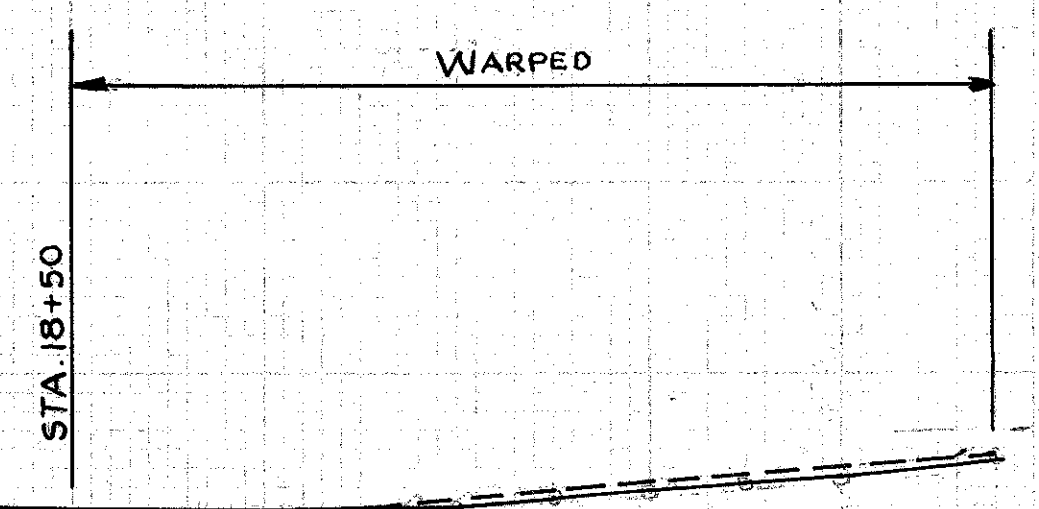

REF. NO.	LOCATION	SIZE	LENGTH
I-L	STA. 20+10	2-2"	22

REF. NO.	STATION	SIDE	I-2		CLASS B		I-8		EACH		I-10	L-10	L-10	S-1	S-4	E-2	I-5		
			UNDER PAVT.		UNDER PAVT.		STD.	STD.	MOD.	DUMPED									
			M 6.5 b	M 6.8 b	M 6.5 b	M 6.8 b	C.B.	C.B.	C.B.	STOCK									
1-S	192+25	R	15"	12"	15"	12"	15"	12"	15"	12"	9								
2-S	194+78	R									7								
3-S	195+00	L	78		49														
4-S	195+45	L			92	146	254	264											
5-S	200+00	R			64						10								
6-S	203+50	R			135	38													
7-S	203+75	L			36														
	191+00	204+00	BOTH									546	180						
TOTALS			78	387	146	38	349	264	1	2	7	1	26	546	180	12.8	584	20	2

644.2
644.0
643.8
644.5
645.2
643.6
641.9
641.7
641.6
641.6
641.7
641.7
641.7
642.2
642.6
643.4
644.3
644.9
645.6

12
13
14
15
16
17
18
19
20
20+87.566