


PROPOSED	1.964
EXISTING	1.964
ADJUSTMENT	0.000
TOTAL	1.964

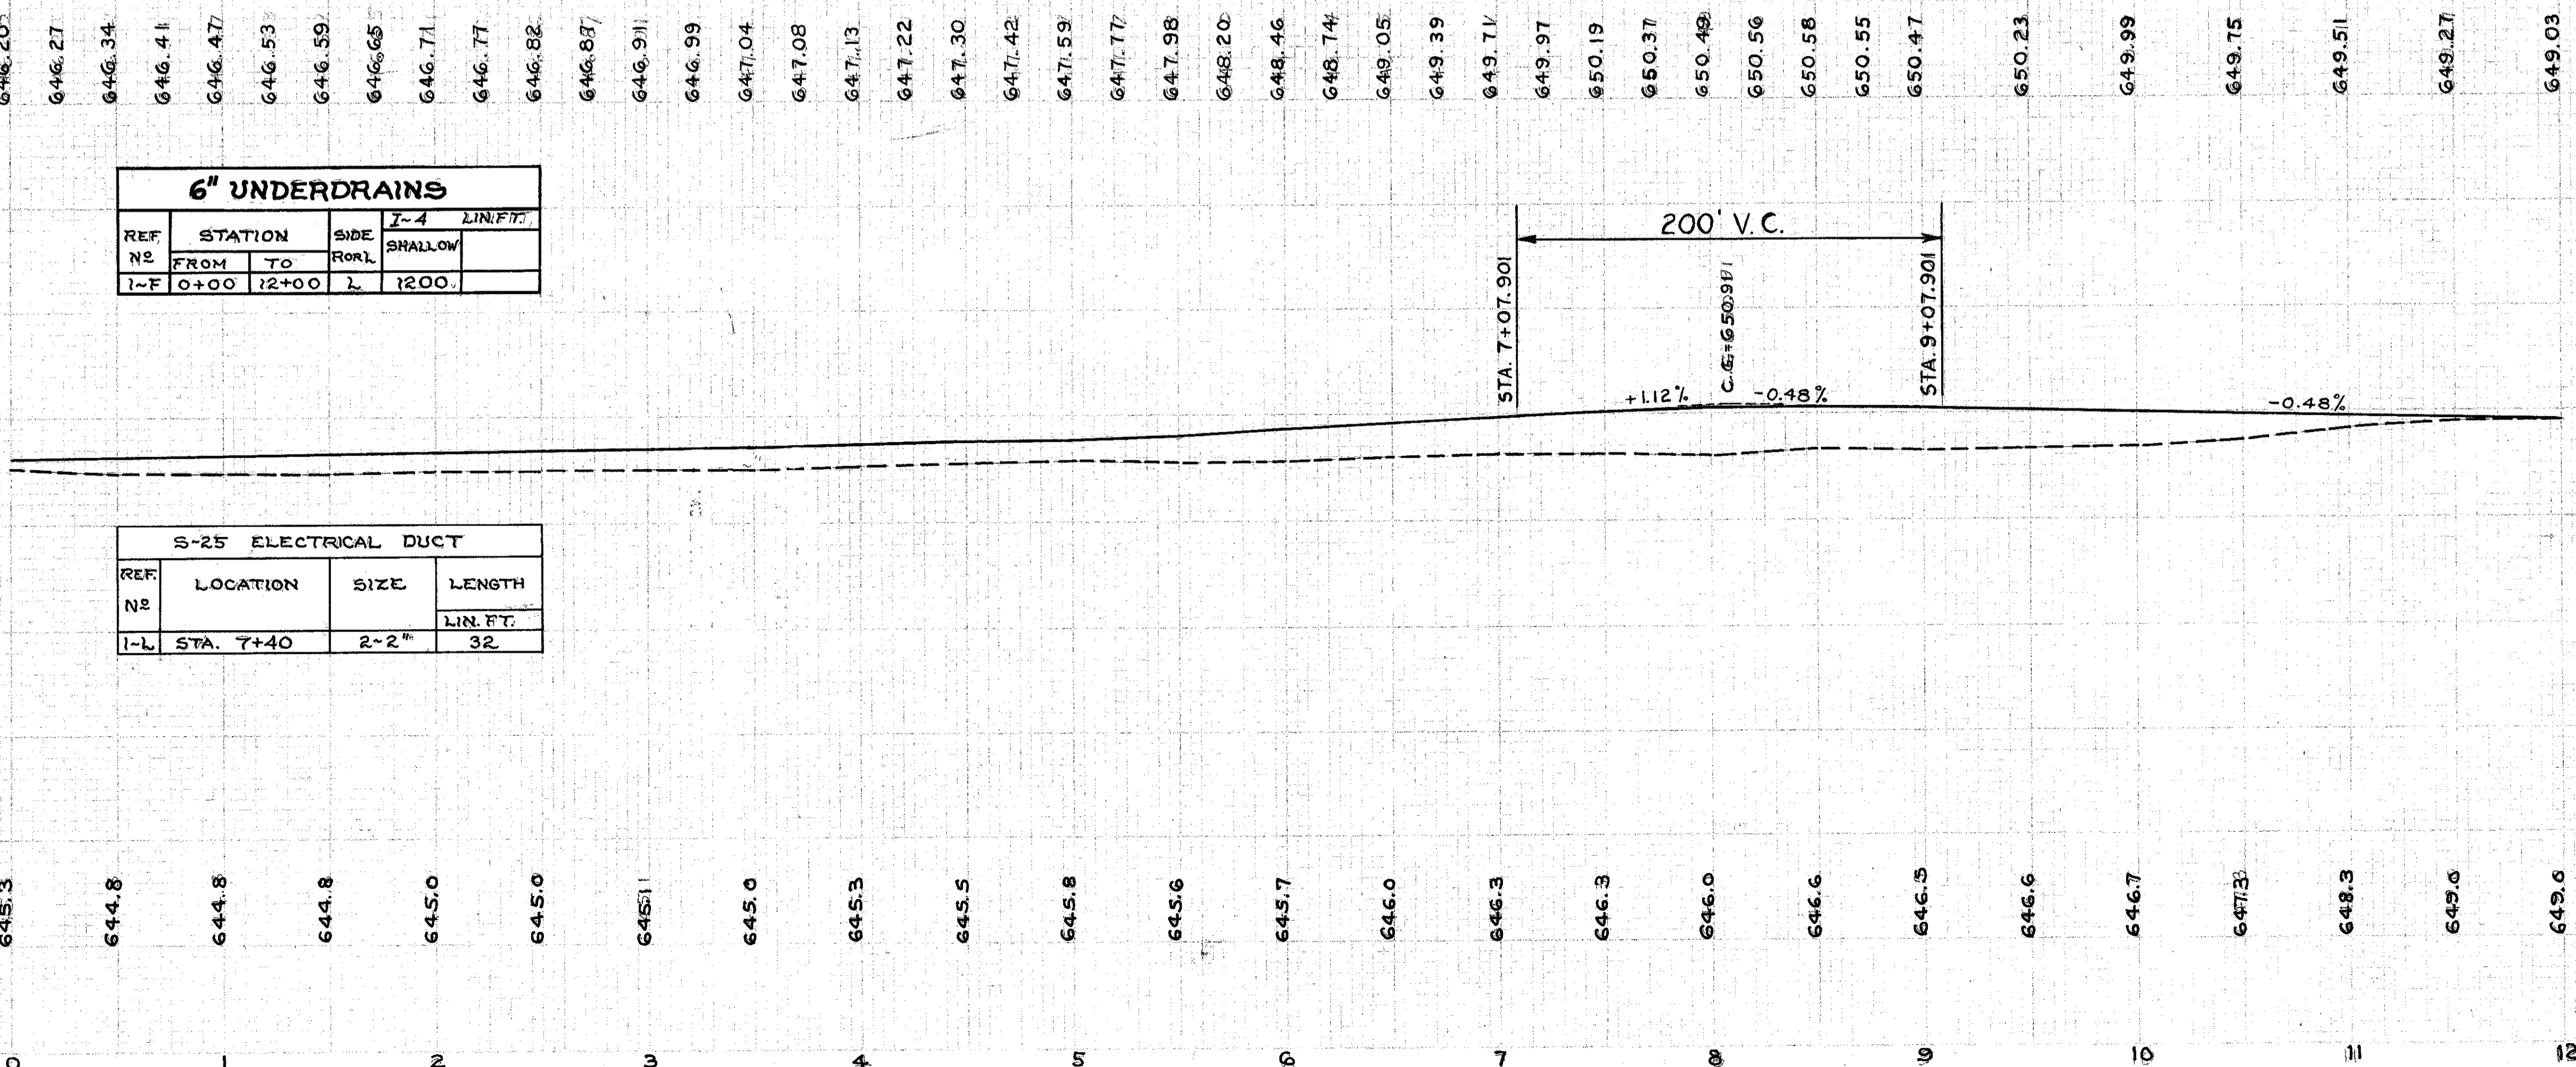

**6" UNDERDRAINS**

REF. NO.	STATION		SIDE	I-A LINE FT.	
	FROM	TO		SHALLOW	
1-F	0+00	12+00	L	1200	

**S-25 ELECTRICAL DUCT**

REF. NO.	LOCATION	SIZE	LENGTH
			LIN. FT.
1-L	STA. 7+40	2-2"	32

**I-15 GUARD RAIL**

REF. NO.	STATIONS		SIDE	N <sup>o</sup> 2-B STANDARD	
	FROM	TO		LIN. FT.	
1-G	8+00	12+00	R	400.0	

PLAN & PROFILE... RAMP No 7 STA.0+00 TO STA.12+00