


Δ	= 1° 54' 05.95"
D	= 0° 20'
R	= 17,205.946
L	= 571.066
C	= 285.558
M	= 570.878
m	= 2.367

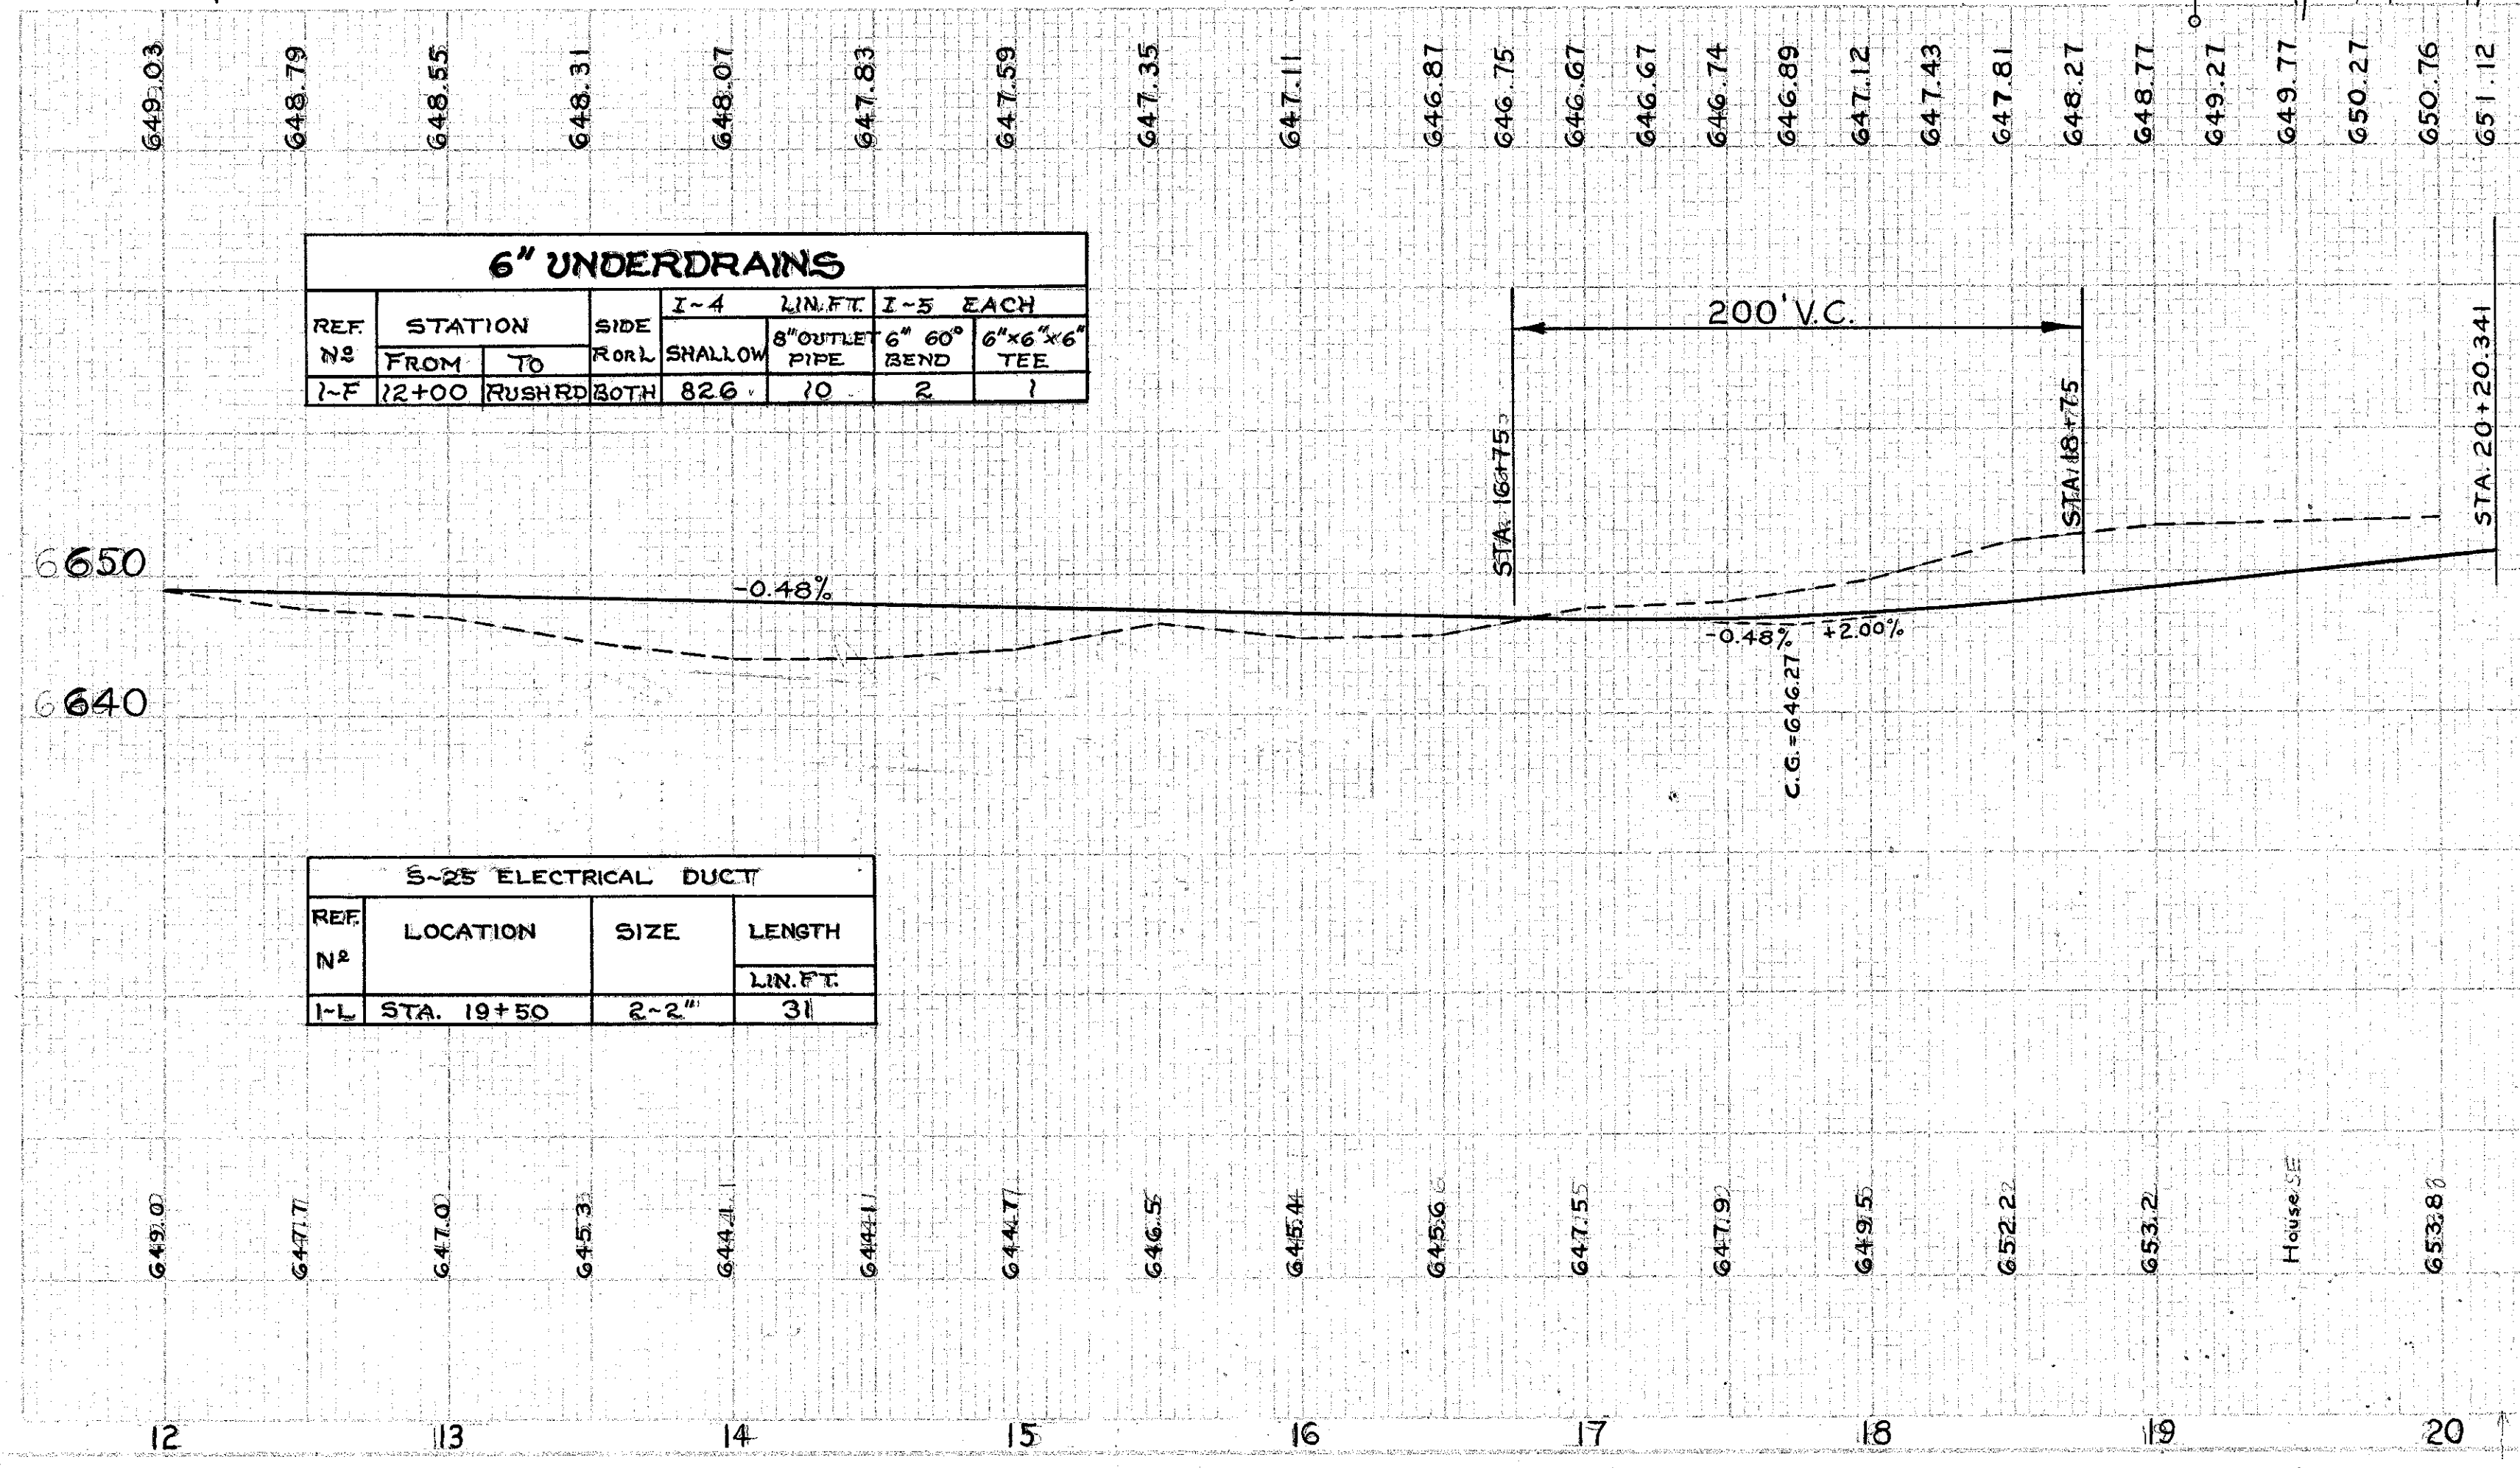

REF. NO.	STATION	SIDE	I-4	LINE FT.	I-5	EACH
	FROM TO	RORL	SHALLOW	8" OUTLET PIPE	6" 60° BEND	6"x6"x6" TEE
I-F	12+00	RUSH RD	BOTH	826	10	2

REF. NO.	STATIONS	SIDE	N ^o 2-B
	FROM TO		STANDARD
I-G	12+00	R	600.0

REF. NO.	LOCATION	SIZE	LENGTH
			LINE FT.
I-L	STA. 19+50	2-2"	31