



CURVE DATA (MARGINAL RD)
 $\Delta = 4^{\circ} - 44' - 32.15''$
 $\Delta = 10^{\circ} - 00' - 00''$
 $T = 5129.878'$
 $E = 237.249'$
 $L = 474.226'$
 $M = 474.091'$
 $R = 4.919'$

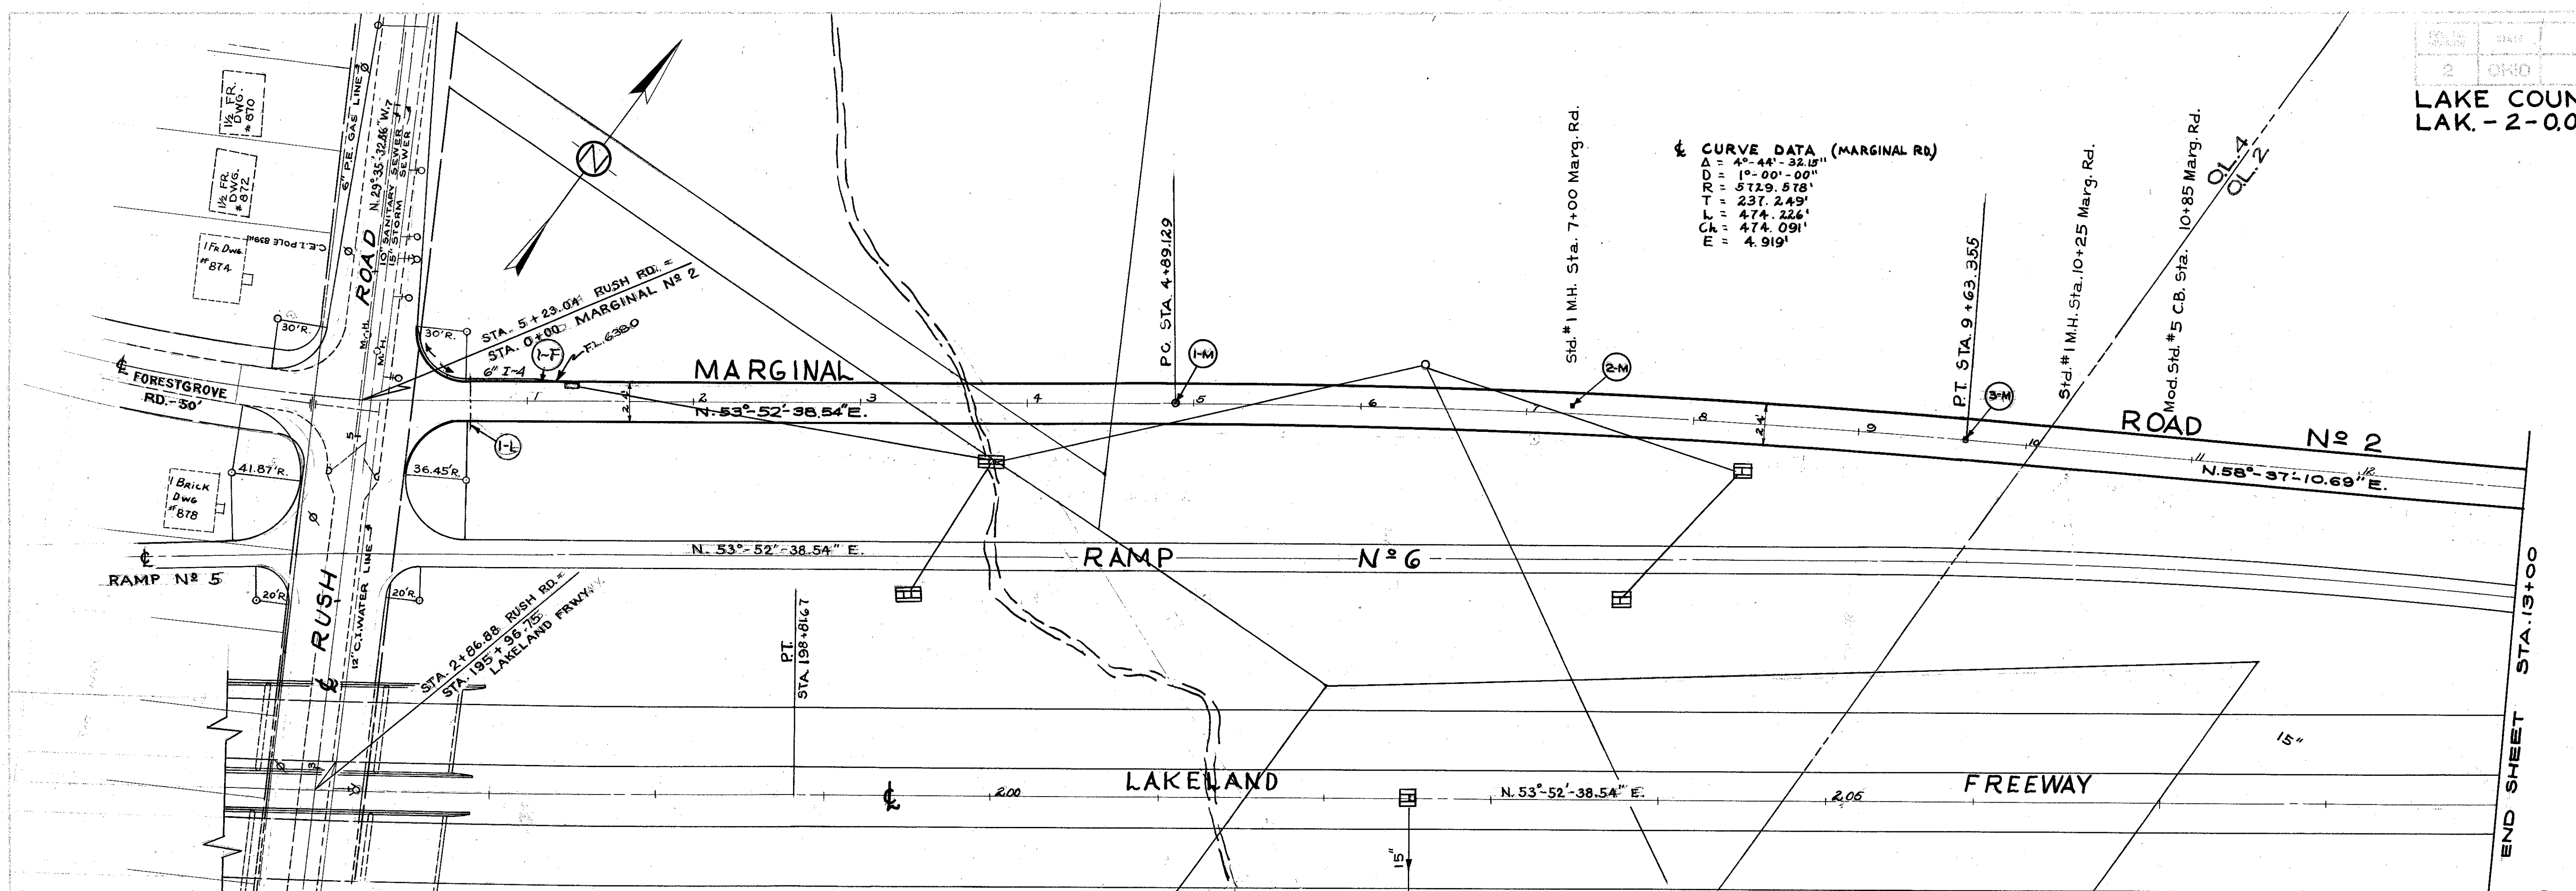

MONUMENT BOXES	
ITEM NO.	STATION
1-M	PC 4+89.13
2-M	PI 7+26.24
3-M	PT 9+63.36
TOTALS	
	3

6" UNDERDRAINS				
REF NO.	STATION		SIDE OF ROAD	I-4 LIM. FT.
	FROM	TO		
1-F	0+00	1+50	L	130

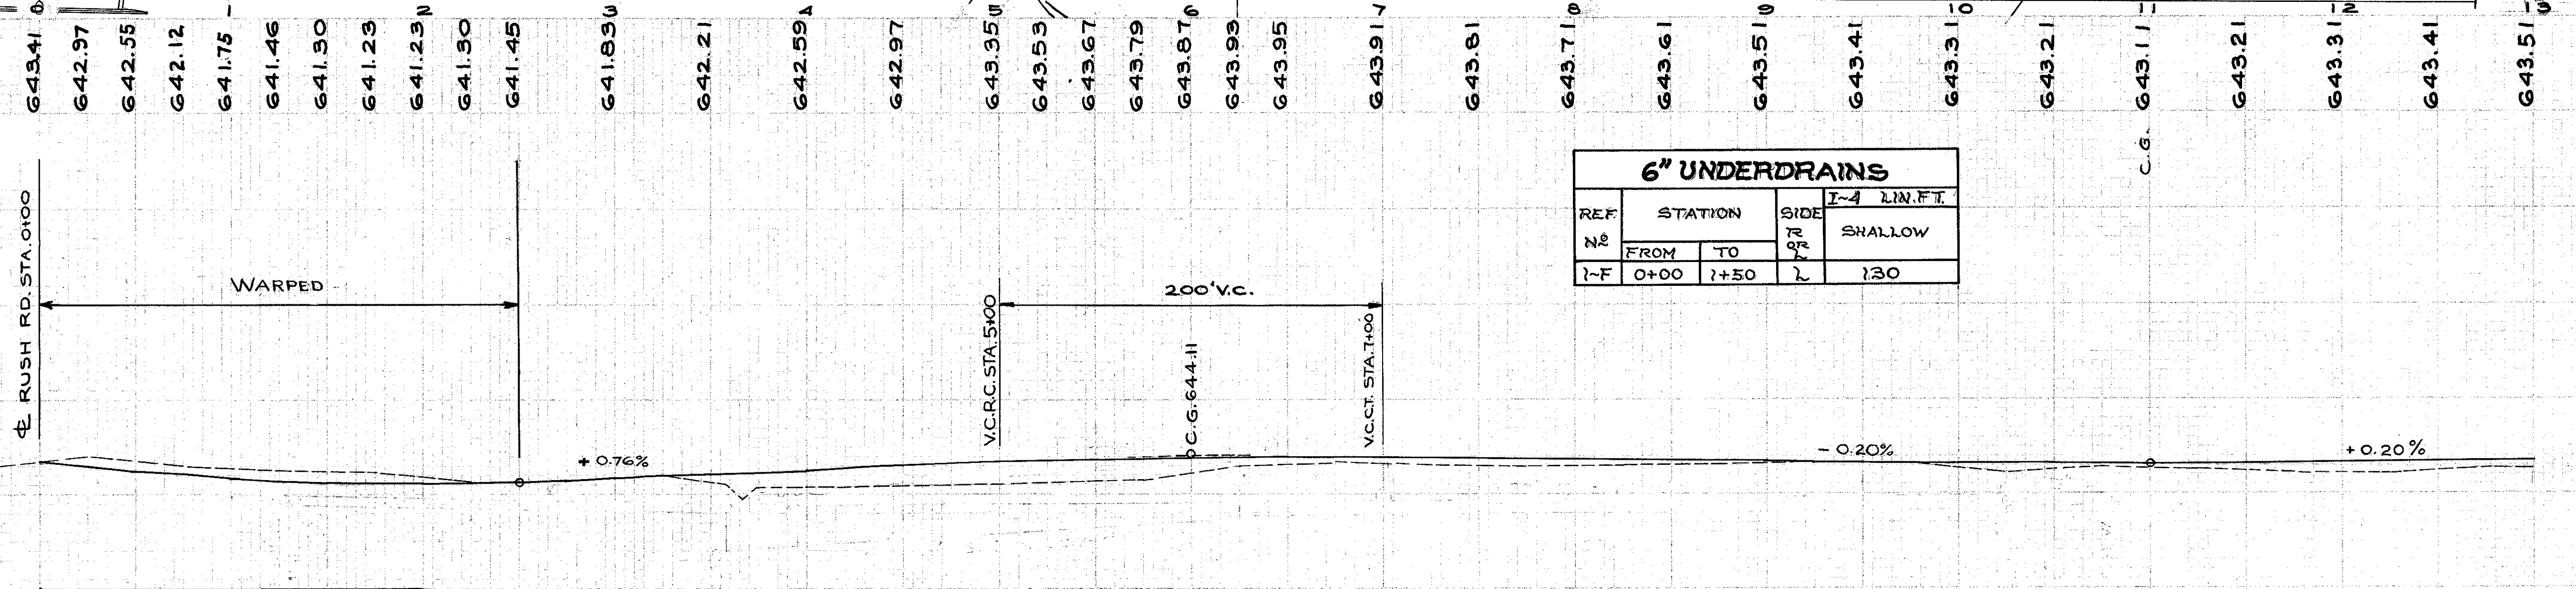

S-25 ELECTRICAL DUCT			
REF. NO.	LOCATION	SIZE	LENGTH
1-L	STA 0+65	2-2"	32