
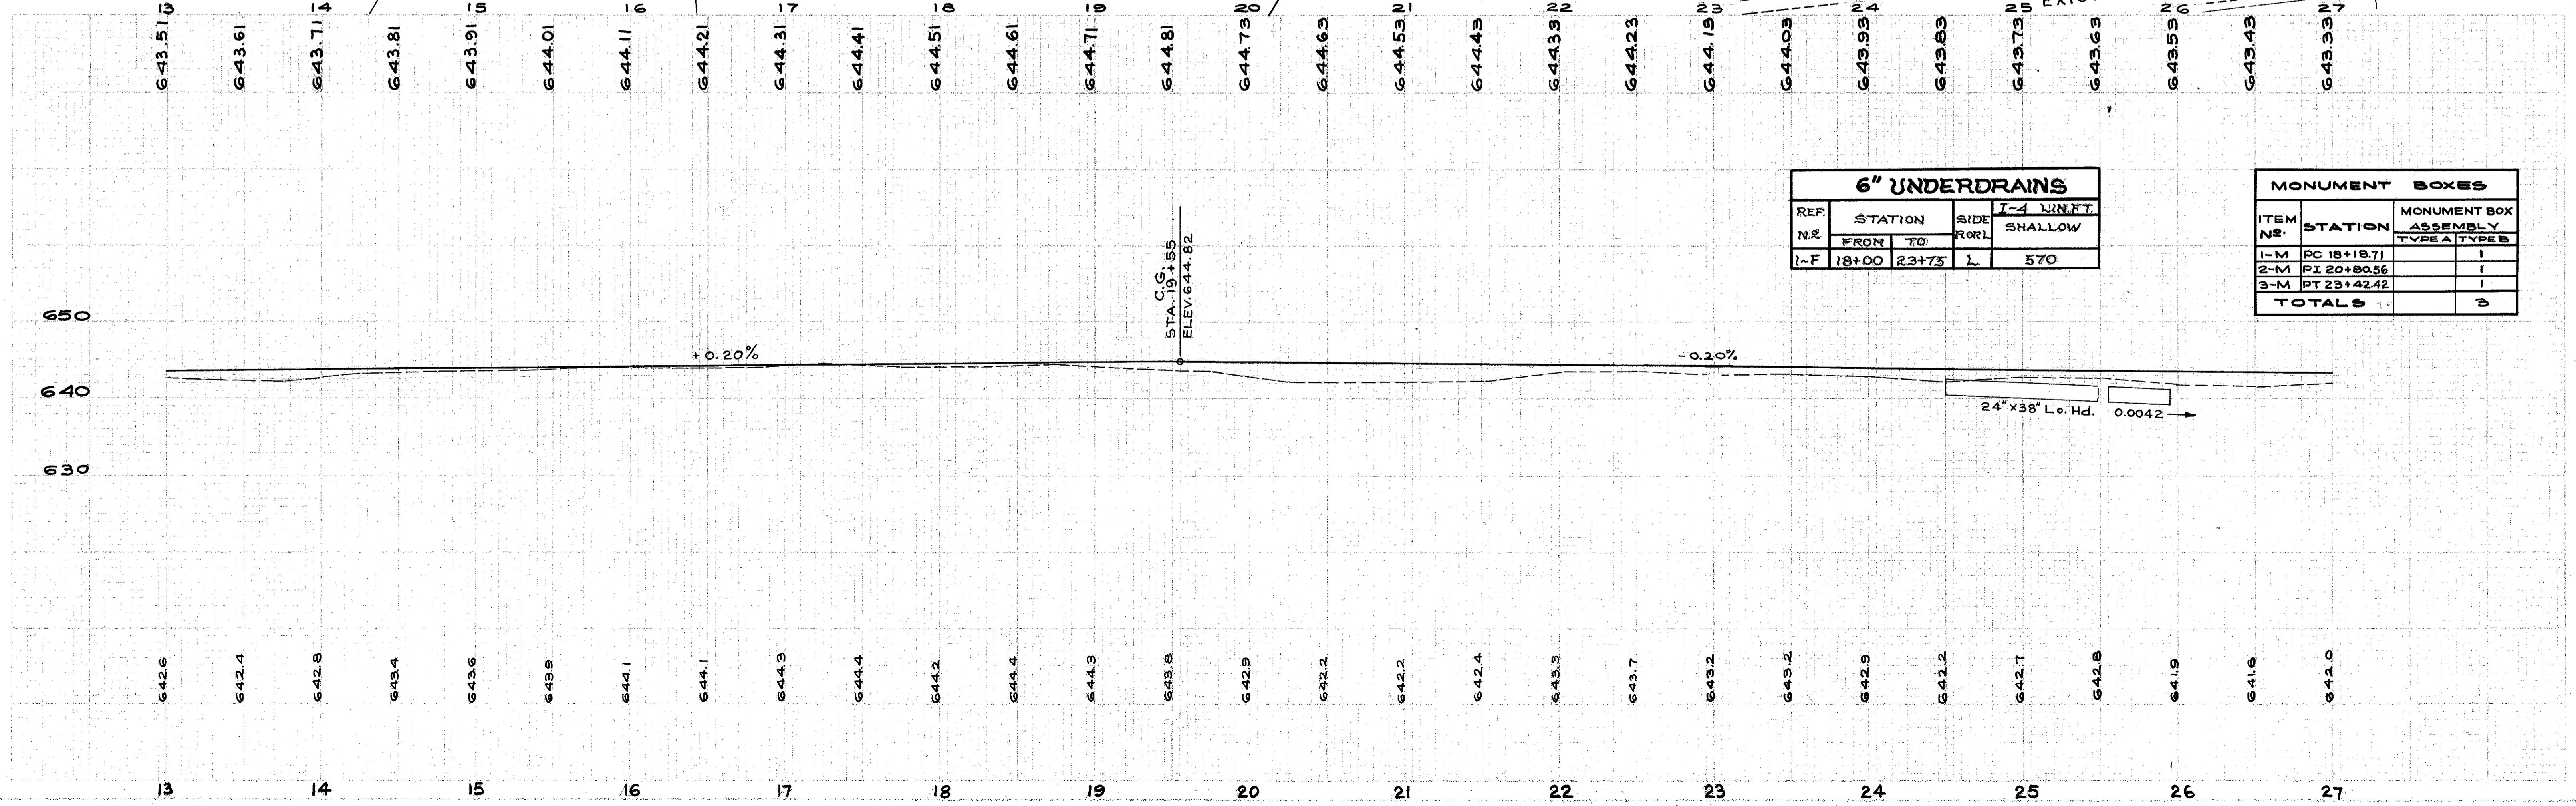


STA.	A	C	B	STA.	A	C	B
20+75	644.39	644.58	644.77	23+25	643.91	644.08	644.26
21+00	644.34	644.53	644.72	23+50	643.98	644.03	644.08
21+25	644.29	644.48	644.67	23+75	644.01	643.98	643.95
21+50	644.24	644.43	644.62	24+00	644.02	643.93	643.84
21+75	644.19	644.38	644.57	24+25	644.03	643.88	643.73
22+00	644.14	644.33	644.52	24+50	644.04	643.83	643.66
22+25	644.09	644.28	644.47				
22+50	644.04	644.23	644.42				
22+75	643.99	644.18	644.37				
23+00	643.94	644.13	644.32				
23+25	643.90	644.09	644.28				
23+50	643.91	644.08	644.26				
23+75	643.95	644.05	644.14				
24+00	643.98	644.03	644.08				
24+25	644.01	644.01	644.01				
24+50	644.01	643.98	643.95				
	644.02	643.93	643.84				
	644.03	643.88	643.73				
	644.04	643.83	643.66				
	644.02	643.83	643.64				

STA.	A	C	B	STA.	A	C	B
17+00	644.50	644.31	644.12	18+50	644.42	644.61	644.80
17+18.71	644.54	644.35	644.16	19+00	644.52	644.71	644.90
17+25	644.54	644.36	644.18	19+25	644.57	644.76	644.95
17+50	644.53	644.41	644.29	19+50	644.62	644.81	645.00
17+75	644.52	644.46	644.40	19+55 C.G.	644.63	644.82	645.01
17+98.71	644.51	644.51	644.51	19+75	644.59	644.78	644.97
18+00	644.51	644.51	644.51	20+00	644.54	644.73	644.92
18+18.71	644.46	644.55	644.64	20+25	644.49	644.68	644.87
18+25	644.44	644.56	644.68	20+50	644.44	644.63	644.82
18+38.71	644.40	644.59	644.78				

☺ CURVE DATA (MARGINAL RD)  
 $\Delta = 5^\circ - 14' - 13.60''$   
 $TR = 1^\circ - 00' - 00''$   
 $RT = 572.9578'$   
 $CR = 23.71'$   
 $MC = 523.529'$   
 $ME = 5.989'$

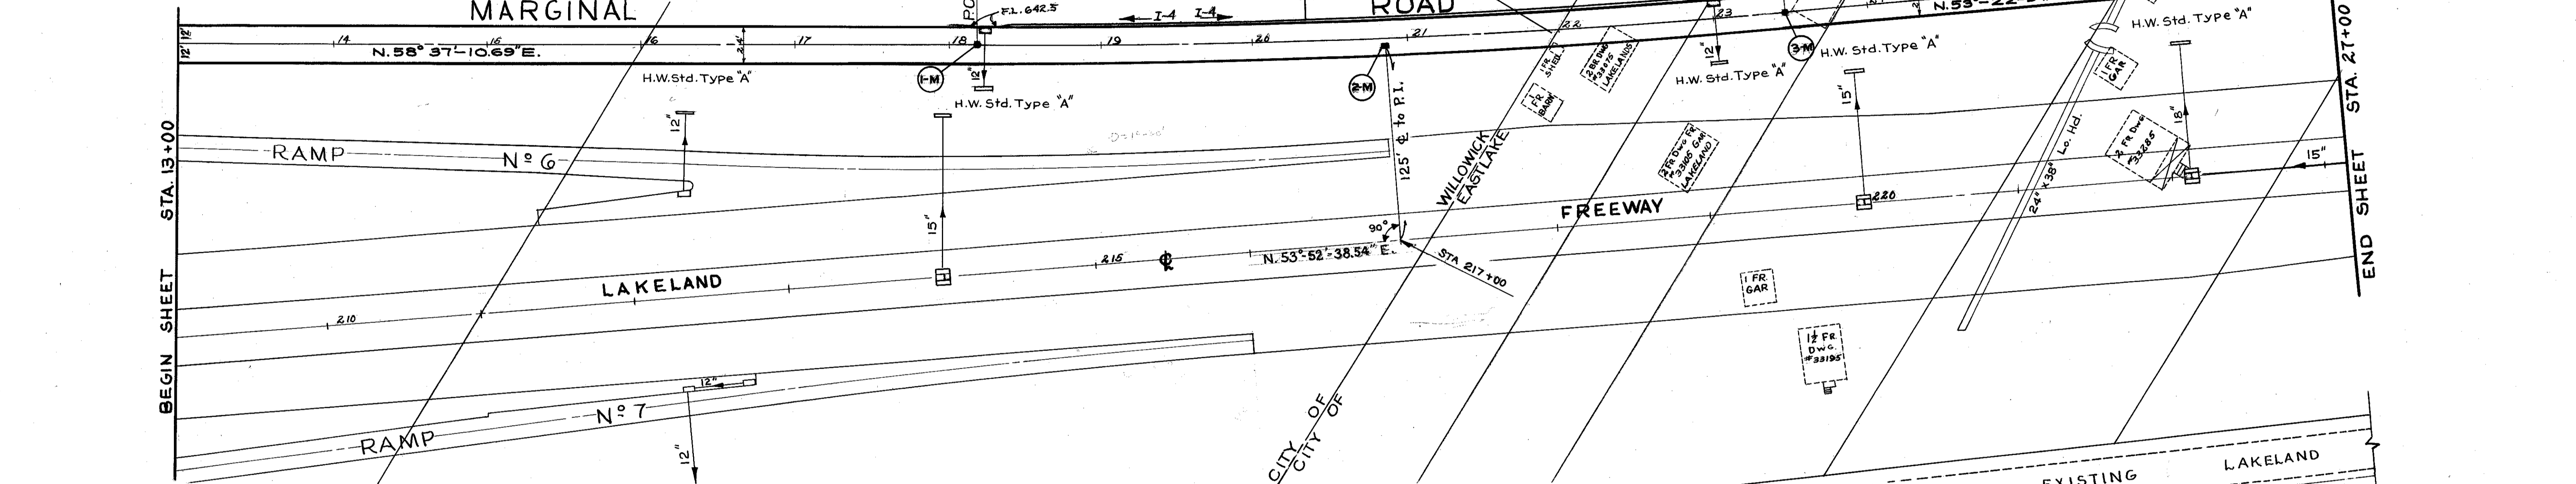

6" UNDERDRAINS			
REF.	STATION		SIDE
	FROM	TO	
1-F	18+00	23+75	L
			SHALLOW
			570

MONUMENT BOXES			
ITEM NO.	STATION	MONUMENT BOX ASSEMBLY	
		TYPE A	TYPE B
1-M	PC 18+18.71		1
2-M	PI 20+80.56		1
3-M	PT 23+42.42		1
<b>TOTALS</b>			<b>3</b>

PLAN & PROFILE MARGINAL RD. NO. 2 STA. 13+00 TO STA. 27+00