
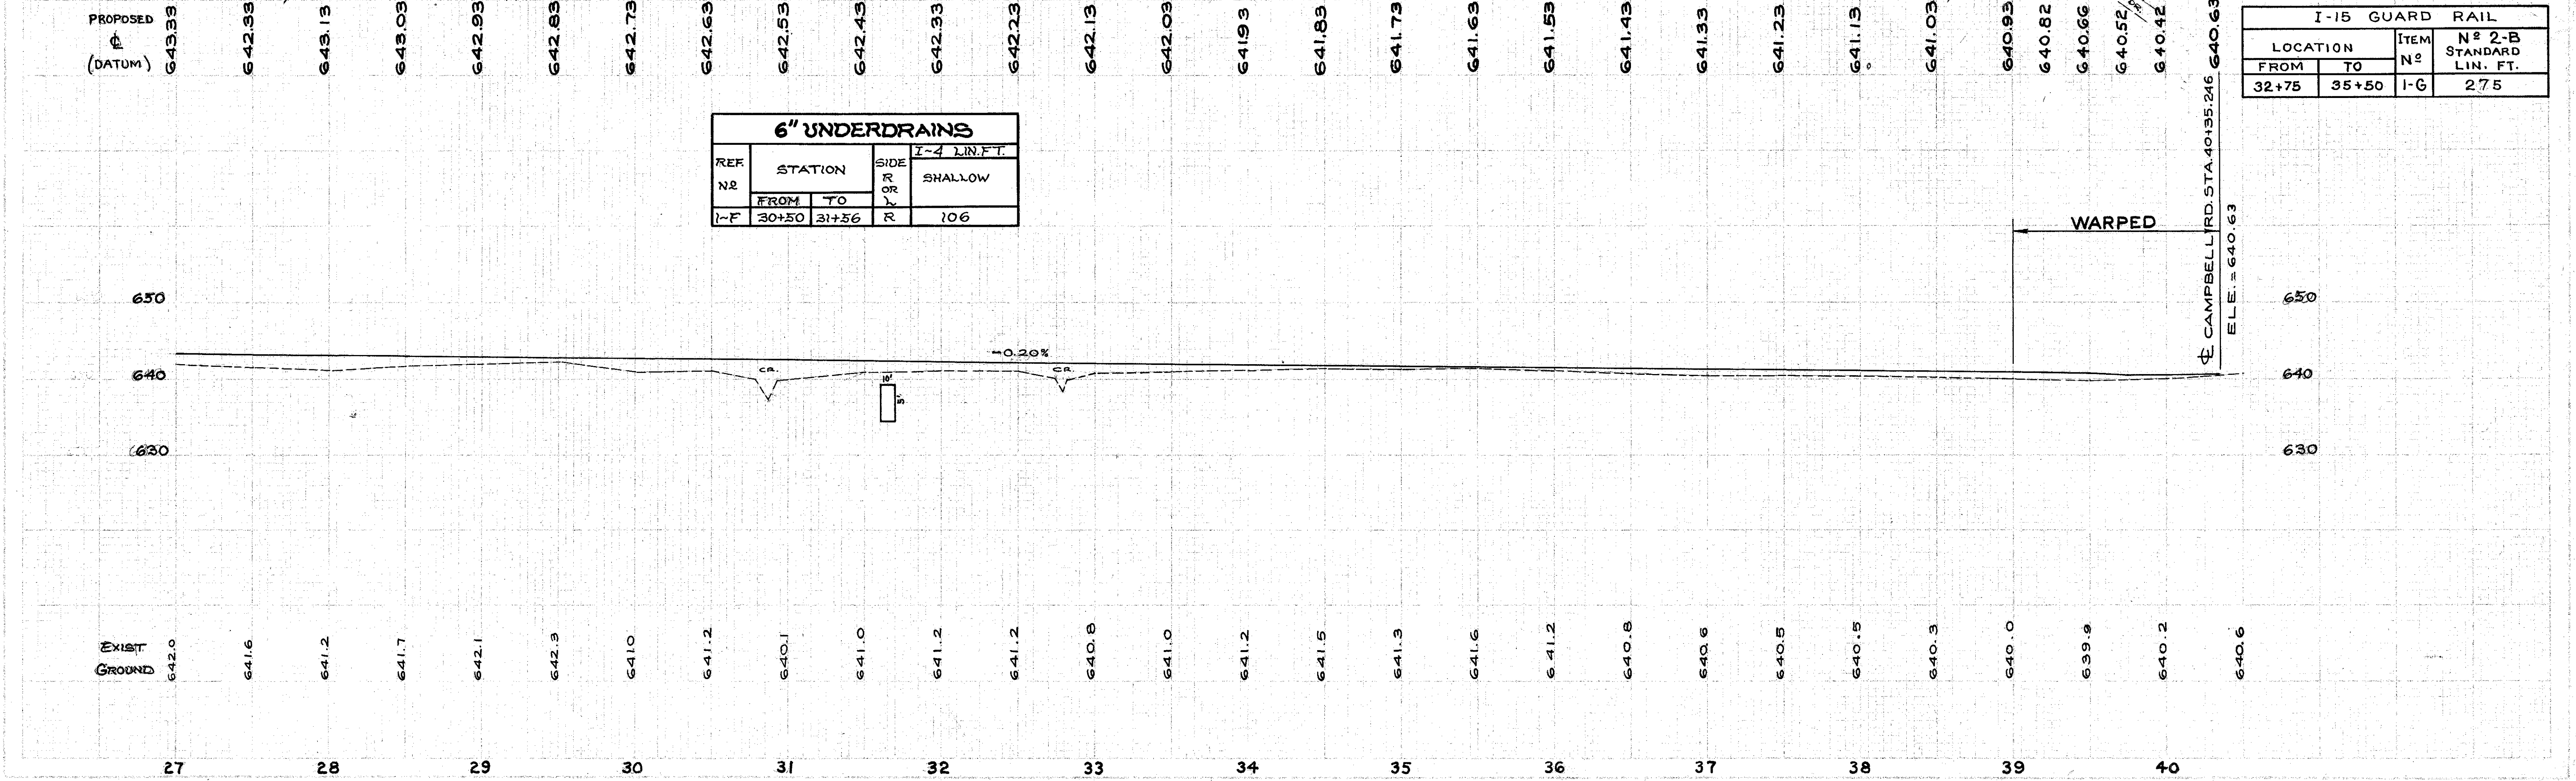


LOCATION	T-35 2" PAV'T. C.U. Yds.	5" B-19 CRUSHED AGGR. BASE Cu. Yds.	9" T-70 CONCR. PAV'T. Sq. Yds.	E-1 EXCAV. Cu. Yds.	E-12 12" PIPE REMOVED LIN. FT.
CAMPBELL ROAD 4+15 DRIVE	0.8	2		3	20
0+00 to 3+10					78
MARGINAL RD. 36+03± DRIVE			219	50	
TOTALS	0.8	2	219	53	98

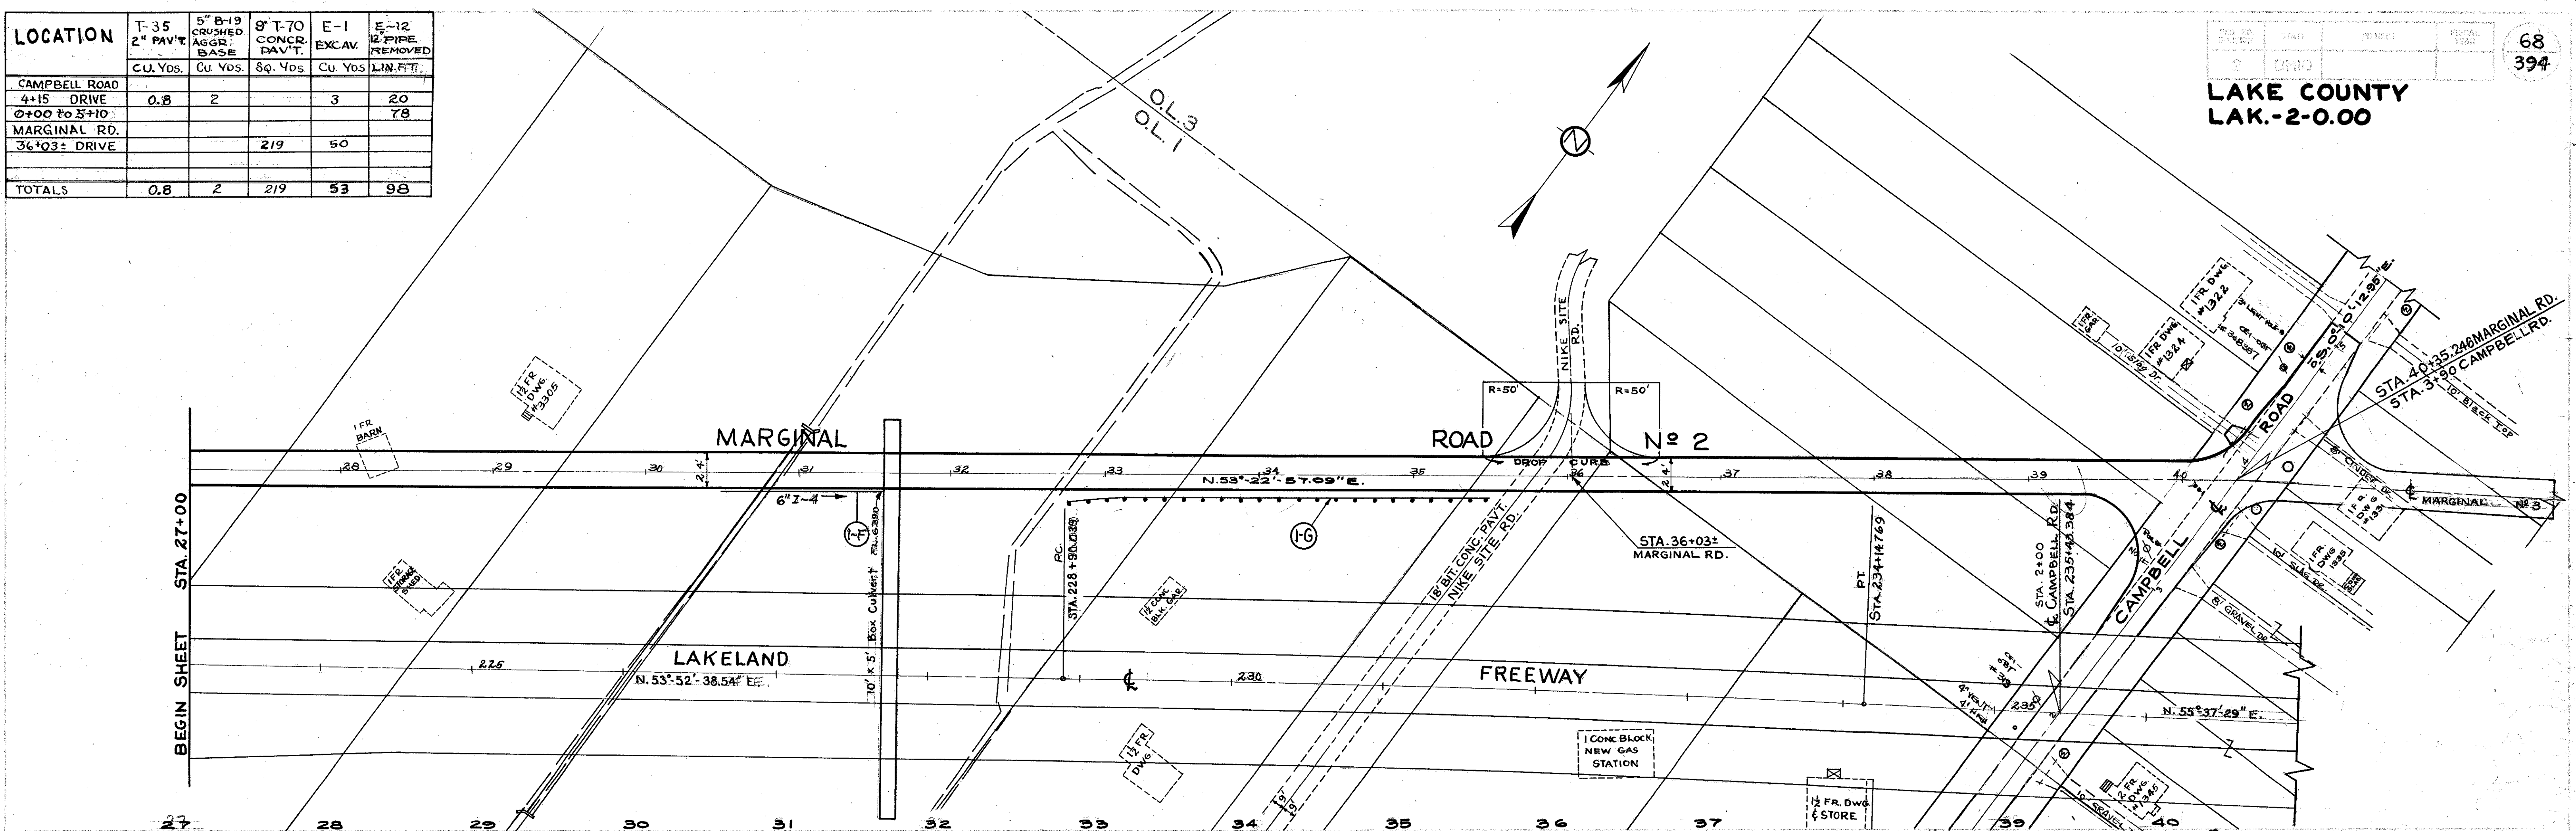

REF. NO.	STATION		SIDE OF RD.	I-4 LIN. FT.
	FROM	TO		
I-F	30+50	31+56	R	106

LOCATION		ITEM NO.	N ^o 2-B STANDARD LIN. FT.
FROM	TO		
32+75	35+50	I-G	275

PLAN & PROFILE MARGINAL RD. NO. 2 STA. 27+00 TO STA. 40+35.246