


MONUMENT BOXES		
ITEM NO	STATION	MONUMENT BOX ASSEMBLY TYPE "A" TYPE "B"
1-M	0+00	1

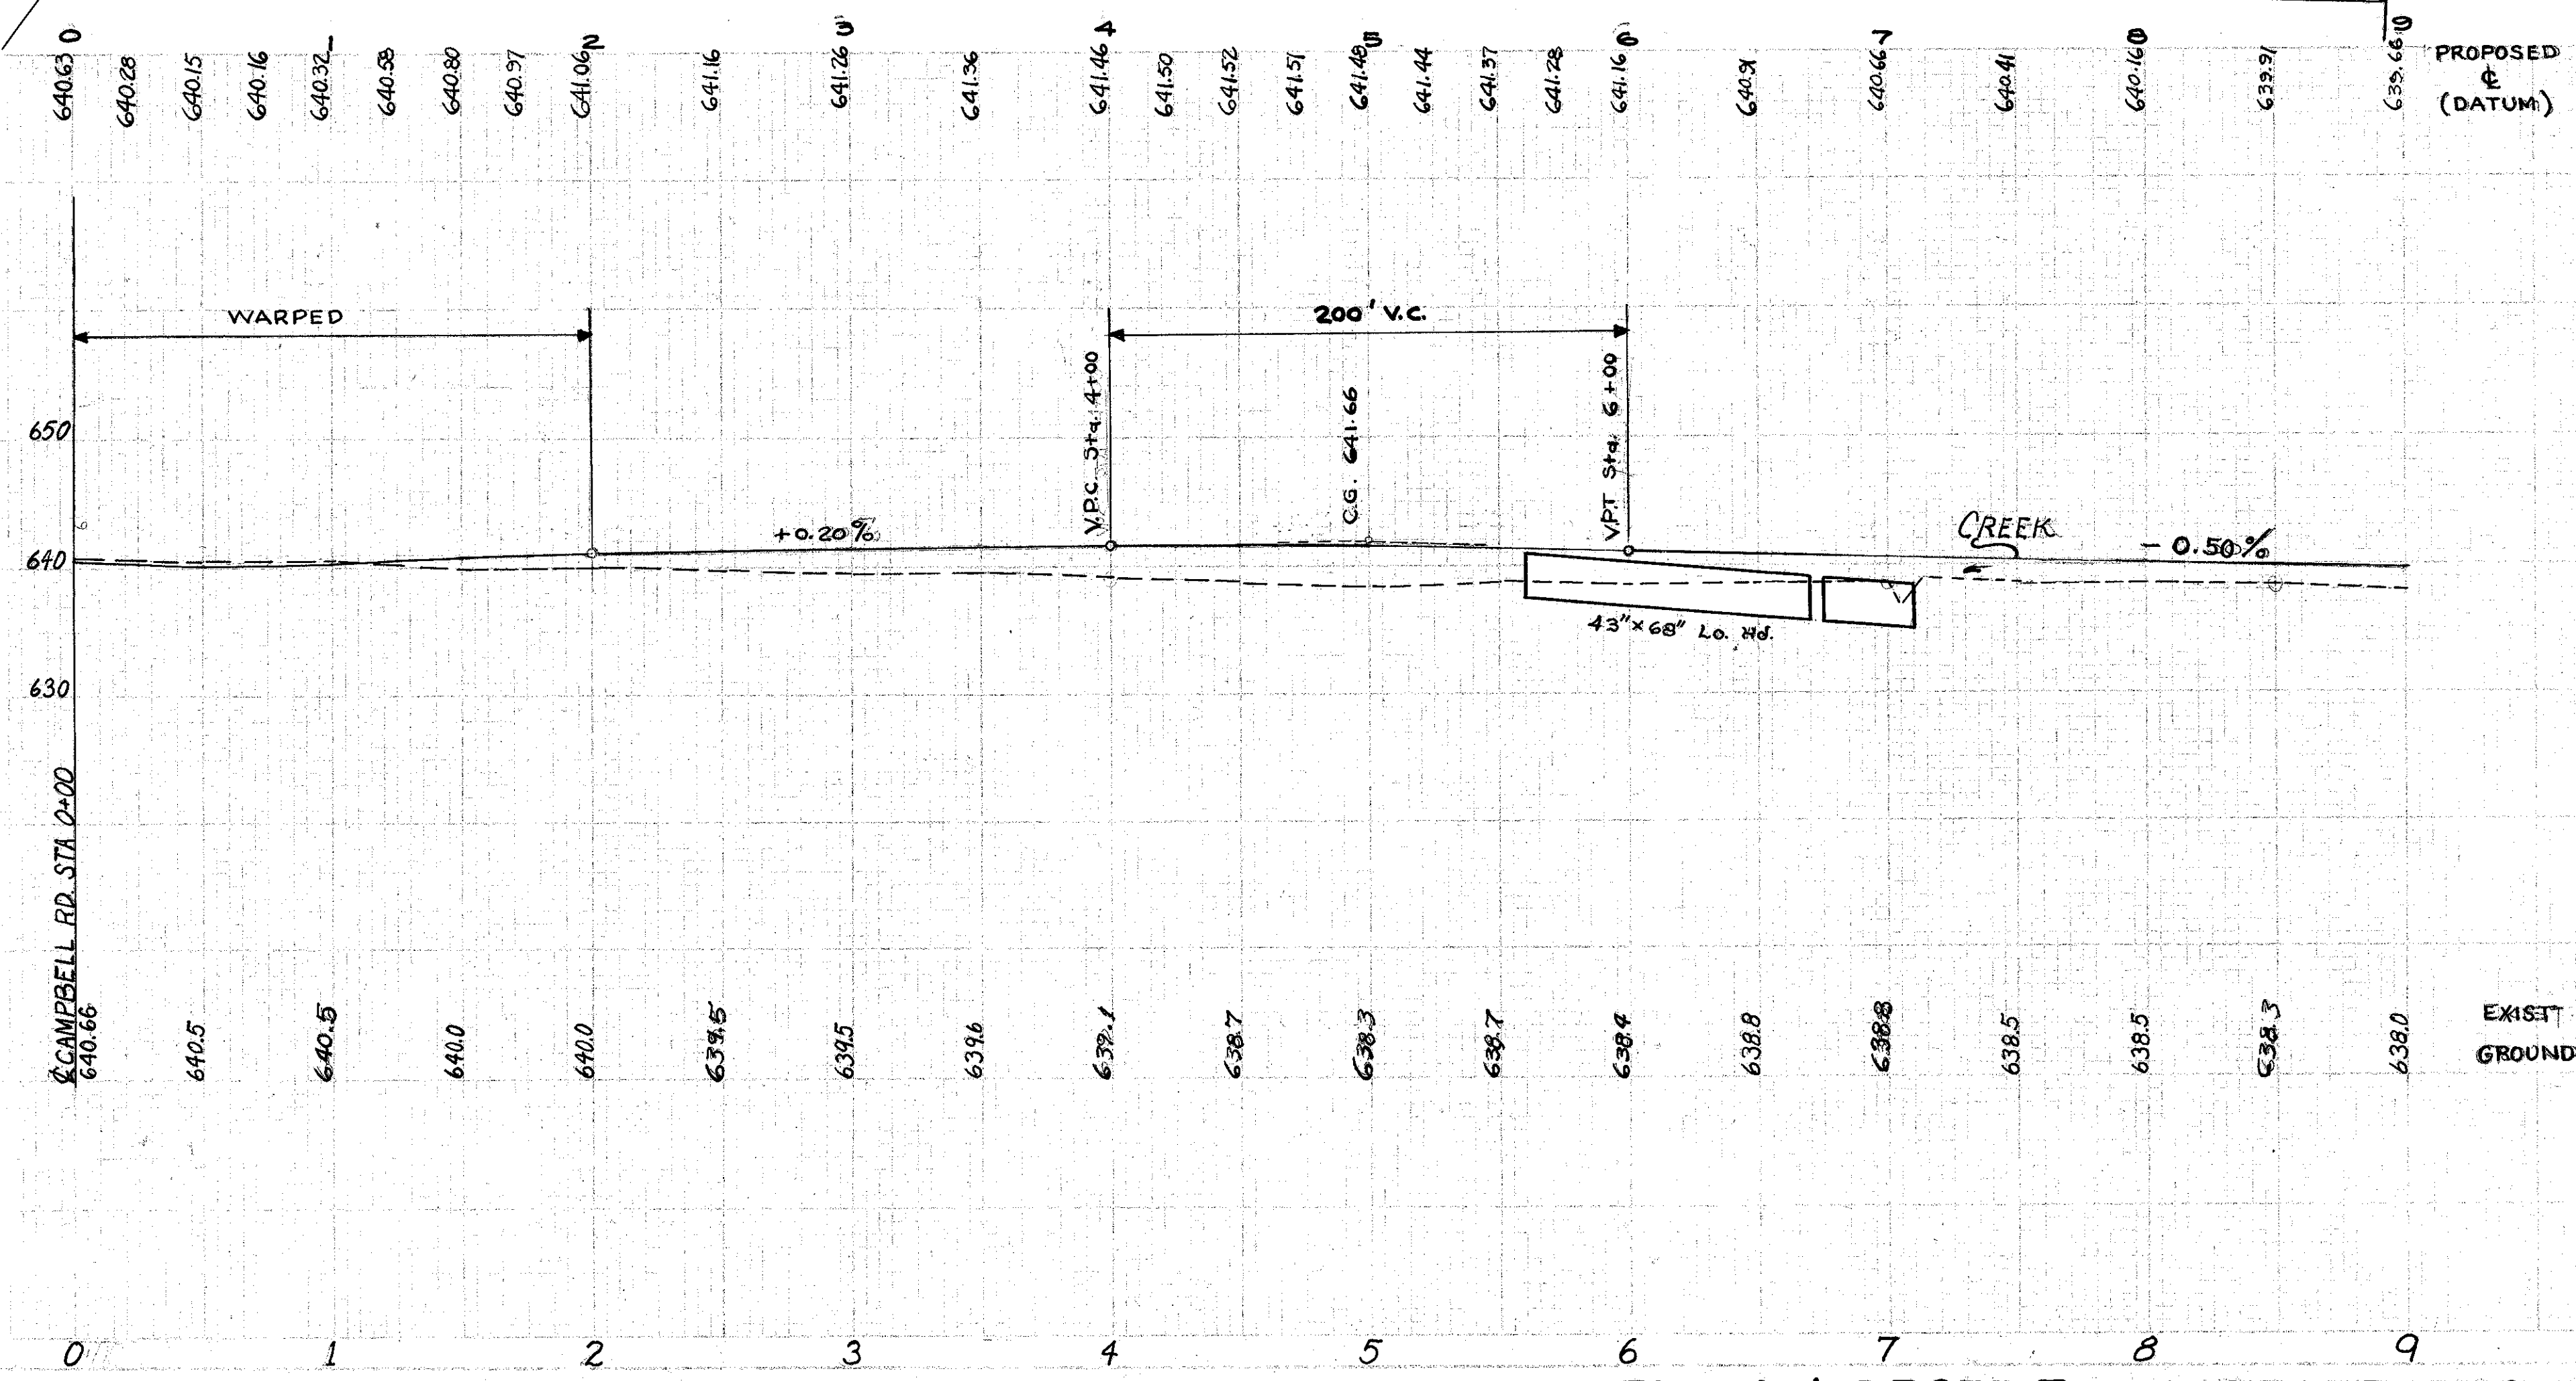

PLAN & PROFILE MARGINAL RD. No 3 STA. 0+00 TO STA. 9+00