

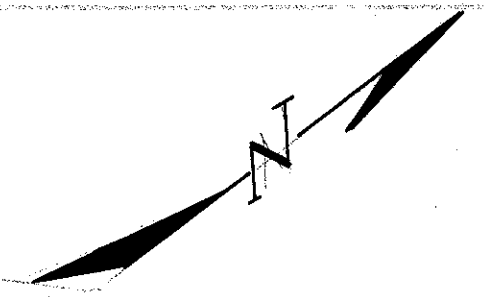
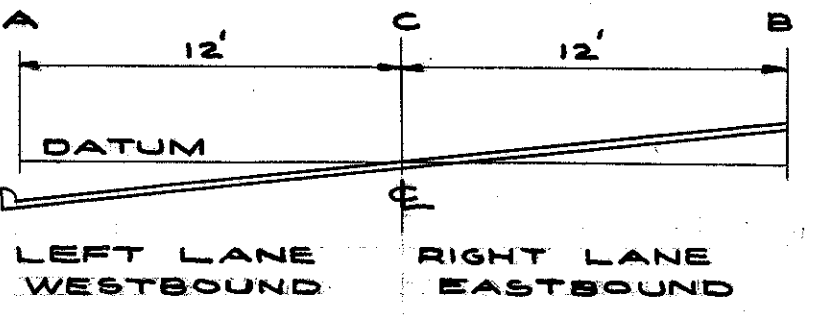


STA.	A	C	B	STA.	A	C	B
44+00	632.39	632.20	632.01	46+50	631.91	632.10	632.29
44+25	632.38	632.25	632.12	46+75	631.86	632.05	632.24
44+50	632.37	632.30	632.23	47+00	631.81	632.00	632.19
44+75	632.35	632.35	632.35	47+25	631.76	631.95	632.14
45+00	632.25	632.40	632.45	47+50	631.71	631.90	632.07
45+25	632.16	632.35	632.50	47+75	631.76	631.85	631.95
45+50	632.11	632.30	632.49	48+00	631.80	631.80	631.80
45+75	632.06	632.25	632.44	48+25	631.81	631.75	631.68
46+00	632.01	632.20	632.39	48+50	631.82	631.70	631.57
46+25	631.96	632.15	632.34	48+75	631.84	631.65	631.46

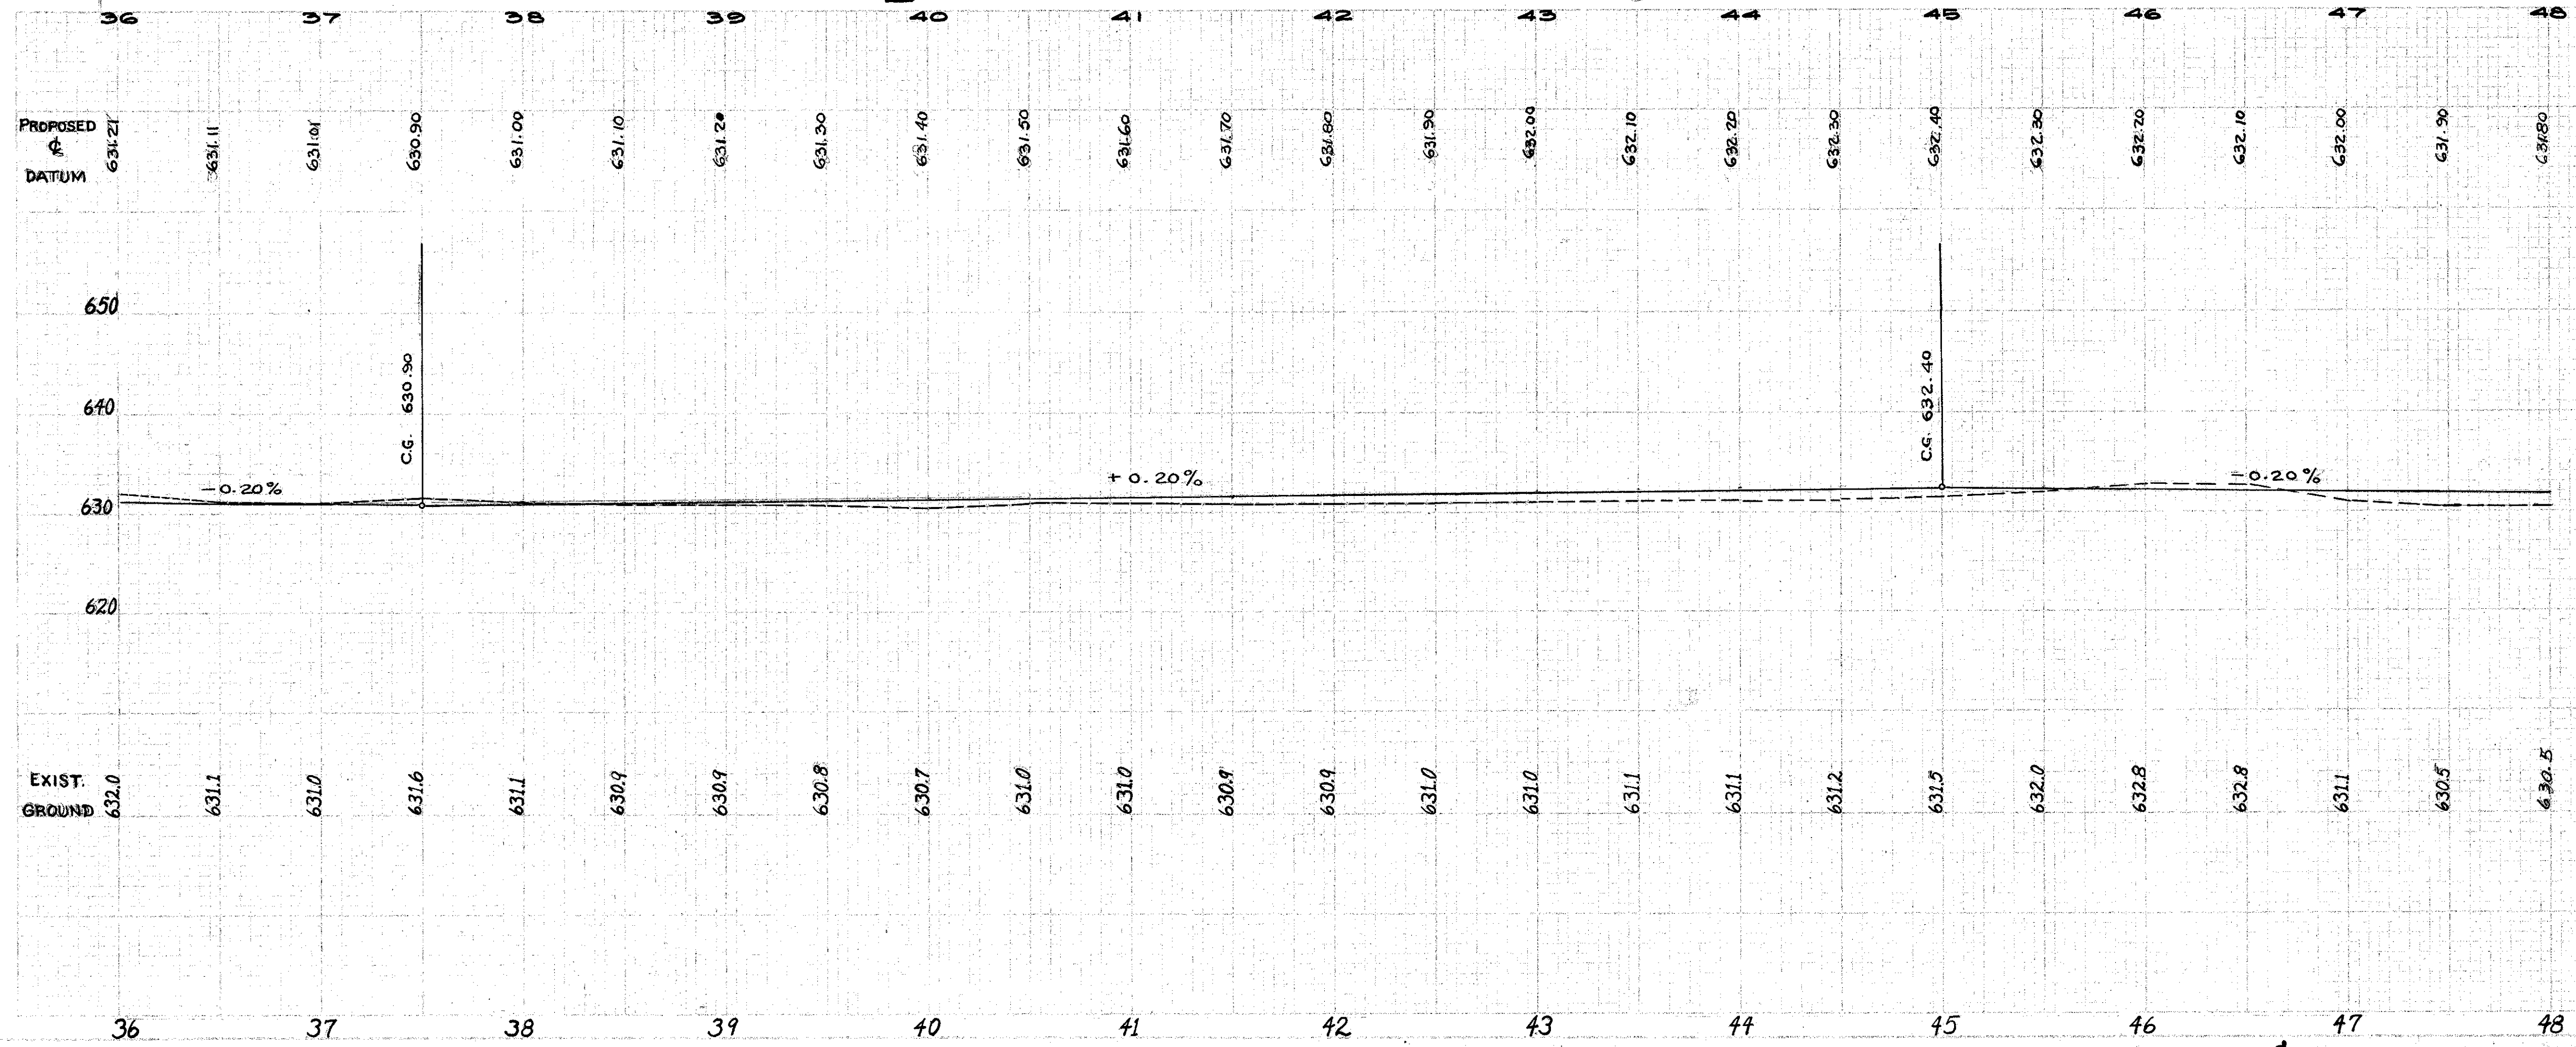

1-4 QUANTITIES INCLUDED IN  
LAKELAND FRWY. TABLE.

MARGINAL  $\phi$   
CURVE DATA  
 $\Delta = 2^\circ 21' 01.02''$   
 $D = 1^\circ 00' 00''$   
 $R = 5729.58'$   
 $T = 117.53'$   
 $L = 235.03'$   
 $Ch = 235.01'$   
 $E = 1.21'$   
 $C = 1.4$

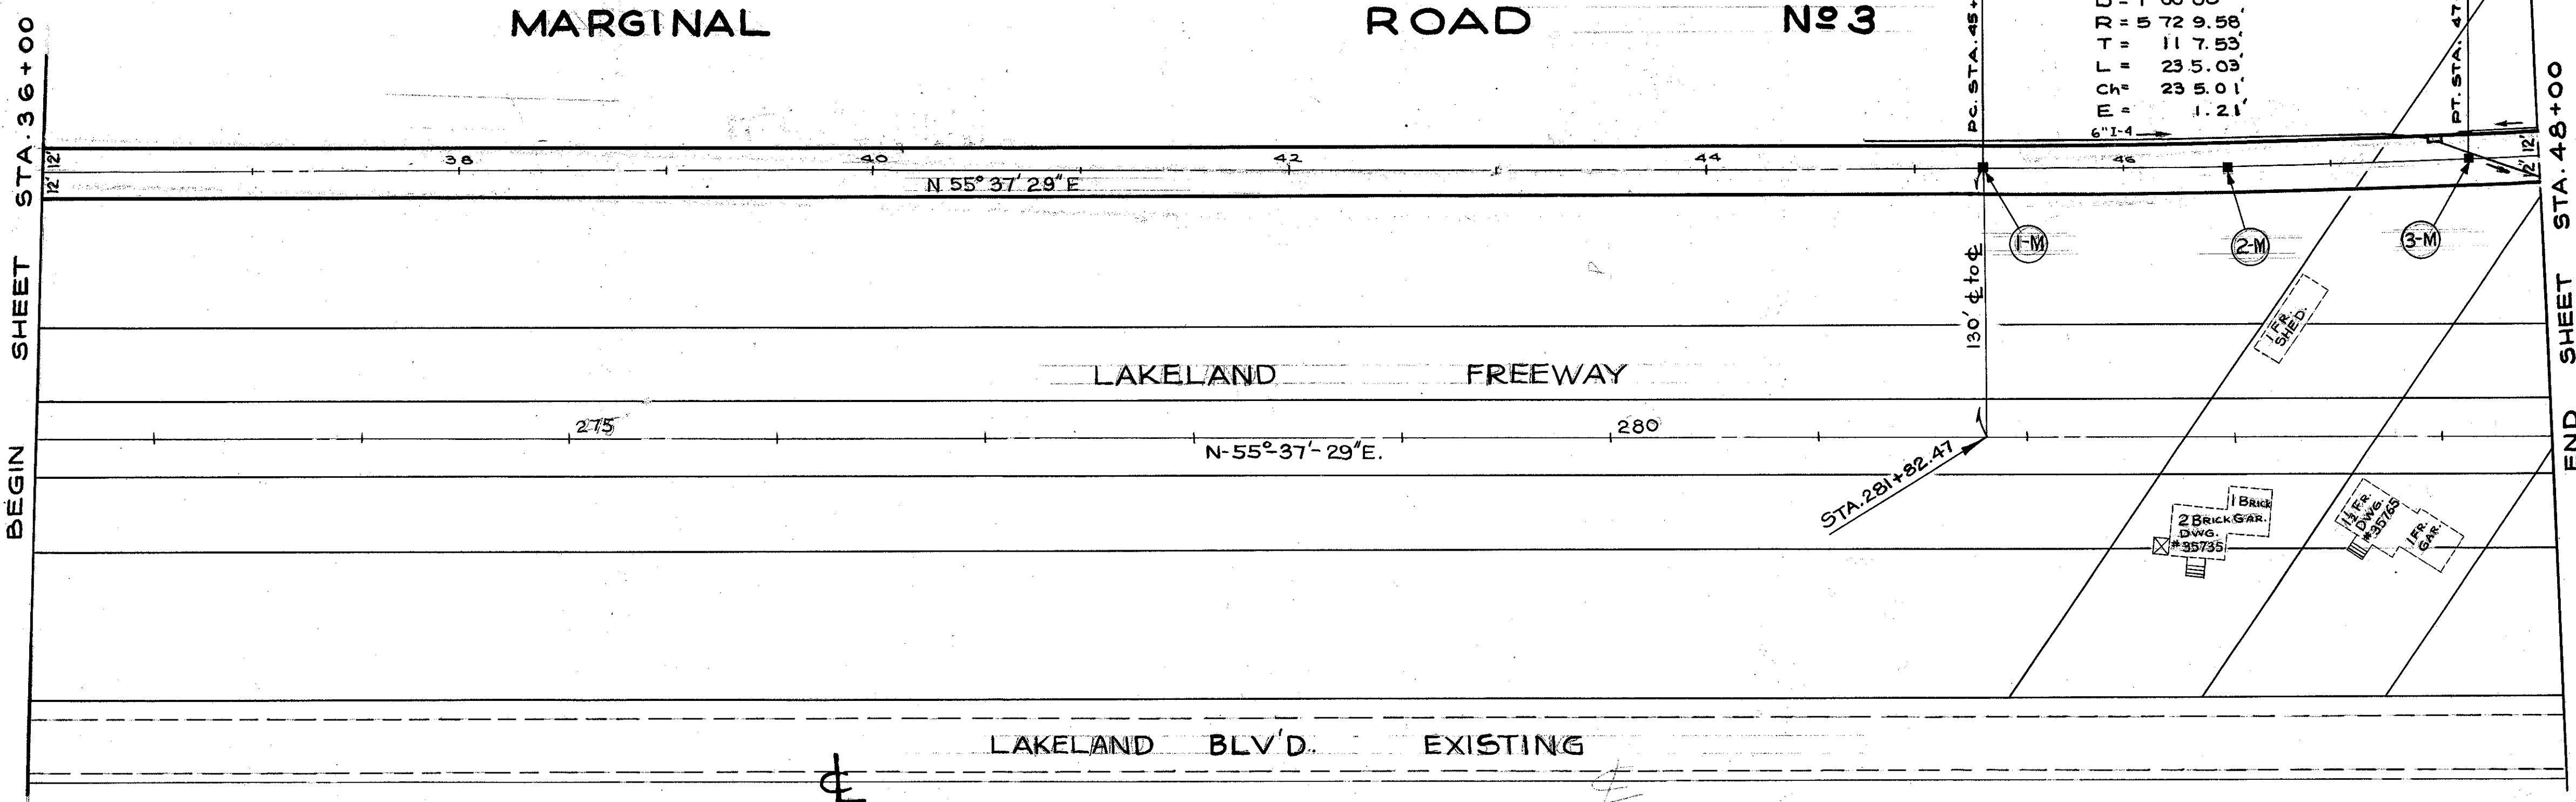

MONUMENT BOXES			
ITEM N <sup>o</sup>	STATION	MONUMENT BOX ASSEMBLY	
		TYPE-A	TYPE-B
1-M	PC 45+32.61		1
2-M	PI 46+50.12		1
3-M	PT 47+67.64		1
TOTALS			3

PLAN & PROFILE MARGINAL RD. N<sup>o</sup> 3 STA. 36+00 TO STA. 48+00