

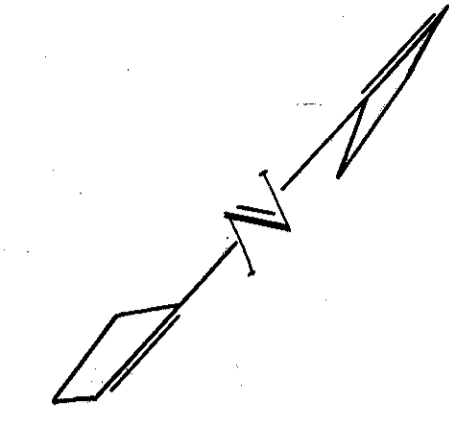


DRIVEWAY QUANTITIES				
LOCATION	T-35-2"	5" B-19	E-1 EXCAV	E-12
BEIDLER RD.	C.U. YDS.	C.U. YDS.	C.U. YDS.	LIN. FT.
4+26 LEFT	1.0	2.4	3	
0+00 to 5+10				148
TOTALS	1.0	2.4	3	148

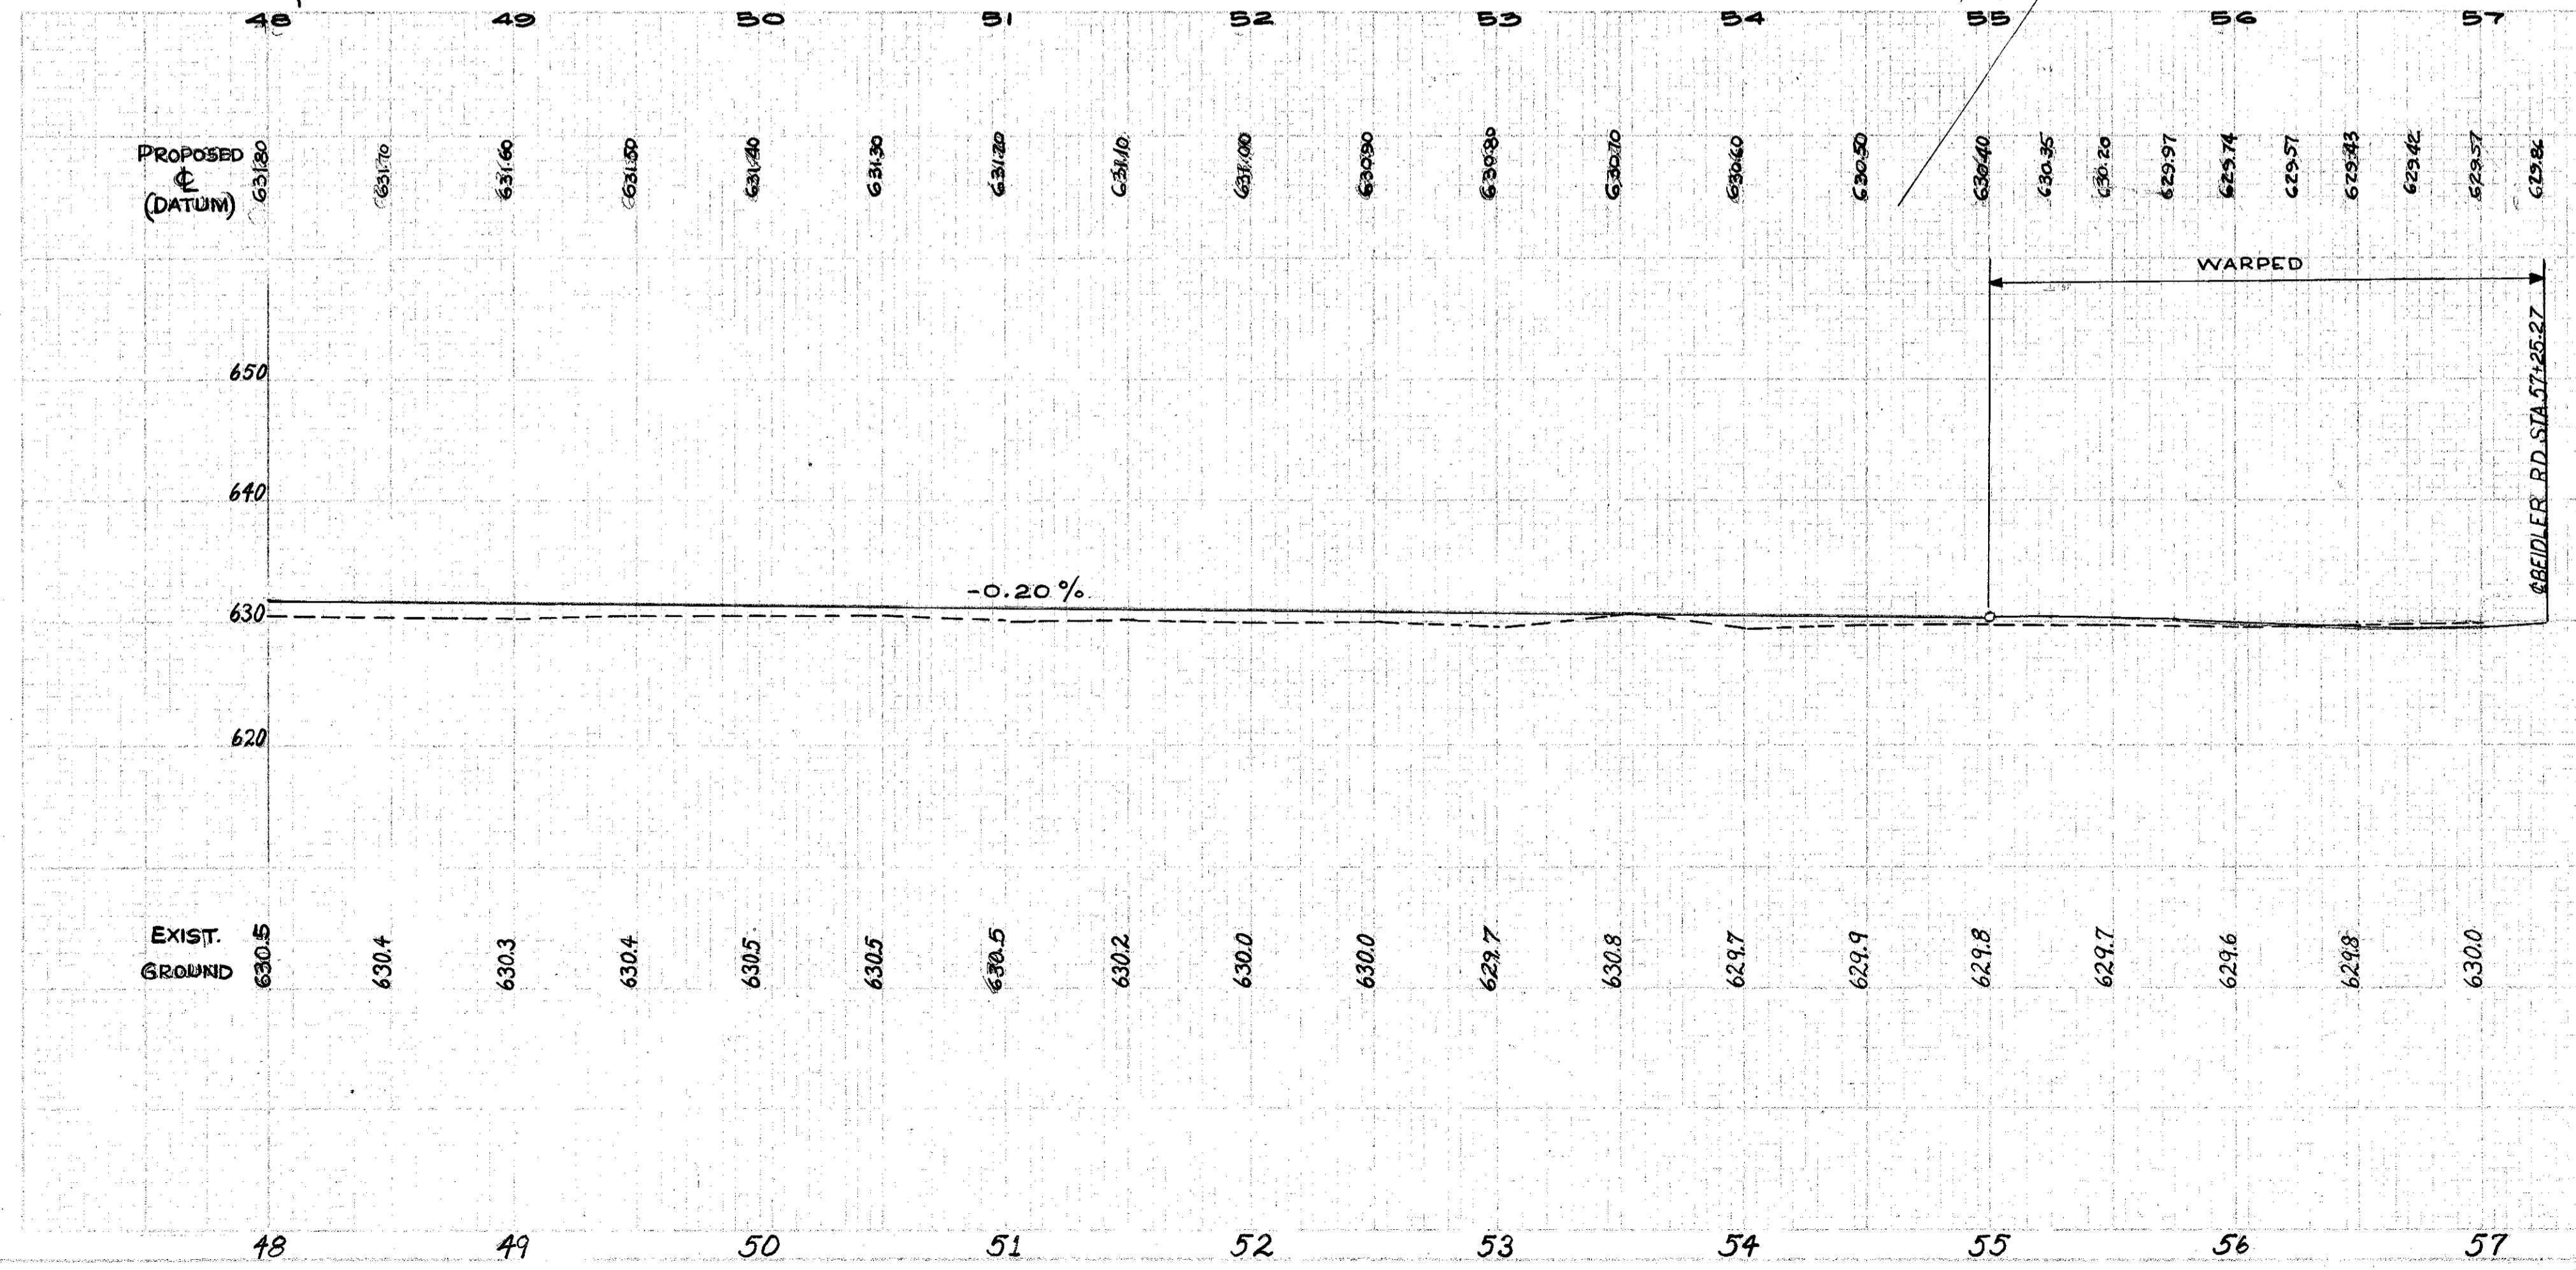

I-4 QUANTITIES INCLUDED IN
LAKELAND FRWY. TABLE.

SHEET
STA. 48+00
BEGIN

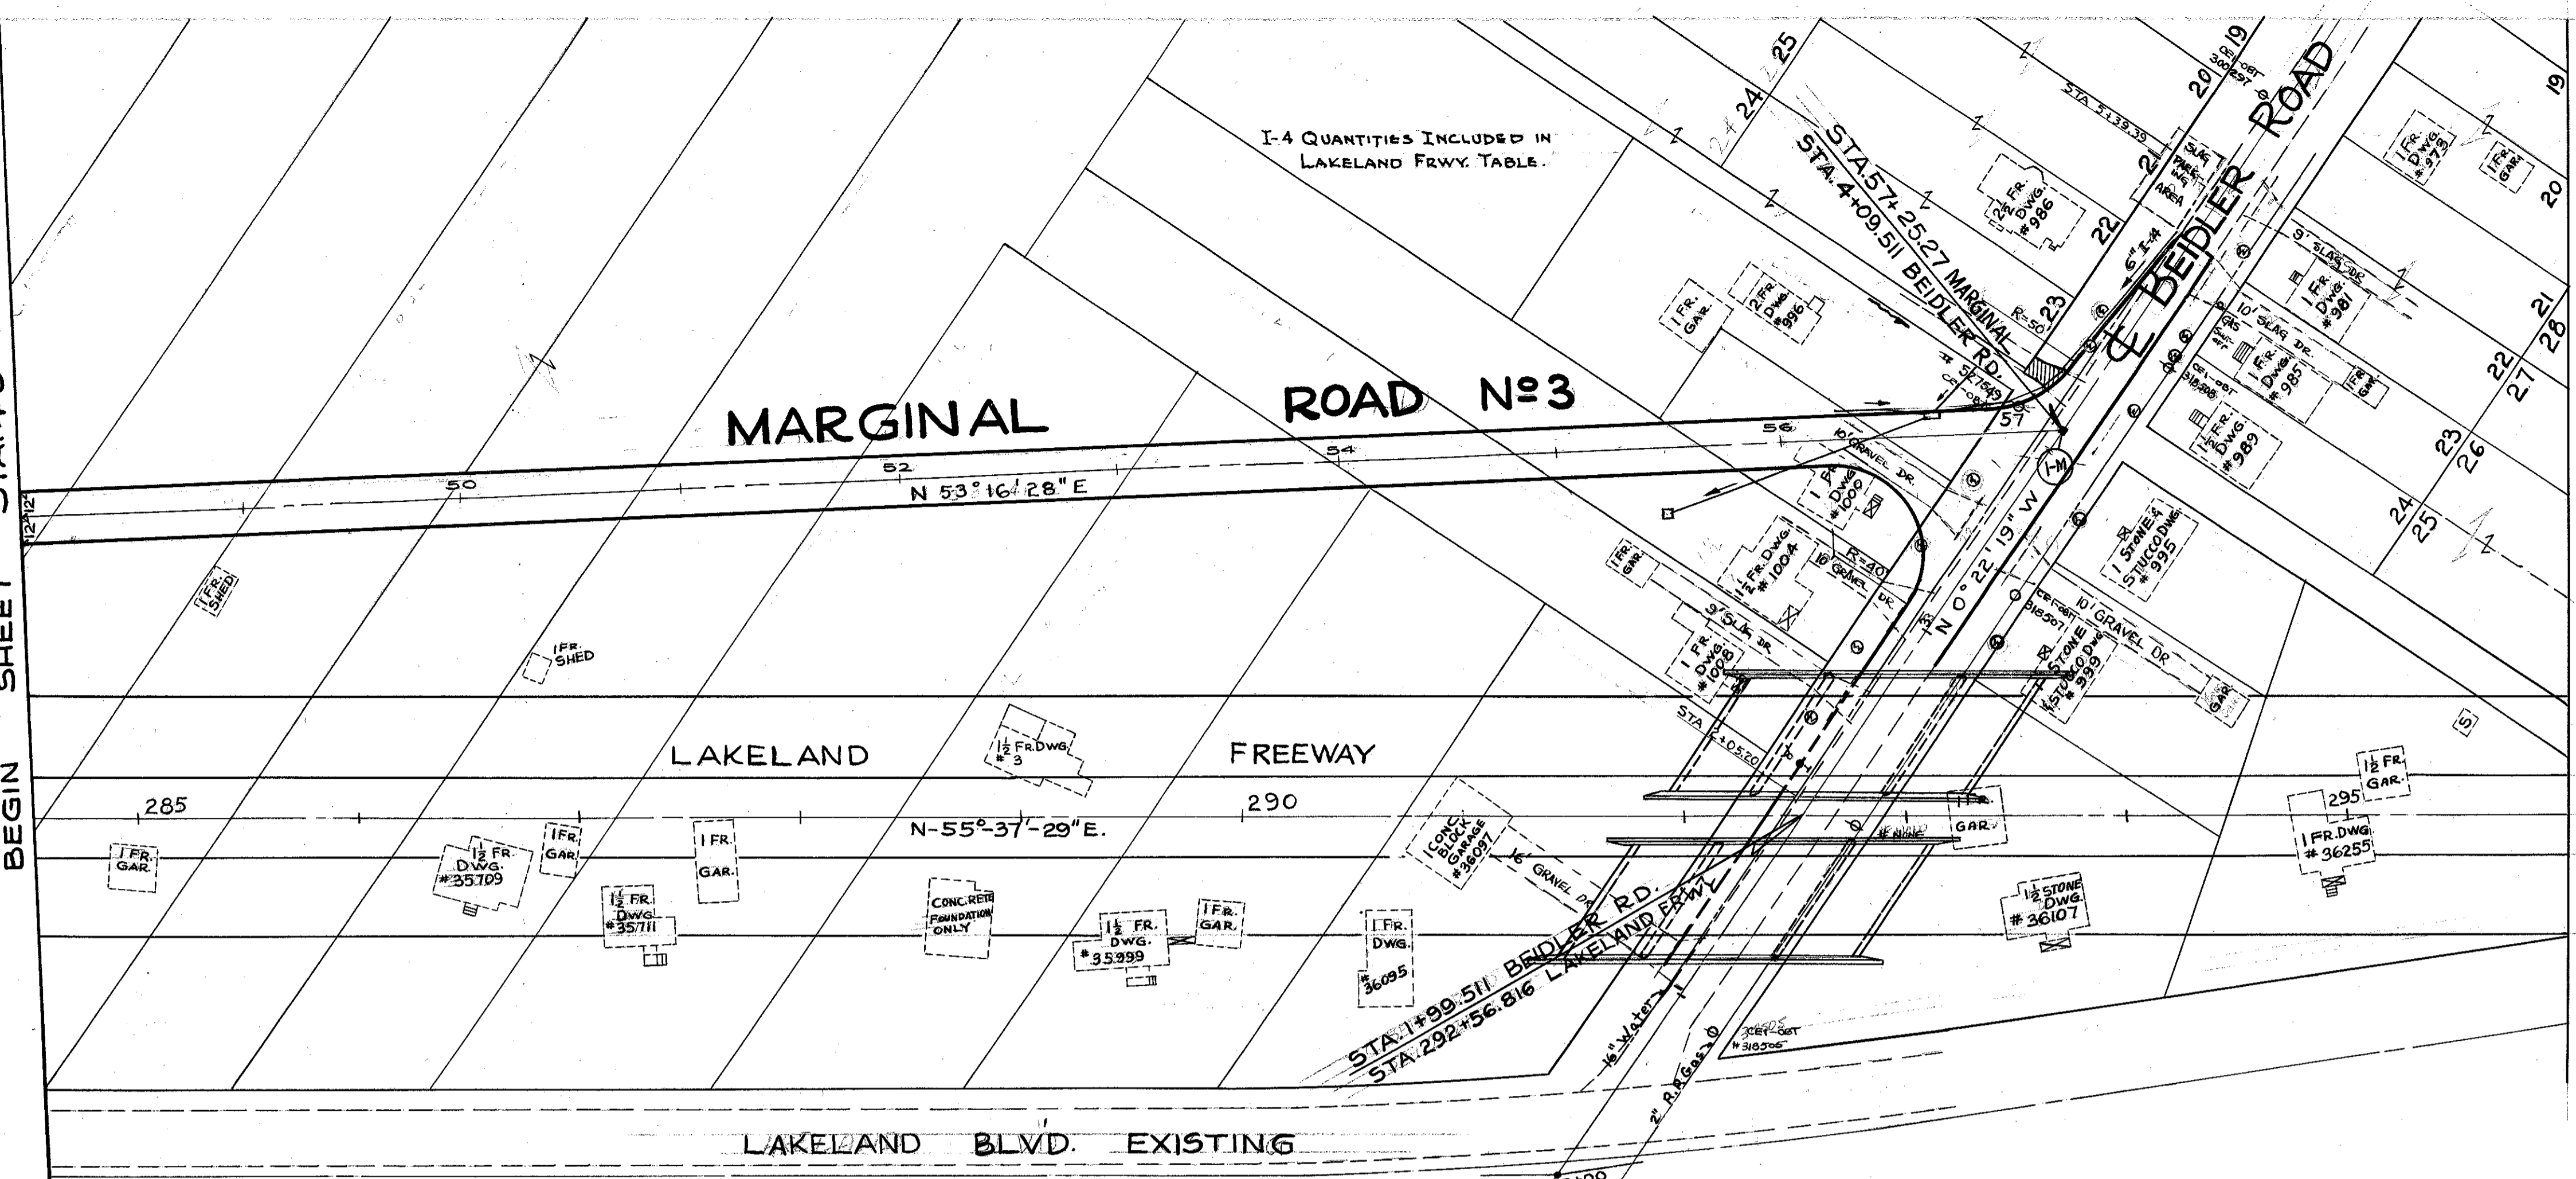

MONUMENT BOXES		
ITEM NO.	STATION	MONUMENT BOX ASSEMBLY
I-M	57+25.27	TYPE-A TYPE-B